



VDI-421



1 BLOCK = 1" X 1"

NOTE:
 FOR THE WORDS "WELCOME TO" USE GERBER FONT
 MURRAY HILL BOLD OR EQUIVALENT. TEXT COLOR IS GREEN.
 ALL OTHER TEXT USE GERBER FONT SOUVENIR
 DEMIBOLD OR EQUIVALENT. TEXT COLOR IS WHITE.
 REFER TO STD. E-131 FOR COLORS.

MATERIALS:
 0.125 FLAT SHEET ALUMINUM, TYPE III MIN SHEETING

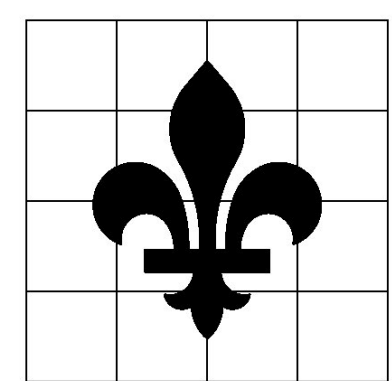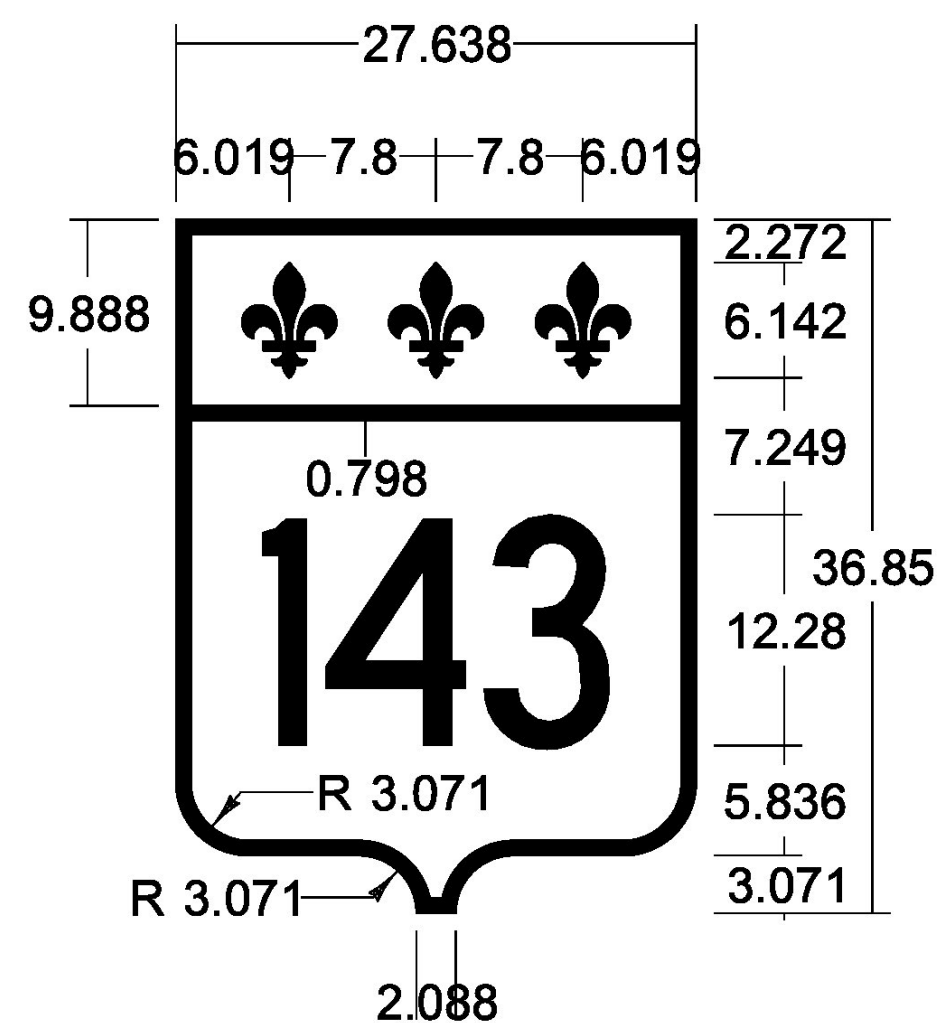

1 BLOCK = 2" X 2"

NOTE: DIMENSIONS ARE IN INCHES
 NOTE: SHEETING SHALL BE TYPE III/IV SHEETING
 BORDER, TEXT AND SYMBOLS: WHITE
 BACKGROUND: GREEN, TYPE I
 FONT: HIGHWAY GOTHIC; SERIES C;
 200MM HEIGHT

CANADA SIGN

PROJECT NAME:	STATEWIDE-NORTHEAST
PROJECT NUMBER:	STPG SIGN (56)
FILE NAME: z151007tsss-det.dgn	PLOT DATE: 5/4/2016
PROJECT LEADER: C. LATHROP	DRAWN BY: O. DALMER
DESIGNED BY: B. BRESLEND	CHECKED BY: C. LATHROP
SIGN DETAIL SHEET 8	SHEET 13 OF 168