



30.000" across sides 1.875" Radius, 0.750" Border, 0.500" Indent,  
Black on Yellow; [SUMMER] C; [CAMP] C; [AREA] C;

**VW-219**




2.0" Radius, 0.9" Border, 0.5" Indent,  
Black on White;  
[MAY 15] C; [TO] C;  
[SEPT. 15] C;

**VR-147**



2.0" Radius, 0.9" Border, 0.5" Indent,  
Black on White;  
[MAY 15] C; [TO] C;  
[SEPT. 15] C;


**VR-147**

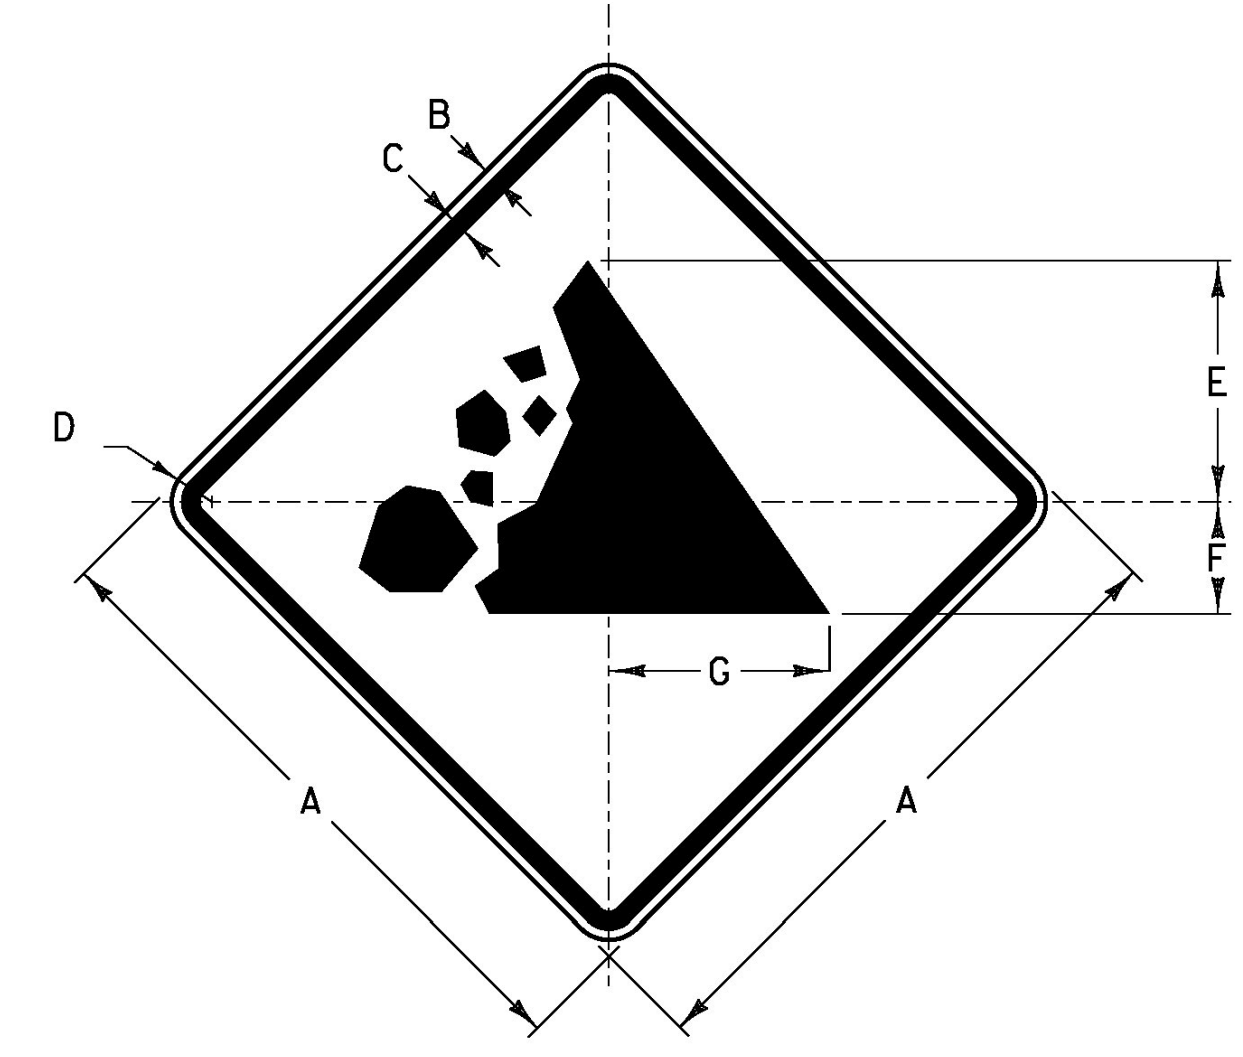

**VW-285**

**COLORS**  
TEXT AND BORDER - BLACK (NON-REFL.)  
BACKGROUND - YELLOW (REFL.)

SIGN	DIMENSIONS (INCHES)						
	A	B	C	D	E	F	G
STD.	30	1/2	3/4	1 1/2	1 1/4	5/4	10 3/8
SPECIAL	48	3/4	1 1/4	3	1 1/2	8 3/4	16 1/2

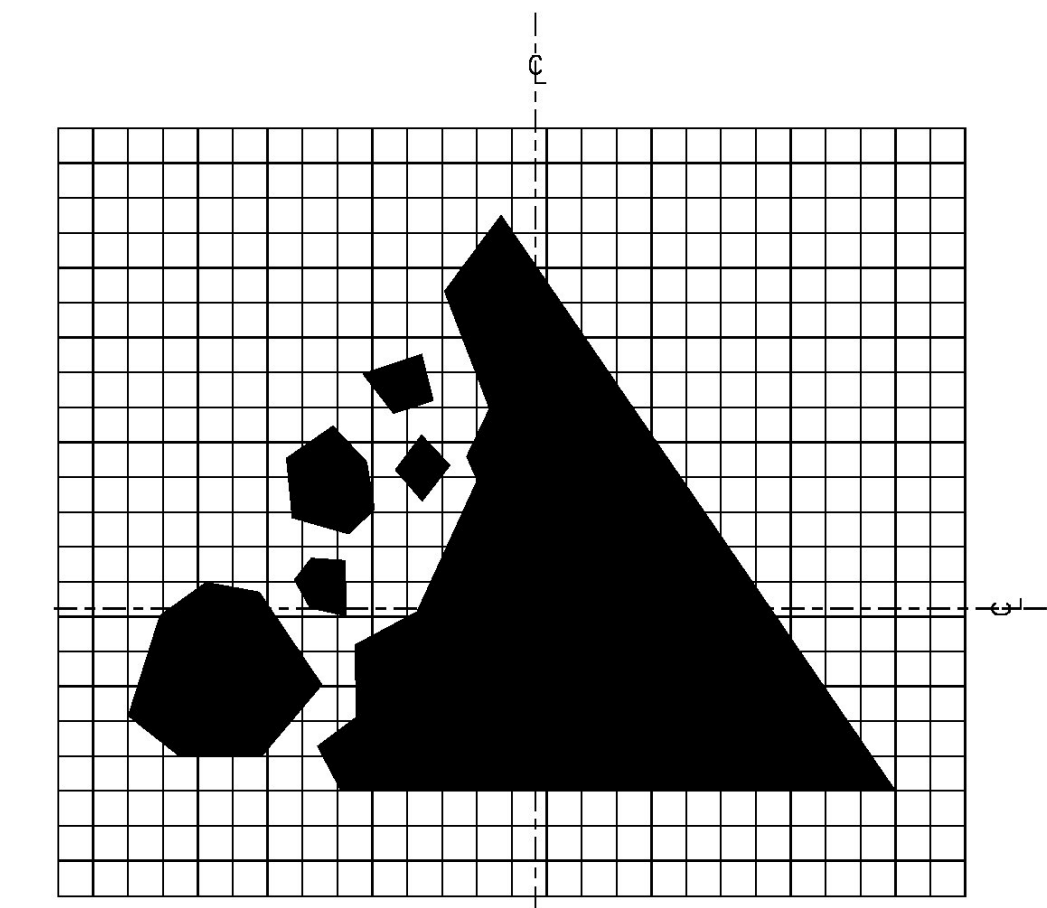

1 SQUARE = 1" x 1"




2.000" Radius, 0.875" Border, 0.500" Indent,  
Black on White;  
[WINTER] D; [PARKING] C;  
[BAN] C; [NOV. 15TH] C;  
[THRU] C; [APRIL 15TH] C;  
[11 PM TO 7 AM] C;



2.000" Radius, 0.875" Border, 0.500" Indent,  
Black on White;  
[OVERNIGHT] B;  
[PARKING] B;  
[BY RESIDENT] B 80% spacing;  
[PERMIT] B; [ONLY] B;



2.000" Radius, 0.875" Border, 0.500" Indent,  
Black on White;  
[NO] C; [PARKING] C; [WITHIN] C;  
[50 FT] C;

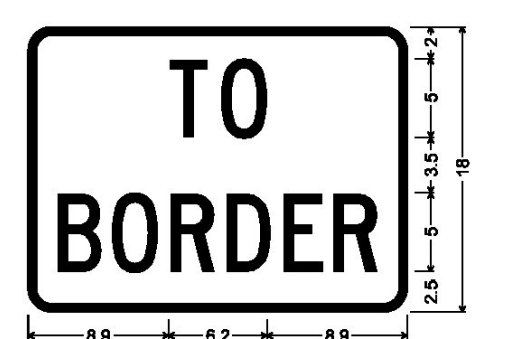

1.5" Radius, 0.5" Border, Black on White;  
[TO] C; [BORDER] C 80% spacing;

**ALL SIGNS IN THIS SECTION ARE CUSTOM SIGNS**

**COLORS**  
ALL THE WARNING SIGNS SHOWN ON THIS SHEET SHALL HAVE BLACK TEXT AND SYMBOLS ON REFLECTORIZED YELLOW BACKGROUND, EXCEPT AS OTHERWISE NOTED. THE COLORS SHALL CONFORM WITH THE COLORS ADOPTED BY THE AMERICAN ASSOCIATION OF STATE HIGHWAY AND TRANSPORTATION OFFICIALS AND APPROVED BY THE DEPARTMENT OF TRANSPORTATION AND THE FEDERAL HIGHWAY ADMINISTRATION.

THE TEXT, BORDER AND SYMBOLS SHALL BE LETTERING FILM, THE REFLECTIVE MATERIAL SHALL BE REFLECTIVE SHEETING APPLIED TO THE ENTIRE BACKGROUND OF THE SIGN.

**TEXT DESIGN**  
LETTERS, DIGITS, SYMBOLS, SPACINGS AND TEXT SHALL CONFORM WITH THE STANDARD ALPHABETS AND DESIGNS PRESCRIBED IN THE MANUAL ON UNIFORM TRAFFIC CONTROL DEVICES

**SPECIFICATIONS**  
WARNING SIGNS SHALL MEET THE VERMONT STANDARD SPECIFICATIONS FOR "TRAFFIC SIGNS".

ALL DIMENSIONS SHOWN IN INCHES, EXCEPT WHERE NOTED. NOT TO SCALE

PROJECT NAME:	STATEWIDE-NORTHEAST
PROJECT NUMBER:	STPG SIGN (56)
FILE NAME:	z15t007tsss-det.dgn
PROJECT LEADER:	C. LATHROP
DESIGNED BY:	B. BRESLEND
SIGN DETAIL SHEET 10	
PLOT DATE:	5/4/2016
DRAWN BY:	O. DALMER
CHECKED BY:	C. LATHROP
SHEET 15 OF 168	