



VT 114




DOUBLE-SIDED STREET SIGN (LYNDON);
1.5" Radius, 0.5" Border, White on Green;
[East] D [] C [Burke Rd] D;

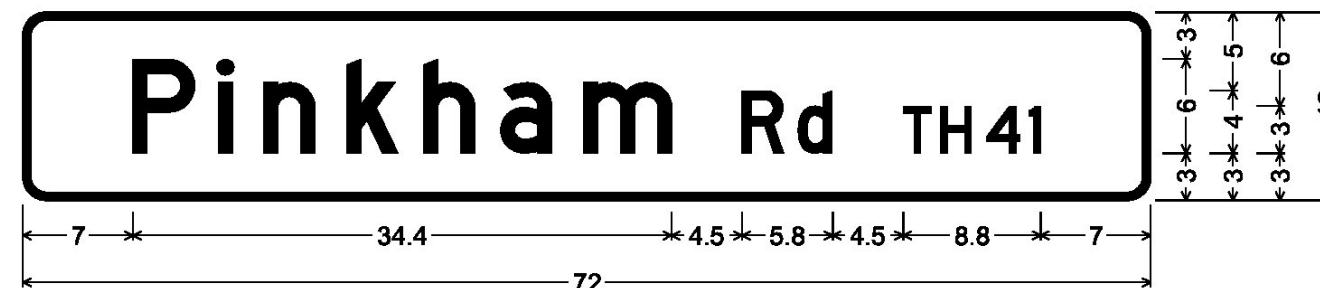


DOUBLE-SIDED STREET SIGN (BURKE);
1.5" Radius, 0.5" Border, White on Green;
[Pinkham Rd TH41] D;

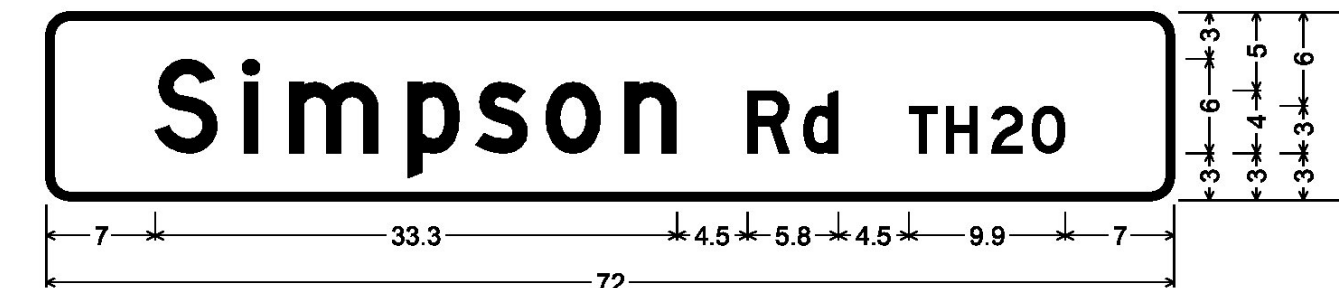


DOUBLE-SIDED STREET SIGN (EAST HAVEN);
1.5" Radius, 0.5" Border, White on Green;
[Simpson Rd TH20] D;

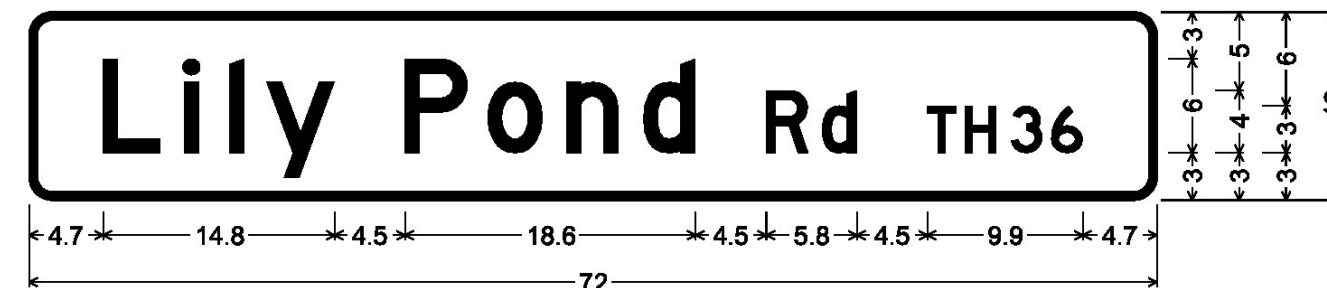


DOUBLE-SIDED STREET SIGN (LYNDON);
1.5" Radius, 0.5" Border, White on Green;
[Lily] D [] C [Pond Rd TH36] D;

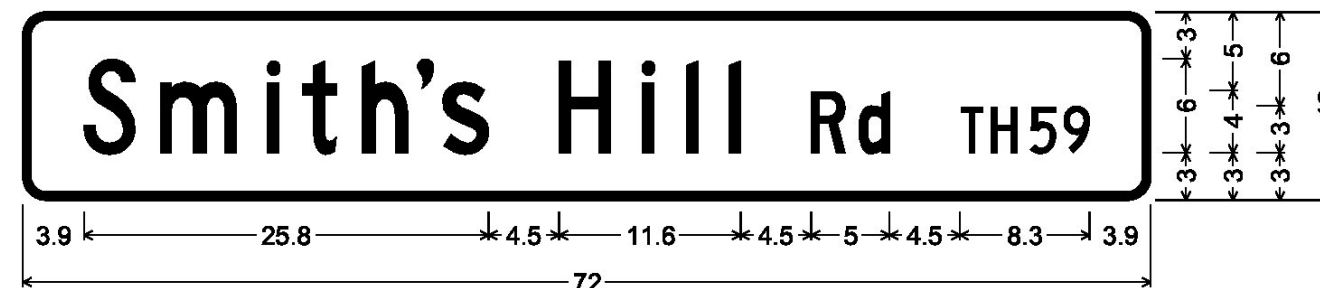


DOUBLE-SIDED STREET SIGN (BURKE);
1.5" Radius, 0.5" Border, White on Green;
[Smith's] C [] D [Hill] C [] D [Rd] C [] D [TH59] C;

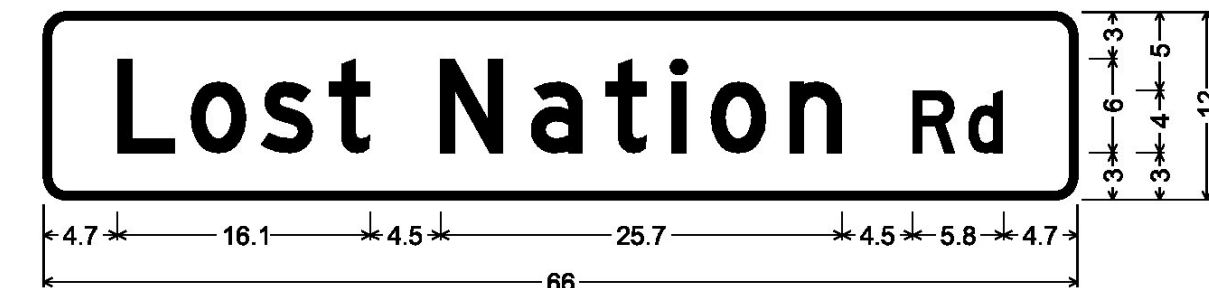


DOUBLE-SIDED STREET SIGN (NEWARK);
1.5" Radius, 0.5" Border, White on Green;
[Lost Nation Rd] D;

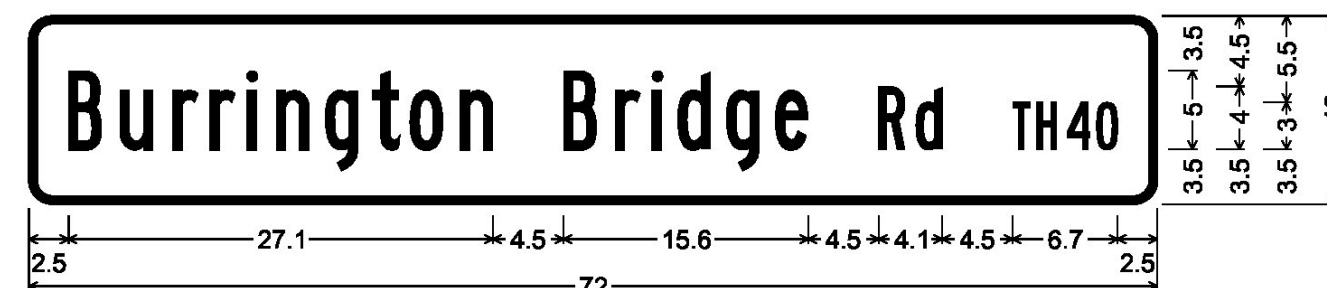


DOUBLE-SIDED STREET SIGN (LYNDON); 1.5" Radius, 0.5" Border, White on Green;
[Burrington] B [] C [Bridge] B [] D [Rd] B [] D [TH40] B 90% spacing;

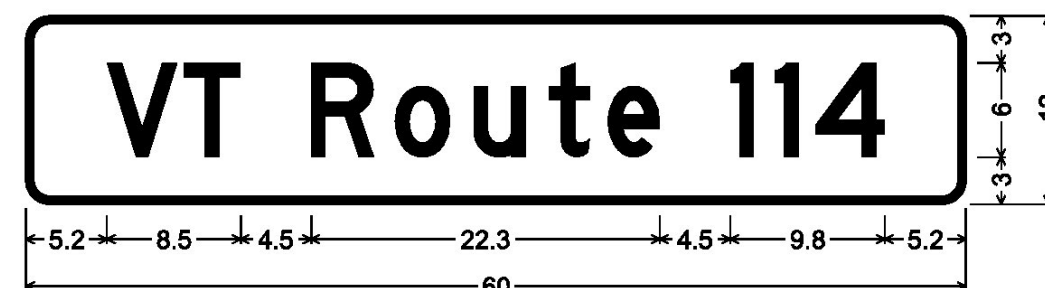


DOUBLE-SIDED STREET SIGN (BURKE);
1.5" Radius, 0.5" Border, White on Green;
[VT Route 114] D;

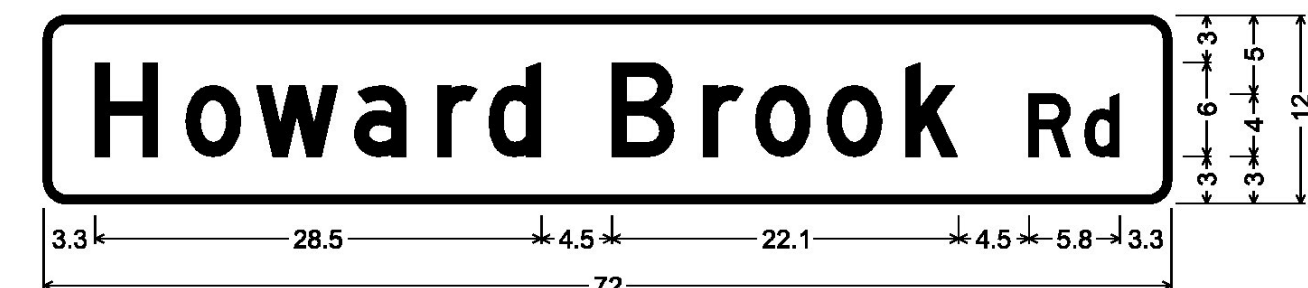


DOUBLE-SIDED STREET SIGN (NEWARK); 1.5" Radius, 0.5" Border, White on Green;
[Howard Brook Rd] D;

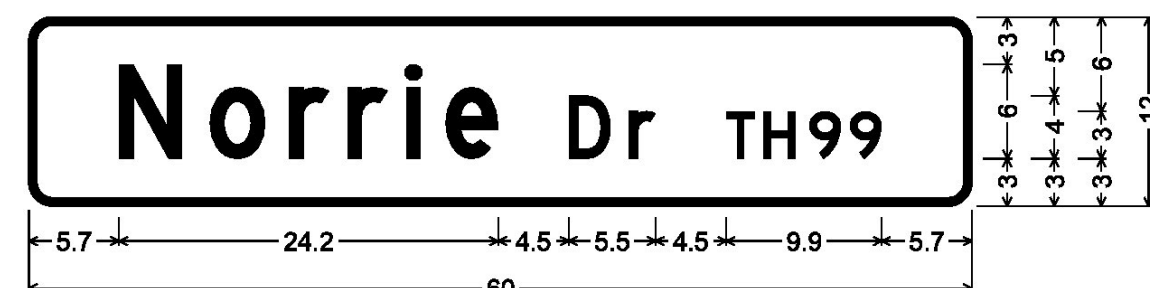

DOUBLE-SIDED STREET SIGN (LYNDON);
1.5" Radius, 0.5" Border, White on Green;
[Norrie] D [] C [Dr TH99] D;

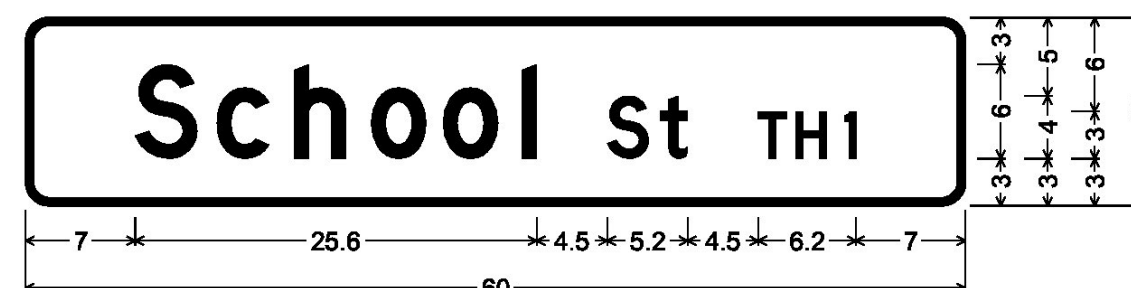


DOUBLE-SIDED STREET SIGN (EAST HAVEN);
1.5" Radius, 0.5" Border, White on Green;
[School St TH1] D;

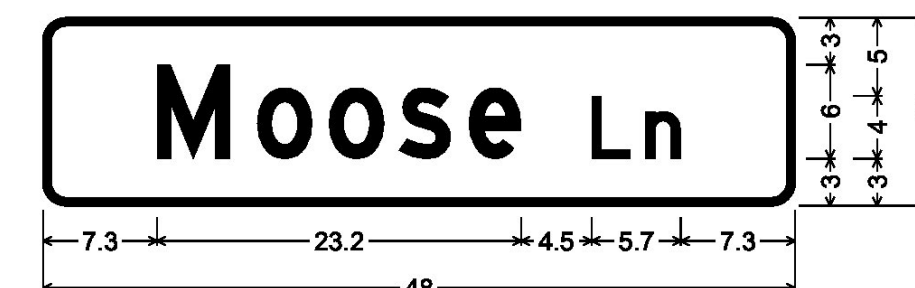


DOUBLE-SIDED STREET SIGN (NEWARK);
1.5" Radius, 0.5" Border, White on Green;
[Moose Ln] D;



DOUBLE-SIDED STREET SIGN (BURKE);
1.5" Radius, 0.5" Border, White on Green;
[Carr Dr] D;

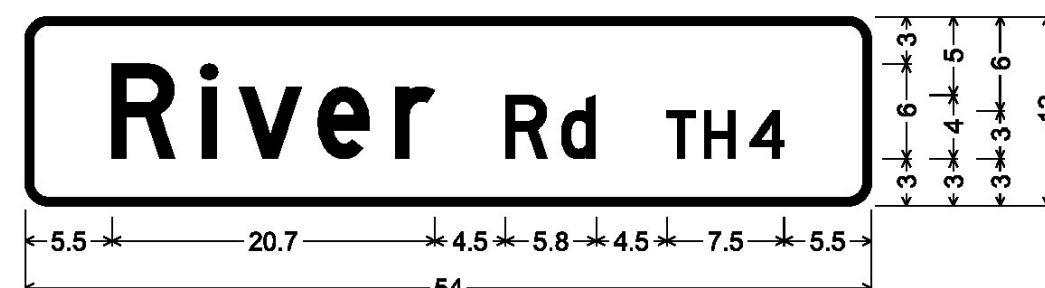

DOUBLE-SIDED STREET SIGN (EAST HAVEN);
1.5" Radius, 0.5" Border, White on Green;
[River Rd TH4] D;

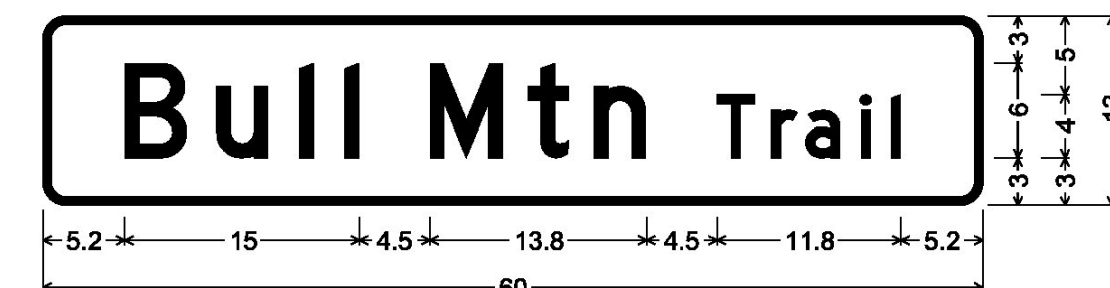

DOUBLE-SIDED STREET SIGN (NEWARK);
1.5" Radius, 0.5" Border, White on Green;
[Bull Mtn Trail] D;

ALL SIGNS IN THIS SHEET ARE SIGNS CODE VD3-1

PROJECT NAME:	STATEWIDE-NORTHEAST
PROJECT NUMBER:	STPG SIGN (56)
FILE NAME: z151007tsss-det.dgn	PLOT DATE: 5/4/2016
PROJECT LEADER: C. LATHROP	DRAWN BY: O. DALMER
DESIGNED BY: B. BRESLEND	CHECKED BY: C. LATHROP
SIGN DETAIL SHEET 13	SHEET 18 OF 168