


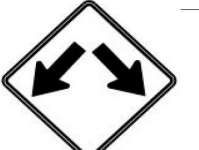





11/11/16  
9/27/16

DIR	MILEPOINT	LOCATION CODE	MUTCD CODE	WIDTH	HEIGHT	SHEETING REMARKS	SIGN LEGEND	NEW SIGNS		EXISTING SIGNS				EXIST POST		NUMBER OF NEW POSTS	SQUARE STEEL (in)			TUBULAR STEEL Ø (IN)				SIGN FRAME REQUIRED	REMARKS	SIGN DETAIL		
								"A"	"B"	RETAIN	SALVAGE FROM	SALVAGE TO	REMOVE	RETAIN	REMOVE		1.75	2.00	2.50	3.00	3.50	4.00	5.00			DETAIL IN SHSM	DETAIL ON SHEET NUMBER	DETAIL ON STD SHEET NUMBER
																	(LB / FT)			(LB / FT)								
	LYNDON		US5 NB				FYG-FLUORESCENT YELLOW-GREEN															"SHSM" - STANDARD HIGHWAY SIGNS AND MARKINGS						
		A	VM1-5	30	24			5.00																	E-136B			
		A	M6-2	21	15			2.19															GREEN ON WHITE	X				
NB	3.723	A	W12-1	30	30		TWO WAY TRAFFIC																					
		A	W12-1	30	30			6.25																X				
NB	3.770	A	M3-1	24	12		NORTH																					
		A	M1-4	24	24		US 5																					
		A	VD2-1	72	12			6.00																	7			
		A	VD2-1	72	12			6.00																	7			
		A	M3-1	24	12			2.00																X		BLACK ON WHITE		
		A	M1-4	24	24			4.00																X				
NB	3.792	A	W1-2R	30	30		RIGHT CURVE																					
		A	W11-6H	30	30		HINGED SNOWMOBILE																					
NB	3.812	A	W11-6H	30	30			6.25																	14	INSTALL SIGN 100 FEET NORTH OF EXISTING SIGN. INSTALL SIGN IN CLOSED POSITION		
NB	3.853	A	W1-2R	30	30			6.25																X		INSTALL SIGN 320 FEET NORTH OF EXISTING LOCATION		
NB	3.921	A	VD-701	6	8		BRIDGE 145 US 5			1																		
<b>SIGN SUMMARY SHEET</b>							SHEET TOTALS		43.94	0.00	1	0	0	5	1	3	5	75	0	0	PROJECT NAME: STATEWIDE- NORTHEAST							
VERMONT AGENCY OF TRANSPORTATION							TOWN TOTALS		152.20	0.0	6.0	0.0	0.0	43.0	8.0	23.0	21	285.0	2	228	PROJECT NUMBER: STPG SIGN(56)							
									SF	SF	EA	EA	EA	EA	EA	EA	EA	FT			FILE NAME: z15T007US5-LYNDON-NB.xls							
																					PLOT DATE: 5/4/2016							
																					DRAWN BY: O. DALMER							
																					DESIGNED BY: O. DALMER							
																					CHECKED BY: B. BRESLEND							
																					LYNDON US5 NB 3							
																					SHEET 22 OF 168							