

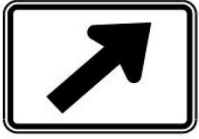





DIR	MILEPOINT	LOCATION CODE	MUTCD CODE	WIDTH	HEIGHT	SHEETING REMARKS	SIGN LEGEND	NEW SIGNS		EXISTING SIGNS				EXIST POST		NUMBER OF NEW POSTS	SQUARE STEEL (in)			TUBULAR STEEL Ø (IN)				SIGN FRAME REQUIRED	REMARKS	SIGN DETAIL		
								"A"	"B"	RETAIN	SALVAGE FROM	SALVAGE TO	REMOVE	RETAIN	REMOVE		(LB / FT)			(LB / FT)						DETAIL IN SHSM	DETAIL ON SHEET NUMBER	DETAIL ON STD SHEET NUMBER
																	1.75	2.00	2.50	3.00	3.50	4.00	5.00					
	DERBY		US5	NB			FYG-FLUORESCENT YELLOW-GREEN															"SHSM" - STANDARD HIGHWAY SIGNS AND MARKINGS						
		A	CUSTOM	24	18			3.00																15				
		A	M3-1	24	12			2.00															GREEN ON WHITE	X				
		A	M4-1A	24	12			2.00															GREEN ON WHITE	X				
		A	M1-4	24	24			4.00																X				
		A	M4-5	24	12			2.00															BLACK ON WHITE	X				
		A	M1-1	24	24			4.00																X				
		A	M6-2R	21	15			2.19															WHITE ON BLUE	X				
	NB	5.914	B	R3-2	24	24		4.00							1								INSTALL 22 FEET NORTH OF ROUTE ASSEMBLY	X				
	NB	5.924	A	R5-2	24	24	NO TRUCKS SYMBOL				1				1								INSTALL 75 FEET NORTH OF ROUTE ASSEMBLY					
		A	UNK.	UNK.	UNK.		EXCEPT LOCAL DELIVERY				1																	
		A	CANADA	36	18		EXCEPTE LIVRAISON LOCALE				1																	
	NB	5.926	A	M4-6	24	12		2.00							1								BLACK ON WHITE	X				
		A	M1-4	24	24			4.00															INSTALL PROPOSED SIGN 10 FEET SOUTH OF POLE #N/19/1	X				
SIGN SUMMARY SHEET								SHEET TOTALS		29.19	0.00	0	0	3	0	0	0	3	45					PROJECT NAME: STATEWIDE- NORTHEAST				
								SF	SF	EA	EA	EA	EA	EA	EA	EA	EA	EA	FT					PROJECT NUMBER: STPG SIGN(56)				
VERMONT AGENCY OF TRANSPORTATION								TOWN TOTALS		147.58	0.0	10.0	5.0	5.0	34.0	7.0	4.0	16	240.0					FILE NAME: z15T007US5-DERBY-NB.xls	PLOT DATE: 5/4/2016			
																							DESIGNED BY: O. DALMER	DRAWN BY: O. DALMER				
																							DERBY US5 NB 6	CHECKED BY: B. BRESLEND	SHEET 54	OF 168		

11/10/16

10/20/16

11/10/16