

CONTROL POINTS

HVCTRL 16

LANGDELL  
 NORTH = 756311.397  
 EAST = 1617352.447  
 ELEV. = 789.670


TO REACH FROM THE INTERSECTION OF ROUTES 15 AND 100 IN MORRISVILLE GO EAST ALONG ROUTE 15 FOR 0.1 MI (0.2 KM) TO OLD FARM BUILDINGS ON THE LEFT, TURN LEFT INTO FARM YARD AND PARK VEHICLE, WALK NORTHEAST THROUGH BARNYARD AND PASTURE FOR ABOUT 170 M (557.7 FT) TO THE SITE OF THE MARK IN A LANE BETWEEN 2.5 M (8.2 FT) HIGH WOVEN WIRE FENCES FOR FALLOW DEER, IN THE TOP OF A 0.15 M (0.49 FT) SQUARE CONCRETE MONUMENT WHICH PROJECTS 0.1 M (0.3 FT) ABOVE THE GROUND, 19.2 M (63.0 FT) NORTH OF THE CENTER OF A STEEL GATE AT THE SOUTH END OF THE LANE, 34.5 M (113.2 FT) SOUTH OF THE SOUTHEAST CORNER OF A PATCH OF WOODS, 1.9 M (6.2 FT) WEST OF THE FENCE ON THE EAST SIDE OF THE LANE, 2.3 M (7.5 FT) EAST OF THE FENCE ON THE WEST SIDE OF THE LANE.

HVCTRL 10812





A94020  
 NORTH = 752795.722  
 EAST = 1612551.188  
 ELEV. = 599.342

GENERAL LOCATION, MORRISTOWN, VT. TO REACH FROM THE CIVIL WAR MONUMENT AT THE INTERSECTION OF MAIN ST, ROUTE 12 AND 15A GO WEST ALONG MAIN ST FOR 0.15 MI (0.24 KM) TO THE TRAFFIC LIGHT AT THE INTERSECTION OF ROUTE 100, TURN RIGHT AND GO NORTH ALONG ROUTE 100 FOR 0.3 MI (0.5 KM) TO THE INTERSECTION OF BRIDGE ST CONTINUE STRAIGHT AHEAD AND GO WEST ALONG BRIDGE ST FOR 0.25 MI (0.40 KM) TO THE EAST END OF THE BRIDGE ST BRIDGE OVER THE LAMOILLE RIVER AND THE MARK ON THE RIGHT IN THE TOP OF THE WINGWALL AT THE NORTHEAST CORNER OF THE BRIDGE. THE MARK IS 5.2 M (17.1 FT) NORTH OF AND ABOUT LEVEL WITH THE CENTERLINE OF BRIDGE STREET.






TRAVERSE TIES

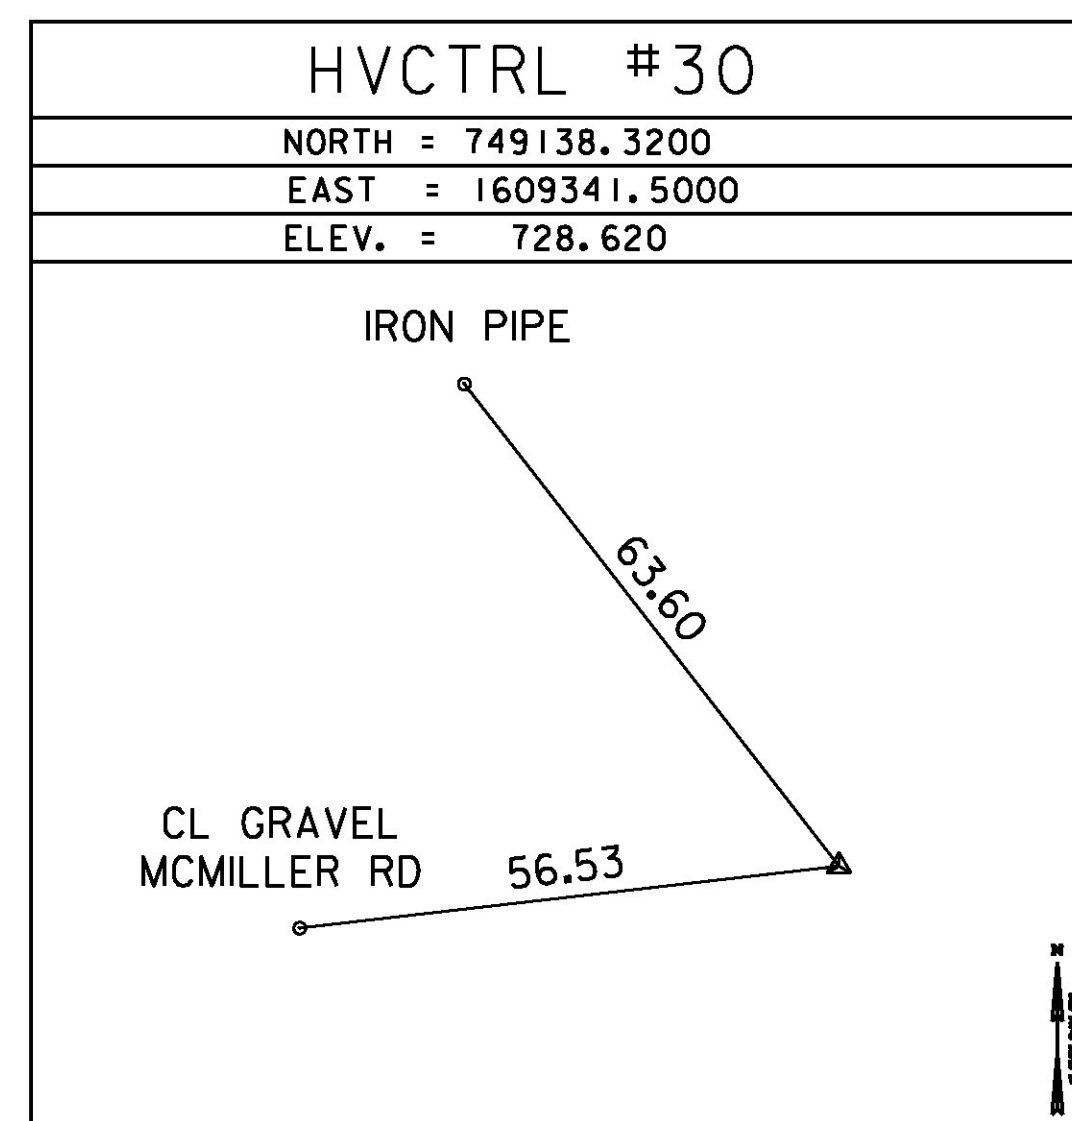

ORIGINAL TRAVERSE TIES FROM 78d082

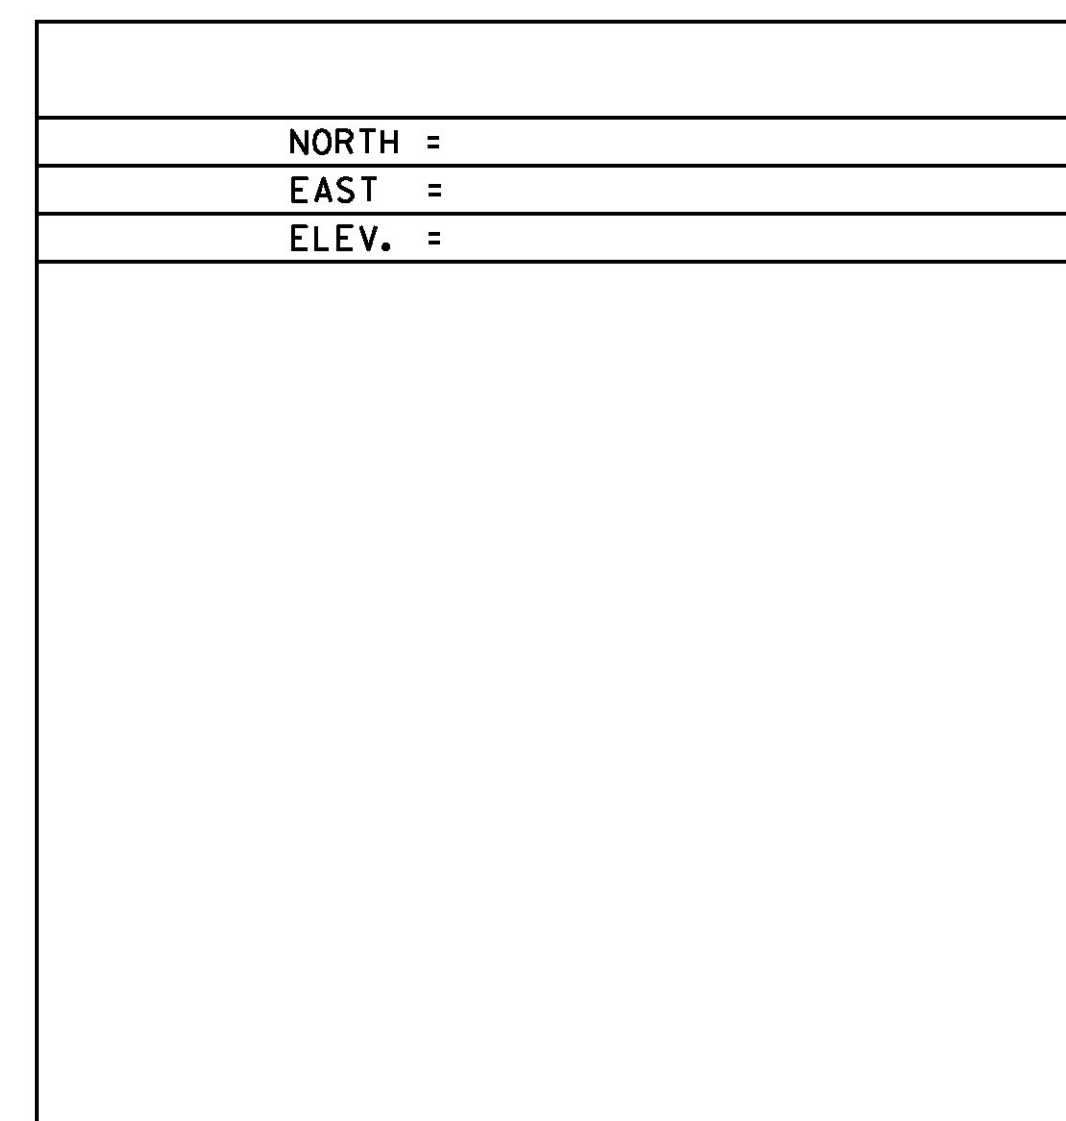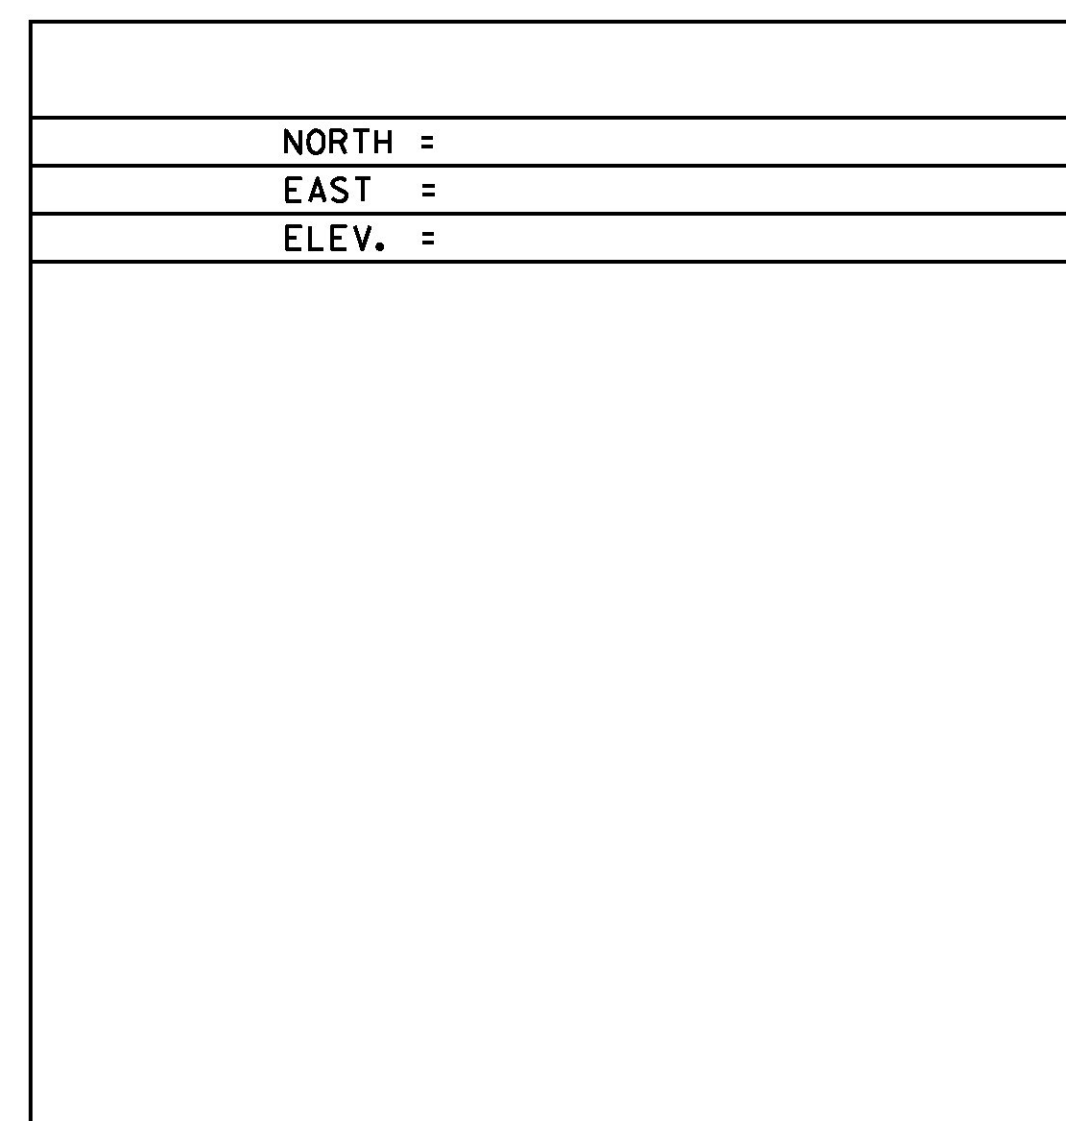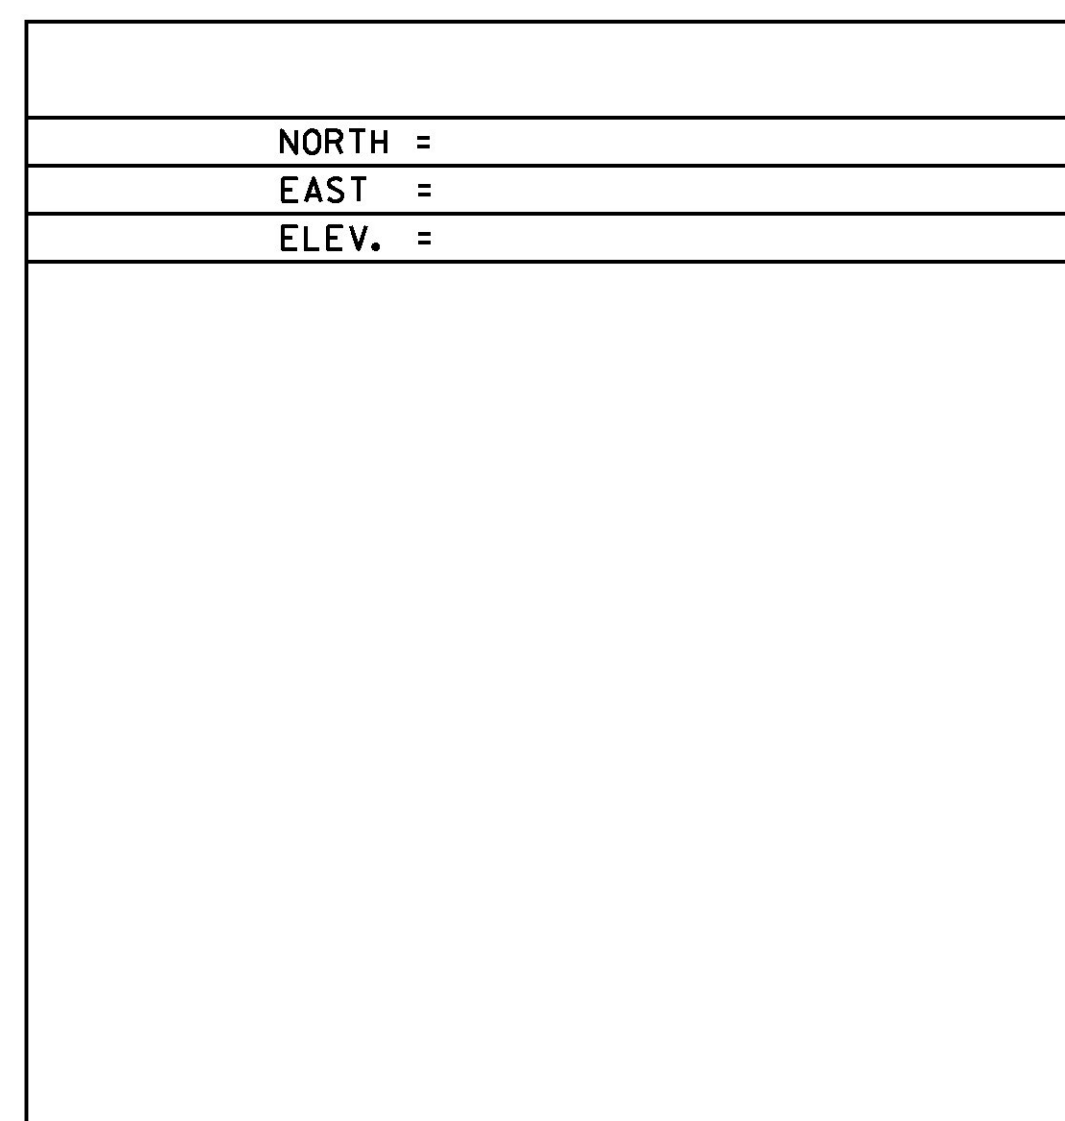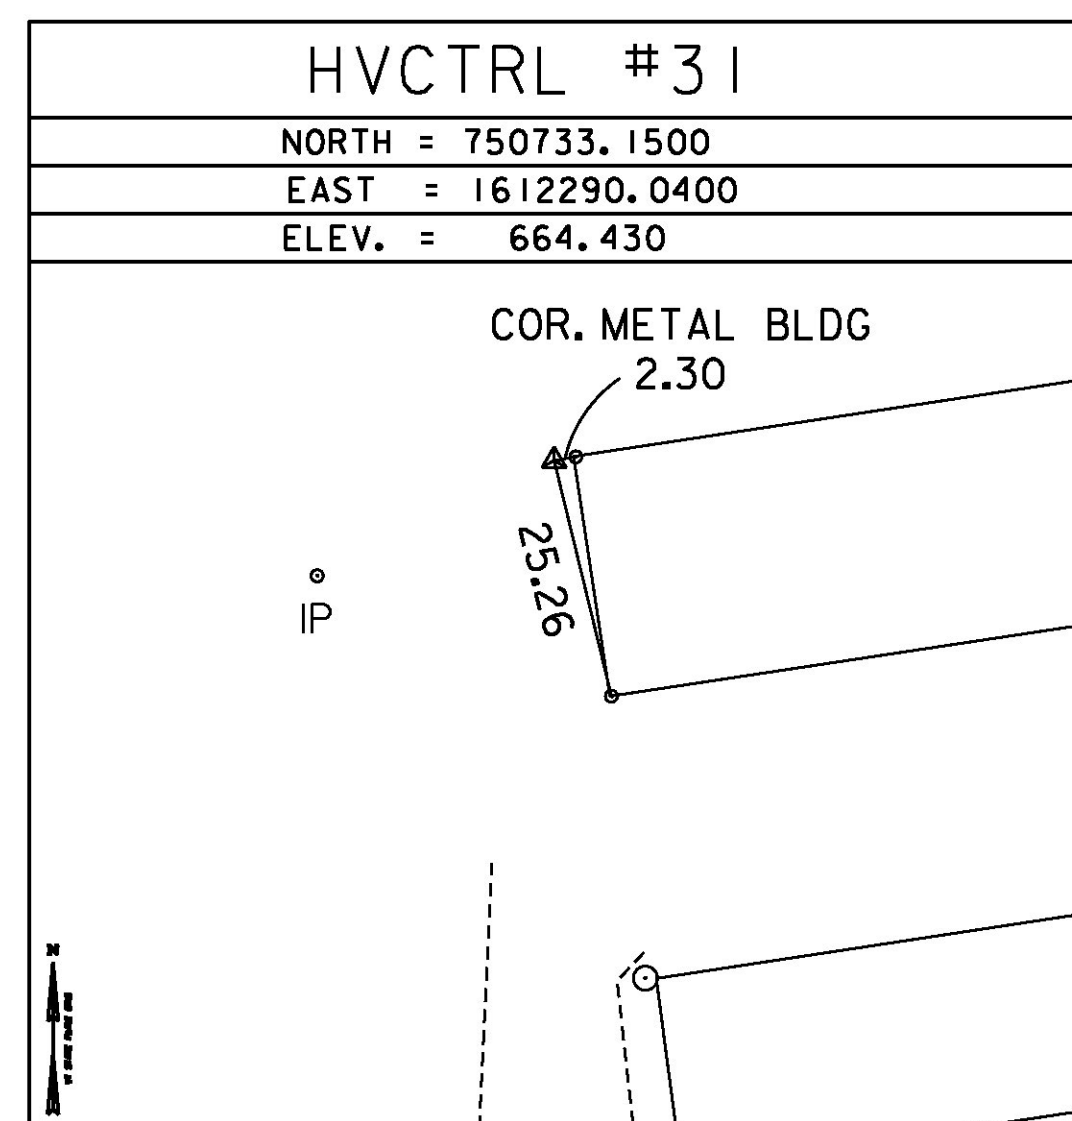

ALIGNMENT TIES

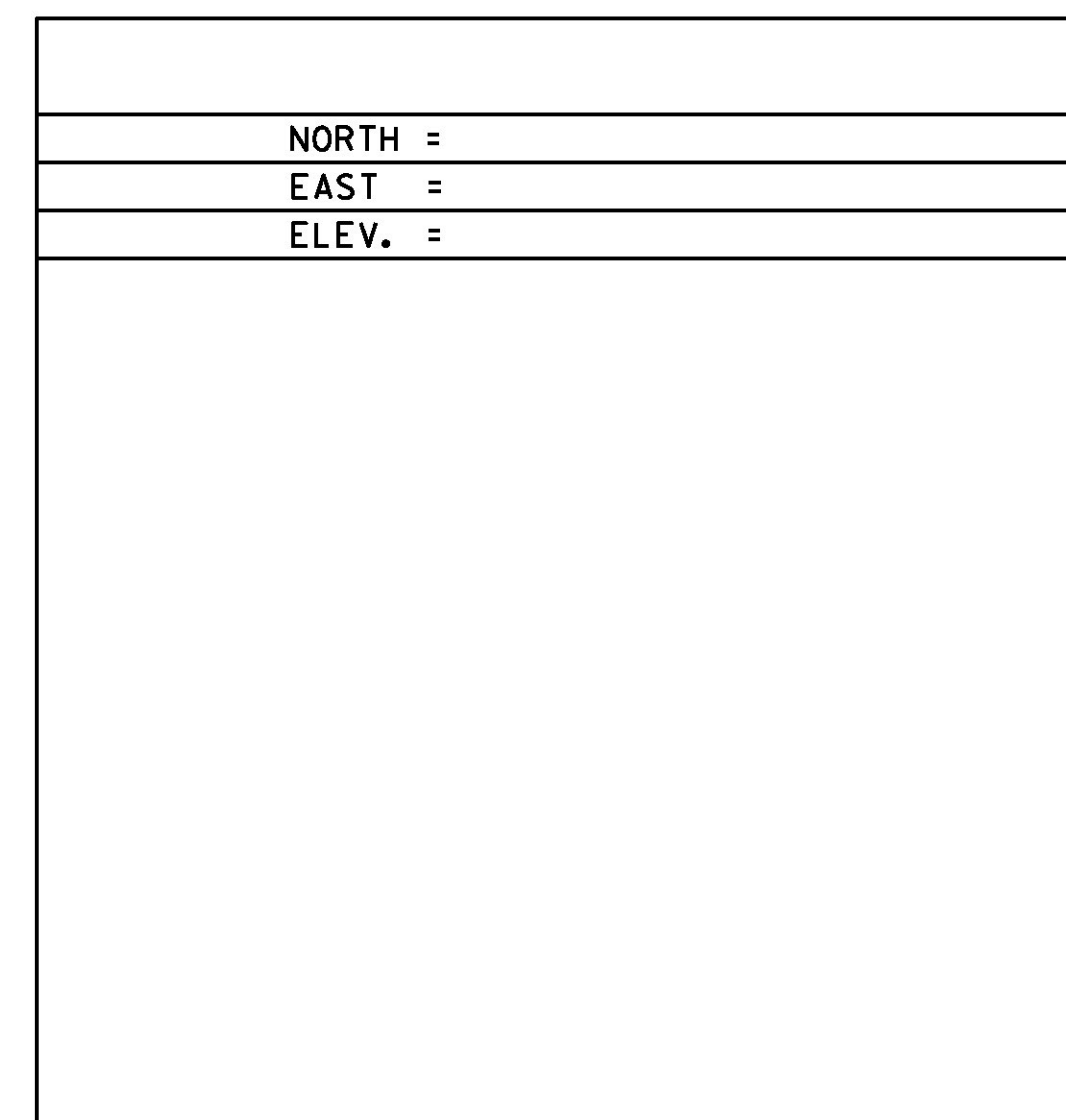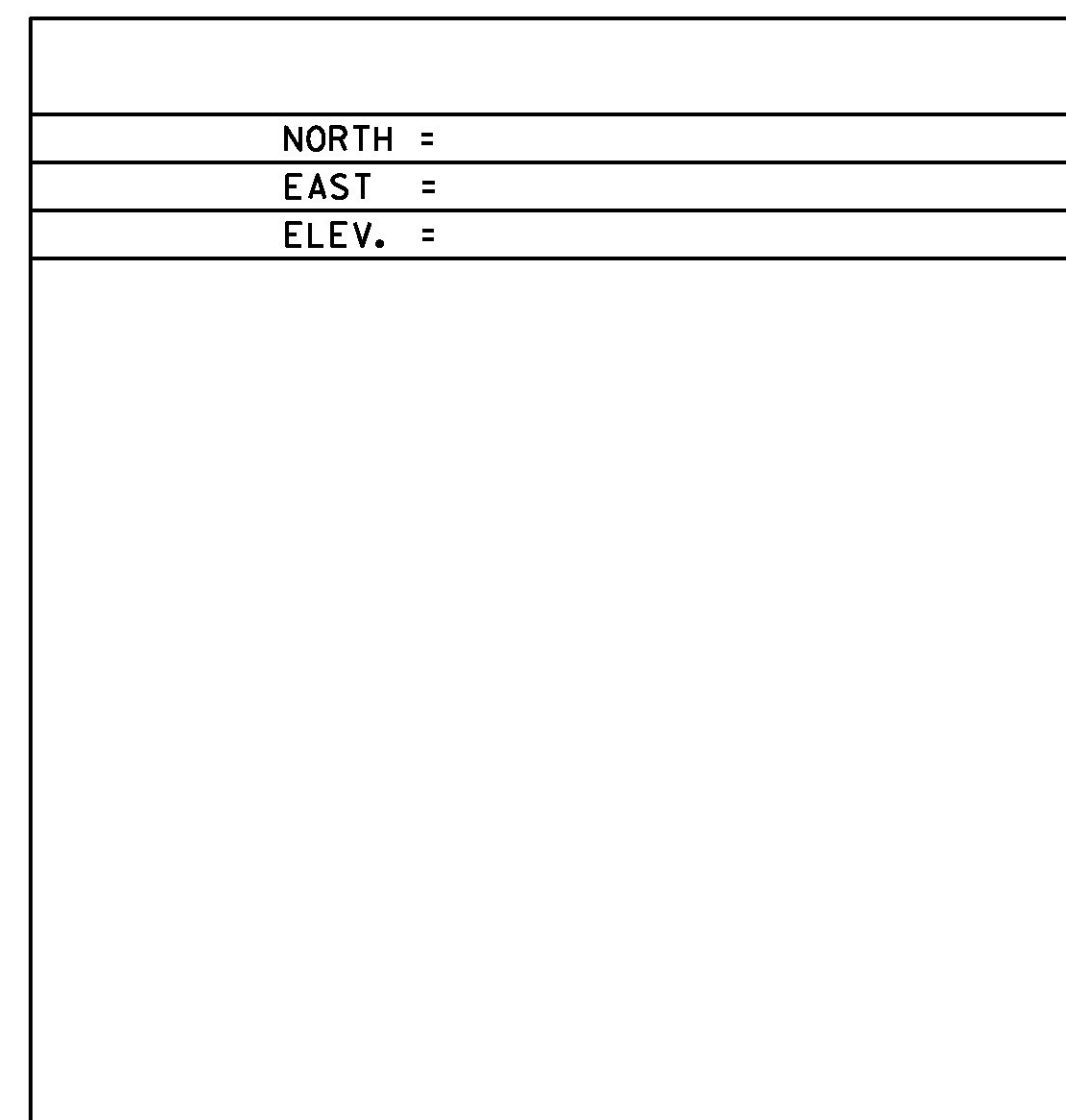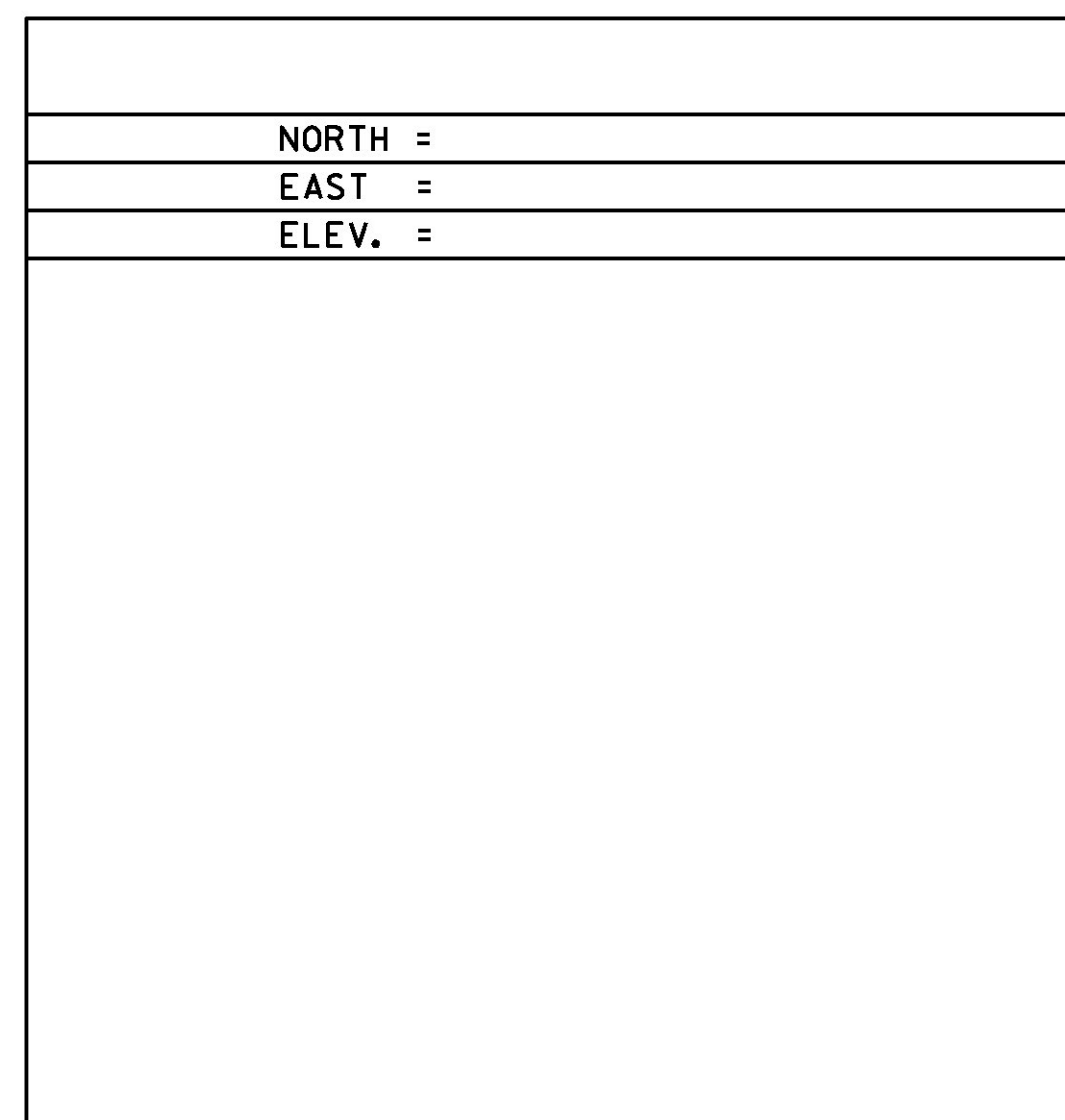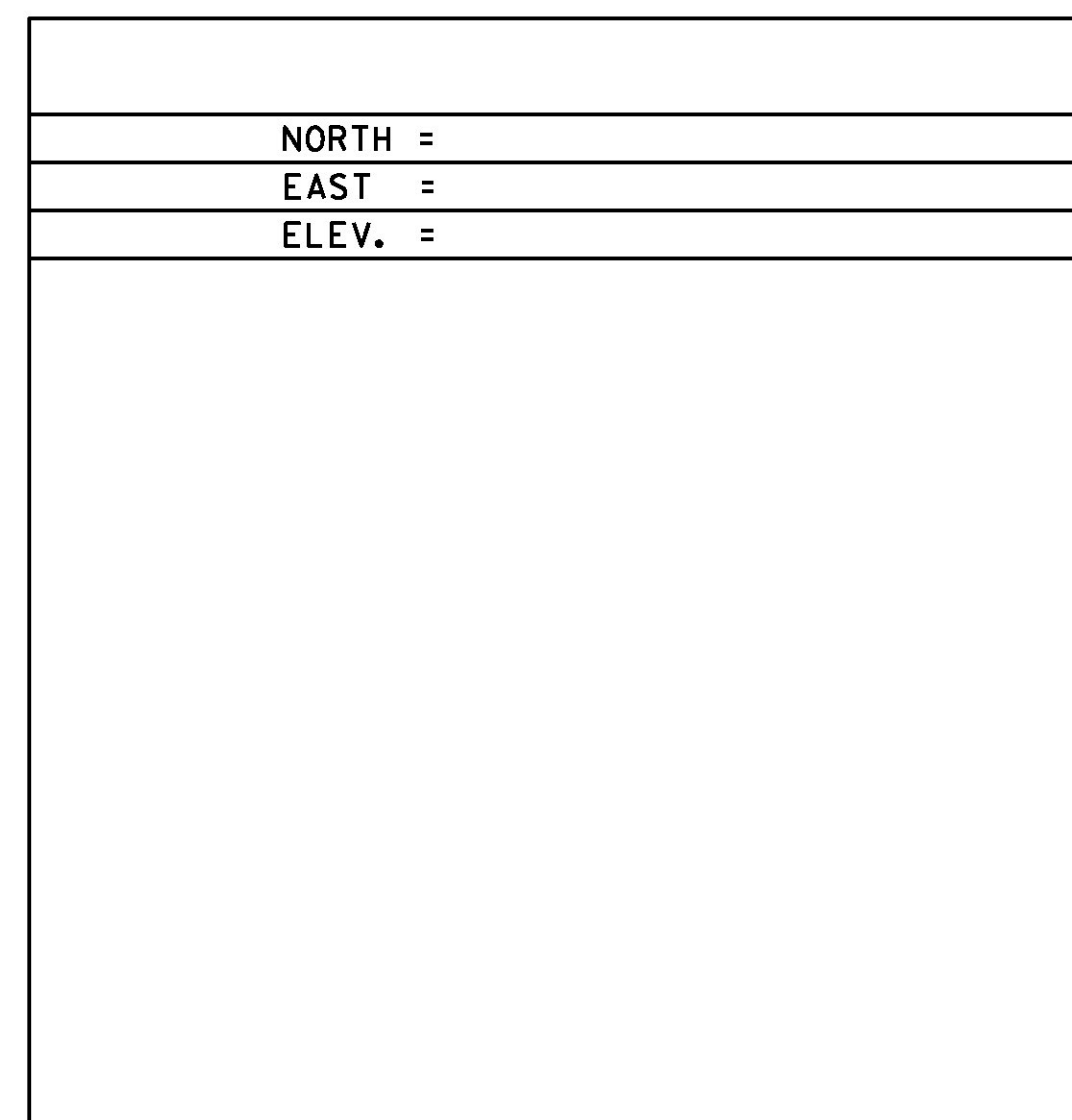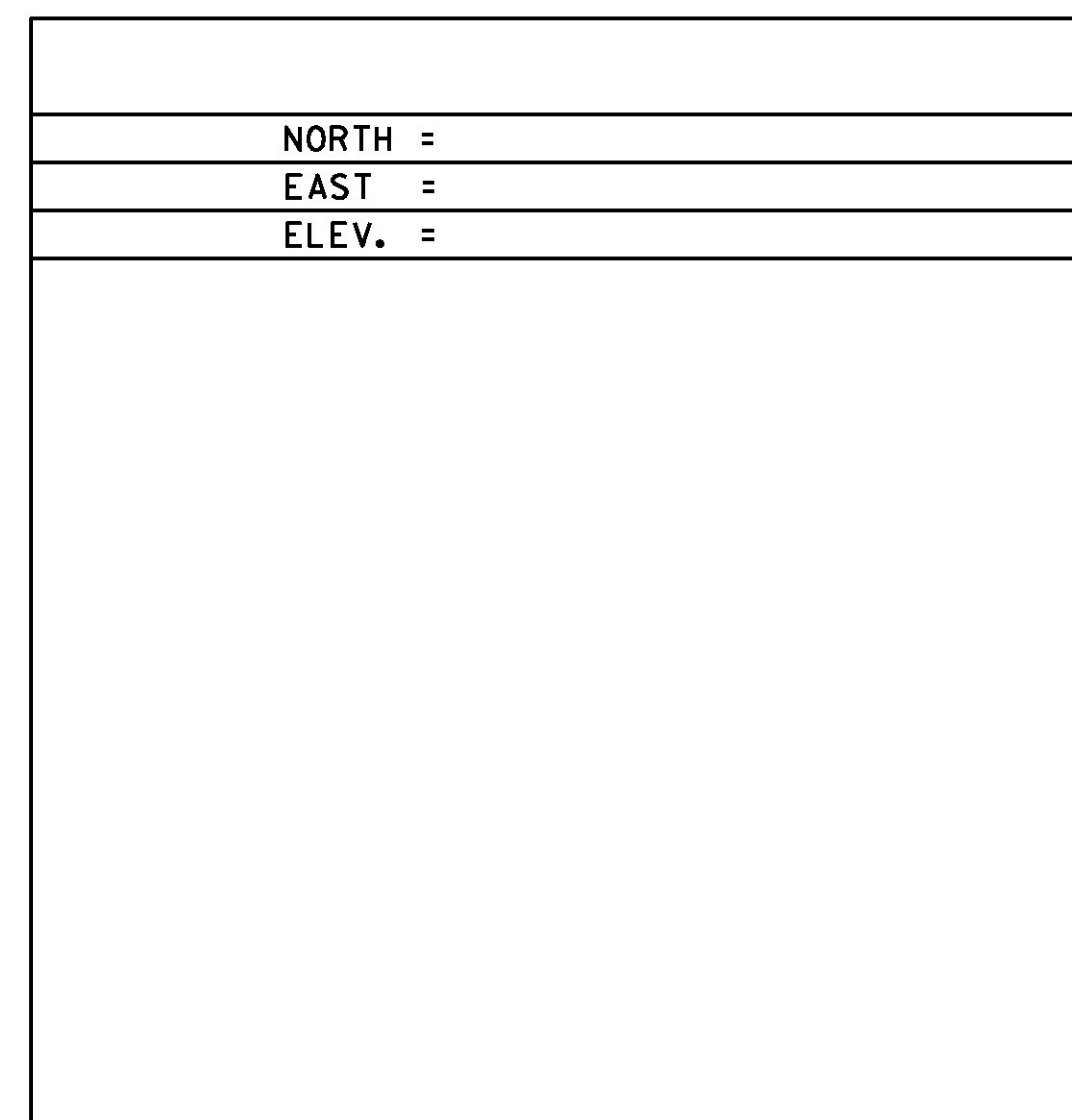

DATUM

VERTICAL NAVD 88

HORIZONTAL NAD83(92)

ADJUSTMENT COMPASS



PROJECT NAME: MORRISTOWN

PROJECT NUMBER: STPG SGNL(47)

FILE NAME: z15+047+1.dgn

PROJECT LEADER: J. SANTACRUCE

DESIGNED BY: VTRANS

TIE SHEET 1

PLOT DATE: 5/13/2016

DRAWN BY: C. CYR

CHECKED BY: P. BEYOR

SHEET 10 OF 58