


SOIL INFORMATION:
ADAMS
LOAMY FINE SAND
8-15% SLOPES
K=0.20, ERODIBLE
HYDROLOGIC SOIL GROUP: A

LIMIT OF WORK
MATCH EXISTING
STA 5+58.55

SOIL INFORMATION:
ADAMS
LOAMY FINE SAND
2-8% SLOPES
K=0.20, ERODIBLE
HYDROLOGIC SOIL GROUP: A

SOIL INFORMATION:
SWANVILLE SILT LOAM
0-3% SLOPES
K=0.28, ERODIBLE
HYDROLOGIC SOIL GROUP: C/D

SOIL INFORMATION:
BOOTHBAY SILT LOAM
8-15% SLOPES
K=0.43, HIGHLY ERODIBLE
HYDROLOGIC SOIL GROUP: C/D

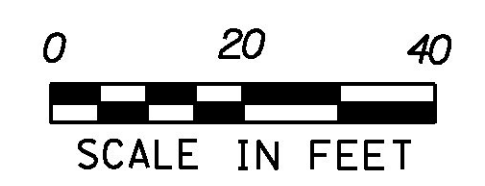

PROJECT NAME:	MORRISTOWN	FILE NAME:	z15+047bdr_ero.dgn	PLOT DATE:	5/13/2016
PROJECT NUMBER:	STPG SGNL(47)	PROJECT LEADER:	J. SANTACRUCE	DRAWN BY:	R. LUCHINI
		DESIGNED BY:	R. LUCHINI	CHECKED BY:	B. COLBURN
		EPSC EXISTING LAYOUT SHEET 2		SHEET	31 OF 58

