

TEMPORARY EROSION MATTING
 STA 2+25, RT TO STA 2+67, RT
 STA 2+79, RT TO STA 3+25, RT
 STA 3+75, RT TO STA 5+00, RT

EROSION LOG
 STA 2+25, RT TO STA 2+67, RT
 STA 2+79, RT TO STA 5+58, RT
 STA 2+25, LT TO STA 5+58, LT



PROJECT DEMARCATION FENCE
 STA 2+25, RT TO STA 2+67, RT
 STA 2+79, RT TO STA 5+58, RT
 STA 2+25, LT TO STA 5+58, LT

VEHICLE TRACKING PAD
 STA 5+09

LIMIT OF WORK
 MATCH EXISTING
 STA 5+58.55

TREE PROTECTION ZONE
 (INSTALL ALONG THE
 DRIPLINE OF TREES)
 STA 2+75 TO STA 4+03, LT

TREE PROTECTION ZONE (INSTALL
 ALONG DRIPLINE OF TREES)
 STA 2+25 TO STA 3+83, RT

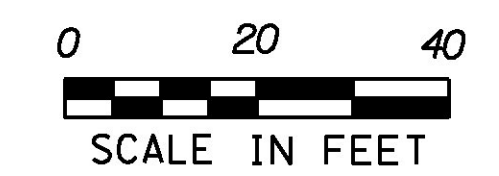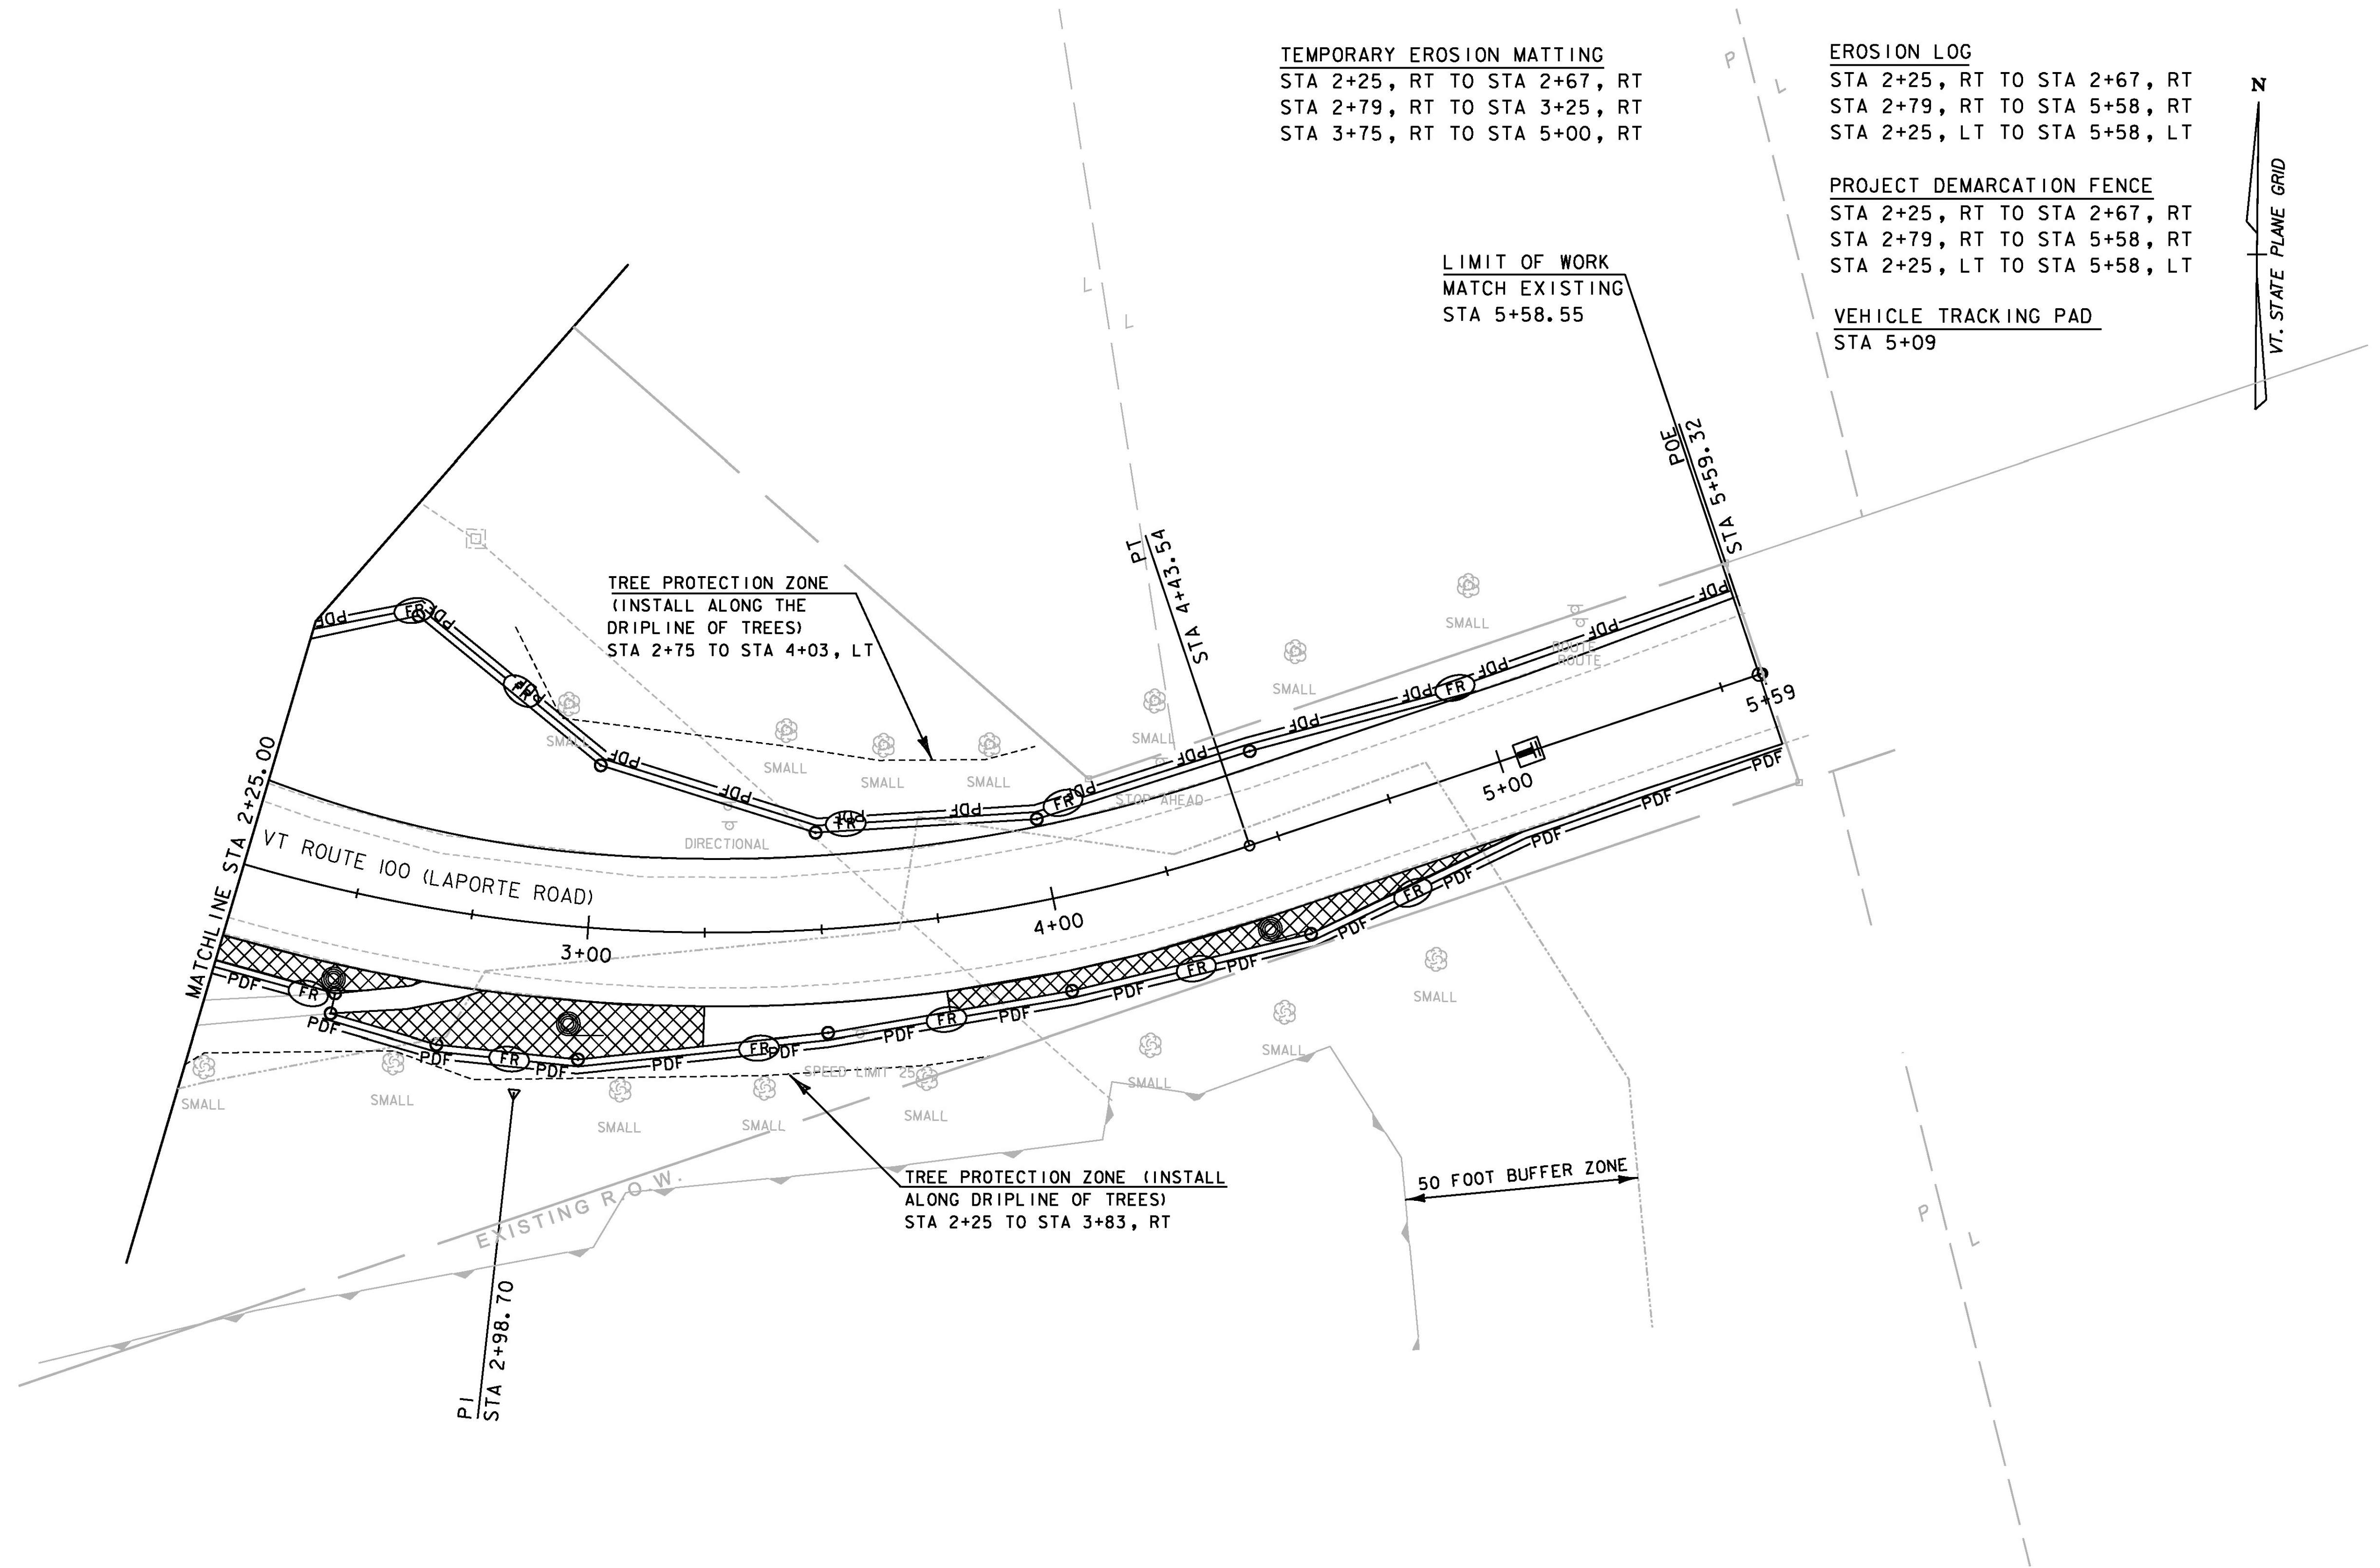

PROJECT NAME:	MORRISTOWN	FILE NAME:	z15+047bdr_ero.dgn	PLOT DATE:	5/13/2016
PROJECT NUMBER:	STPG SGNL(47)	PROJECT LEADER:	J. SANTACRUCE	DRAWN BY:	R. LUCHINI
		DESIGNED BY:	R. LUCHINI	CHECKED BY:	B. COLBURN
		EPSC CONSTRUCTION LAYOUT SHEET 2		SHEET	33 OF 58

