


TEMPORARY 4 INCH WHITE LINE, PAINT
 SPECIAL PROVISION (DURABLE 4 INCH WHITE LINE, POLYUREA)(28 MILS)
 (ALL LINES WILL INCLUDE EDGE LINE BREAKS AND
 RADIUS FOR TOWN HIGHWAYS)
 NEW HAVEN:
 STA. 291+00.0 - STA. 307+00.0 LT & RT
 STA. 291+00.0 - STA. 307+00.0 DASHED RT

TEMPORARY 8 INCH YELLOW LINE, PAINT
 SPECIAL PROVISION (DURABLE 8 INCH YELLOW LINE, POLYUREA)(28 MILS) OR
 DURABLE 8 INCH YELLOW LINE, THERMOPLASTIC
 NEW HAVEN:
 STA. 291+00.0 - STA. 293+00.0 HATCHED MEDIAN LT/RT

TEMPORARY 4 INCH YELLOW LINE, PAINT
 SPECIAL PROVISION (DURABLE 4 INCH YELLOW LINE, POLYUREA)(28 MILS)
 (ALL LINES WILL INCLUDE C/L BREAKS FOR
 TOWN HIGHWAYS) S=SOLID, D=DASHED
 NEW HAVEN:
 STA. 293+00.0 - STA. 307+00.0 LT & RT
 STA. 293+00.0 - STA. 307+00.0 S - S
 STA. 291+00.0 - STA. 293+00.0 DOUBLE SOLID MEDIAN LT/RT

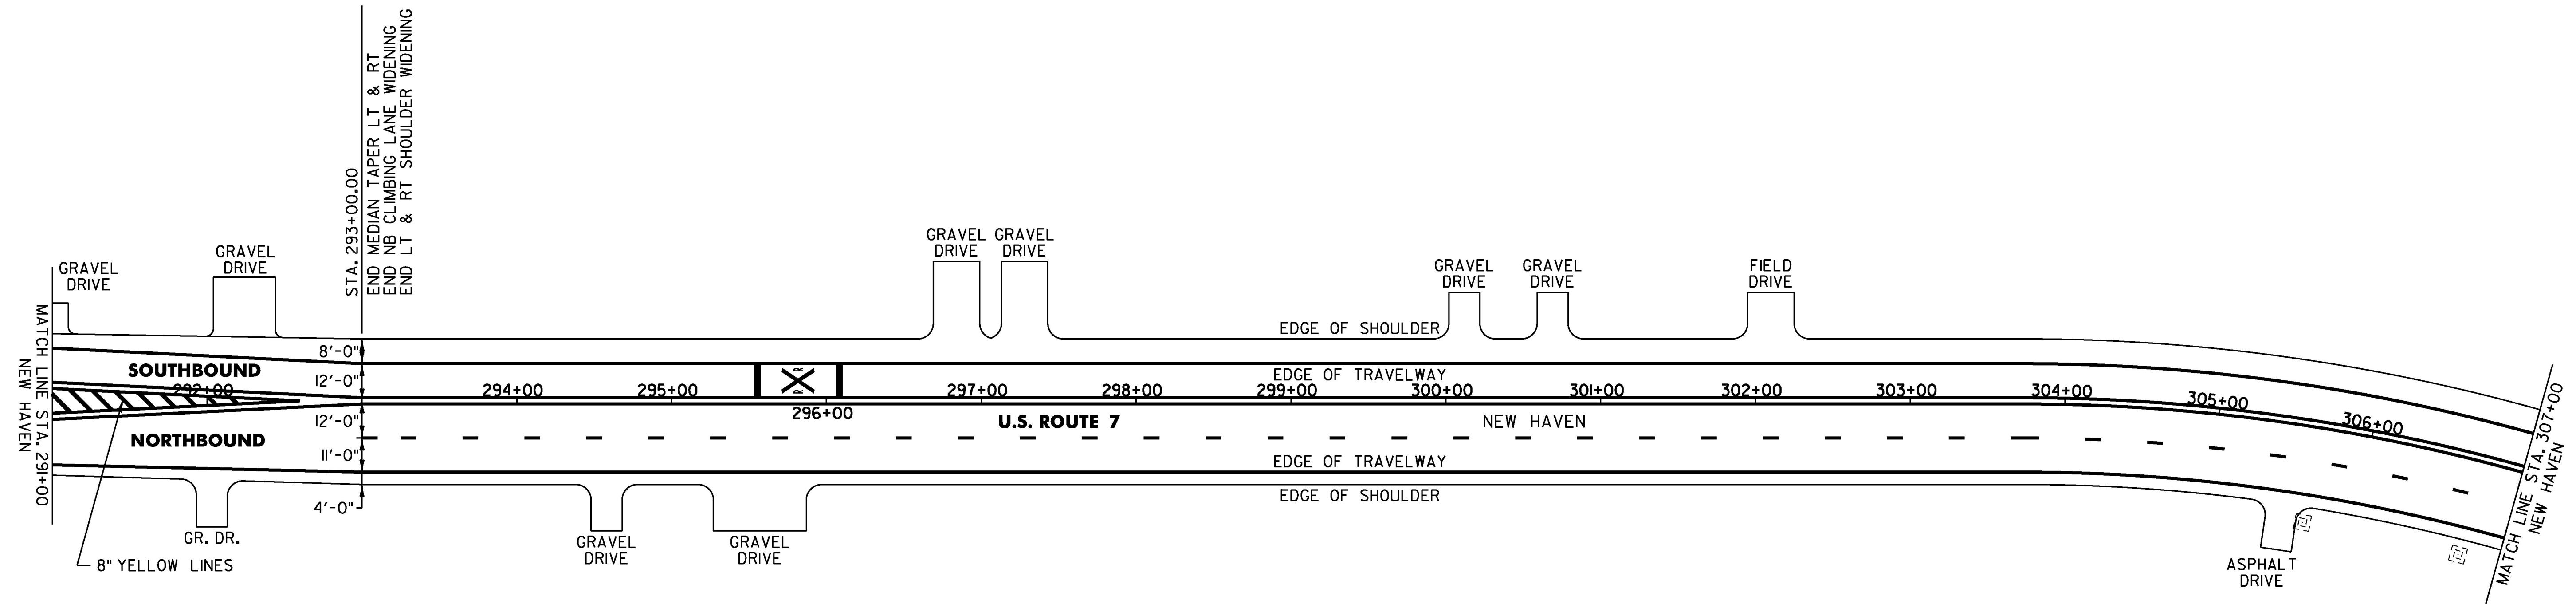

NOTE:

I. FOR RAILROAD PAVEMENT MARKING LAYOUT, SEE SIGNING AND STRIPING, PLAN A.

NOT TO SCALE

PROJECT NAME:	MIDDLEBURY-FERRISBURGH
PROJECT NUMBER:	NH SURF(55)
FILE NAME:	pl5v015.dgn
PROJECT LEADER:	J. HARRINGTON
DESIGNED BY:	L. BULLOCK
PLAN SHEET 26	
PLOT DATE:	16-MAR-2016
DRAWN BY:	L. BULLOCK
CHECKED BY:	J. HARRINGTON
SHEET	40 OF 96