


TEMPORARY 4 INCH WHITE LINE, PAINT
 SPECIAL PROVISION (DURABLE 4 INCH WHITE LINE, POLYUREA)(28 MILS)
 (ALL LINES WILL INCLUDE EDGE LINE BREAKS AND
 RADIUS FOR TOWN HIGHWAYS)
 WALTHAM:
 STA 26+00.00 - STA 42+00.00 LT & RT

TEMPORARY 4 INCH YELLOW LINE, PAINT
 SPECIAL PROVISION (DURABLE 4 INCH YELLOW LINE, POLYUREA)(28 MILS)
 (ALL LINES WILL INCLUDE C/L BREAKS FOR
 TOWN HIGHWAYS) S=SOLID, D=DASHED
 WALTHAM:
 STA 26+00.00 - STA. 40+65.00 LT C RT
 STA 40+65.00 - STA. 42+00.00 S S
 STA 27+82.56 DOUBLE SOLID LT, TH-5 S - S
 STA 27+82.56 DOUBLE SOLID RT, TH-5 S - D

TEMPORARY 24 INCH STOP BAR, PAINT
 SPECIAL PROVISION (DURABLE 24 INCH STOP BAR, POLYUREA)(28 MILS) OR
 DURABLE 24 INCH STOP BAR, THERMOPLASTIC
 WALTHAM:
 STA 27+82.56 LT, TH-5
 STA 27+82.56 RT, TH-5

MILLED RUMBLE STRIPS (CENTERLINE)
 WALTHAM:
 STA. 26+00.00 - STA. 27+62.00
 STA. 28+02.00 - STA. 42+00.00
 STA. 26+00.00 - STA. 27+50.00
 STA. 28+21.00 - STA. 39+00.00
 STA. 41+50.00 - STA. 42+00.00

TEMPORARY LETTER OR SYMBOL, PAINT
 SPECIAL PROVISION (DURABLE LETTER OR SYMBOL, POLYUREA)(28 MILS) OR
 DURABLE LETTER OR SYMBOL, THERMOPLASTIC
 WALTHAM:
 STA 27+82.56 LT, TH-5 "STOP" (4 EA)
 STA 27+82.56 RT, TH-5 "STOP" (4 EA)

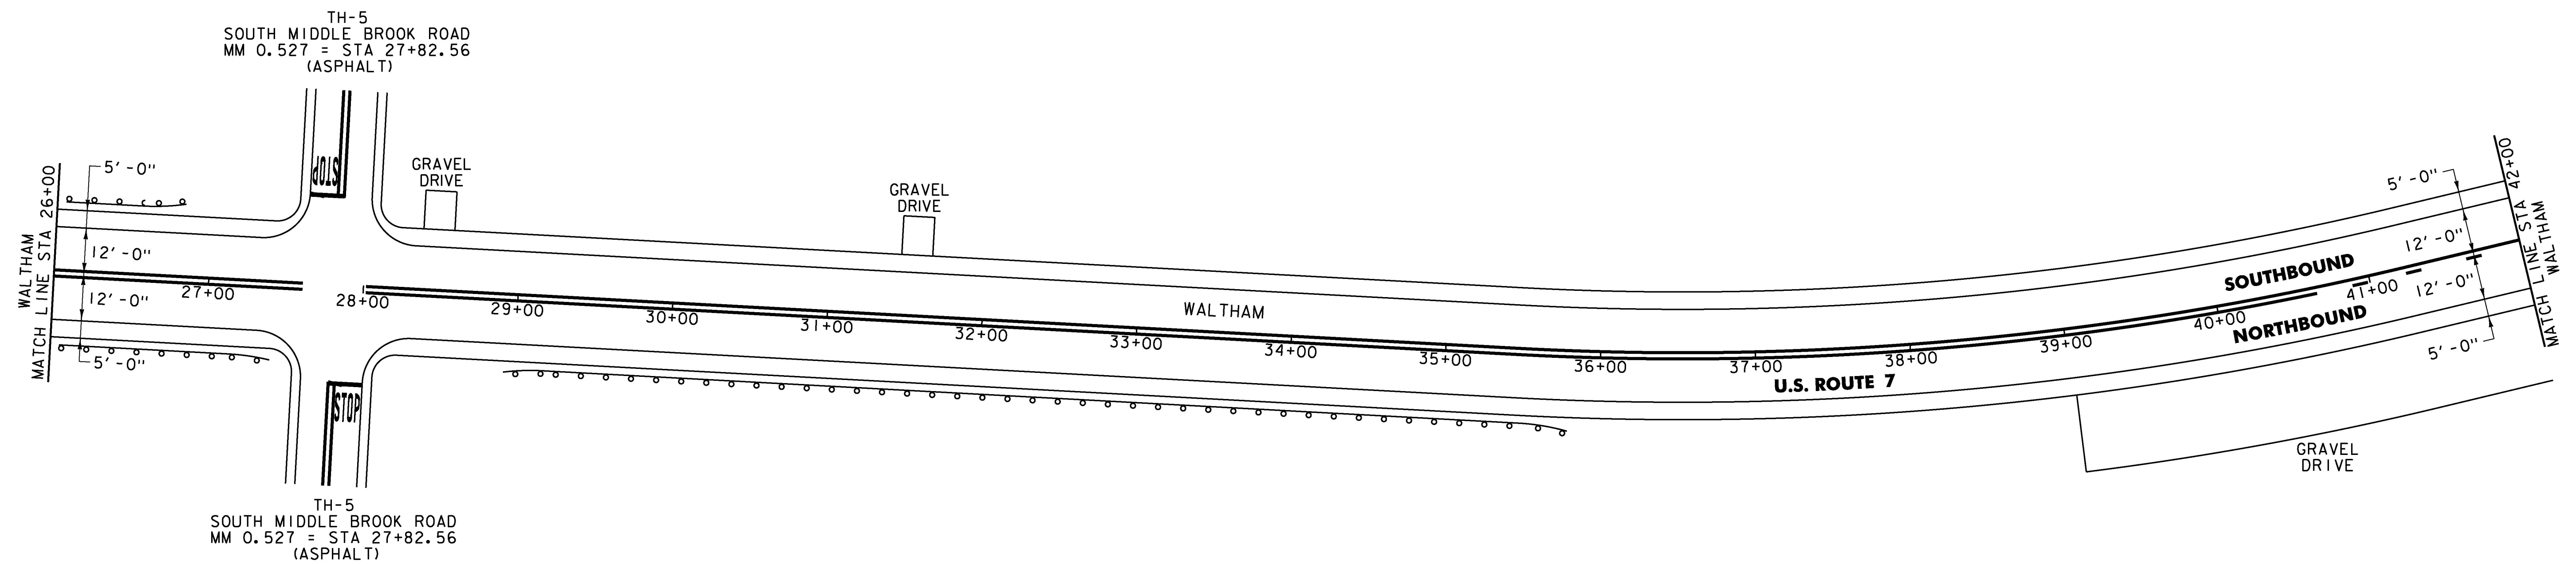

NOT TO SCALE

PROJECT NAME:	MIDDLEBURY-FERRISBURGH
PROJECT NUMBER:	NH SURF(55)
FILE NAME:	pl5v015.dgn
PROJECT LEADER:	J. HARRINGTON
DESIGNED BY:	L. BULLOCK
PLAN SHEET 35	
PLOT DATE:	16-MAR-2016
DRAWN BY:	L. BULLOCK
CHECKED BY:	J. HARRINGTON
SHEET	49 OF 96