


TEMPORARY 4 INCH WHITE LINE, PAINT  
 SPECIAL PROVISION (DURABLE 4 INCH WHITE LINE, POLYUREA)(28 MILS)  
 (ALL LINES WILL INCLUDE EDGE LINE BREAKS AND  
 RADIUS FOR TOWN HIGHWAYS)  
 WALTHAM:  
 STA 42+00.00 - STA 58+00.00 LT & RT

TEMPORARY 4 INCH YELLOW LINE, PAINT  
 SPECIAL PROVISION (DURABLE 4 INCH YELLOW LINE, POLYUREA)(28 MILS)  
 (ALL LINES WILL INCLUDE C/L BREAKS FOR  
 TOWN HIGHWAYS) S=SOLID, D=DASHED  
 WALTHAM:  
 STA 42+00.00 - STA 46+65.00 LT C RT  
 STA 42+00.00 - STA 46+65.00 S - D  
 STA 46+65.00 - STA 58+00.00 S - S

MILLED RUMBLE STRIPS (CENTERLINE)  
 WALTHAM:  
 STA. 42+24.00 - STA. 52+80.00  
 STA. 55+44.00 - STA. 58+00.00  
 STA. 42+00.00 - STA. 52+50.00  
 STA. 55+52.00 - STA. 58+00.00

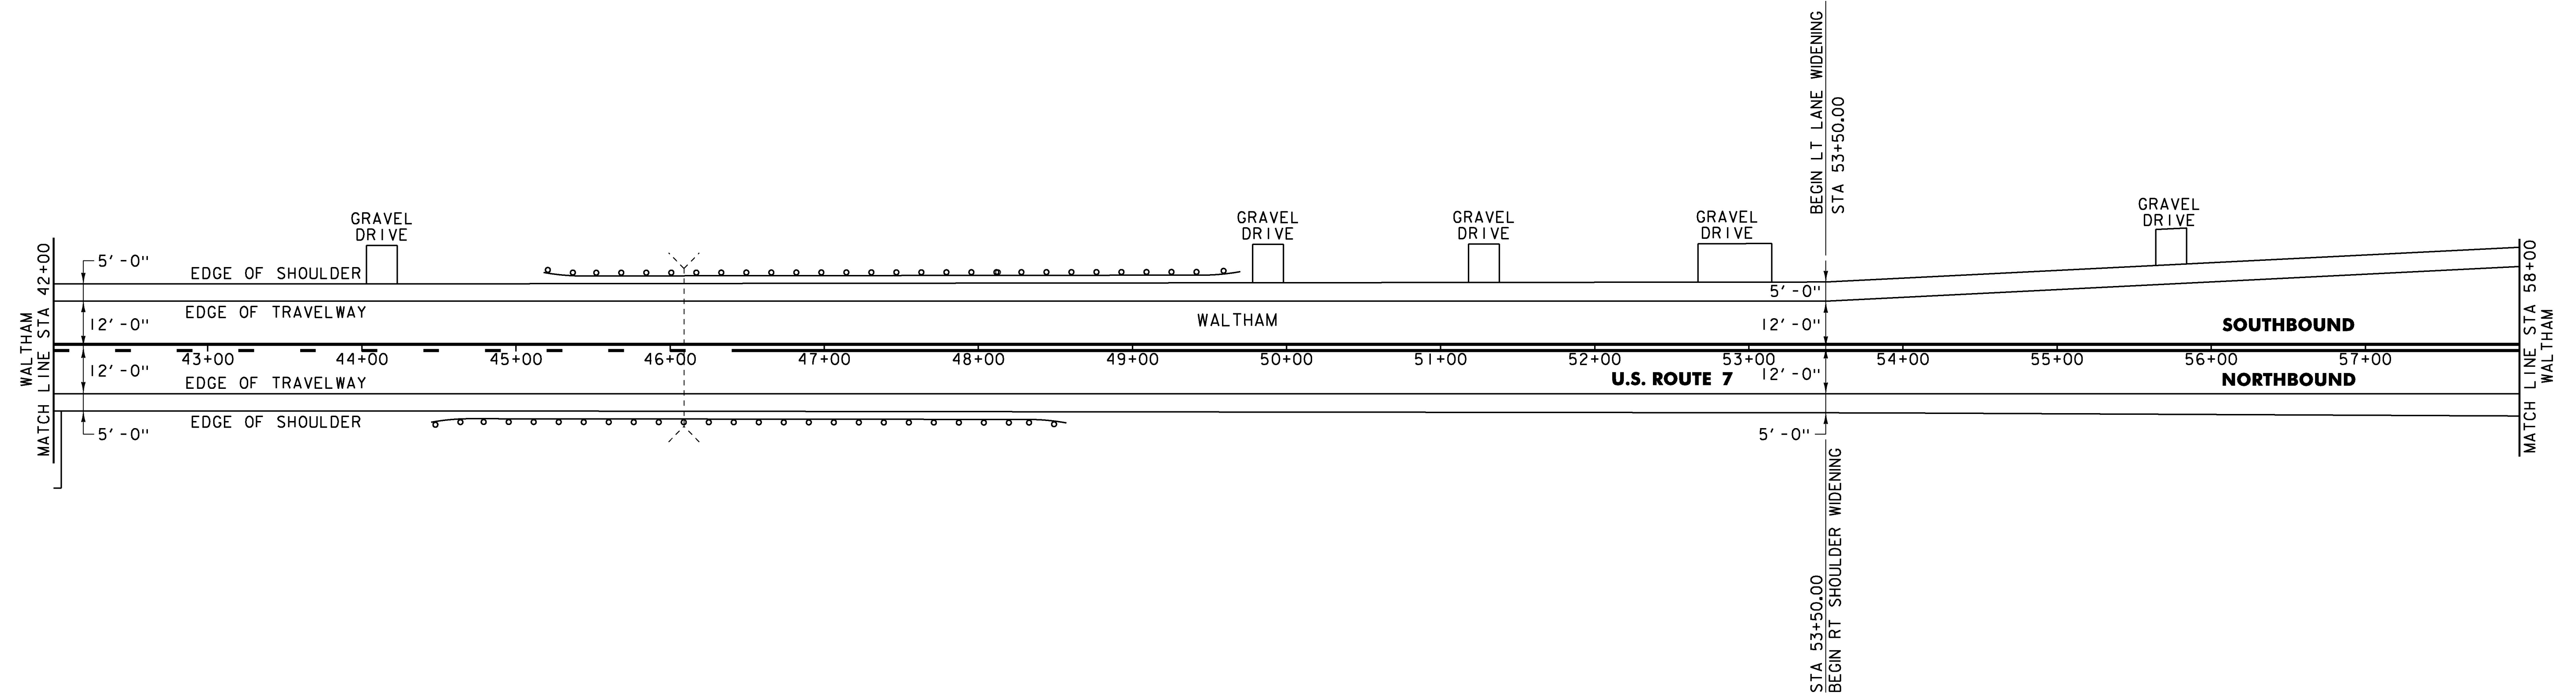

NOT TO SCALE

PROJECT NAME:	MIDDLEBURY-FERRISBURGH
PROJECT NUMBER:	NH SURF(55)
FILE NAME:	pl5v015.dgn
PROJECT LEADER:	J. HARRINGTON
DESIGNED BY:	L. BULLOCK
PLAN SHEET 36	
PLOT DATE:	16-MAR-2016
DRAWN BY:	L. BULLOCK
CHECKED BY:	J. HARRINGTON
SHEET	50 OF 96