

TEMPORARY 4 INCH WHITE LINE, PAINT
 SPECIAL PROVISION (DURABLE 4 INCH WHITE LINE, POLYUREA)(28 MILS)
 (ALL LINES WILL INCLUDE EDGE LINE BREAKS AND
 RADIUS FOR TOWN HIGHWAYS)
 FERRISBURGH:
 STA 19+00.00 - STA 35+00.00 LT & RT
 STA 30+15.00 - STA 31+95.00 DOTTED RT
 STA 31+95.00 - STA 33+60.00 SOLID RT


TEMPORARY 8 INCH YELLOW LINE, PAINT
 SPECIAL PROVISION (DURABLE 8 INCH YELLOW LINE, POLYUREA)(28 MILS)
 FERRISBURGH:
 STA 19+00.00 - STA 22+50.00 HATCHED MEDIAN RT
 STA 27+25.00 - STA 31+95.00 HATCHED MEDIAN RT

SPECIAL PROVISION (DURABLE LETTER OR SYMBOL, POLYUREA)(28 MILS) OR
 DURABLE LETTER OR SYMBOL, THERMOPLASTIC
 FERRISBURGH:
 STA 26+24.00 RT, "SIGNAL" (6 EA)
 STA 26+56.00 RT, "AHEAD" (5 EA)
 STA 31+99.30 RT, ARROW (1EA)
 STA 32+75.6 RT, "ONLY" (4 EA)
 STA 33+51.80 RT, ARROW (1EA)

TEMPORARY 4 INCH YELLOW LINE, PAINT
 SPECIAL PROVISION (DURABLE 4 INCH YELLOW LINE, POLYUREA)(28 MILS)
 (ALL LINES WILL INCLUDE C/L BREAKS FOR
 TOWN HIGHWAYS) S=SOLID, D=DASHED
 FERRISBURGH: LT @ RT
 STA 22+50.00 - STA 27+25.00 S - S
 STA 19+00.00 - STA 22+50.00 DOUBLE SOLID MEDIAN CL&RT
 STA 27+25.00 - STA 31+95.00 DOUBLE SOLID MEDIAN CL&RT
 STA 31+95.00 - STA 33+60.00 DOUBLE SOLID LT
 STA 34+26.72 DOUBLE SOLID LT, TH-2
 STA 34+26.72 DOUBLE SOLID RT, TH-2

TEMPORARY LETTER OR SYMBOL, PAINT
 FERRISBURGH:
 STA 26+24.00 RT, "SIGNAL" (6 EA)
 STA 26+56.00 RT, "AHEAD" (5 EA)
 STA 31+99.30 RT, ARROW (1EA)
 STA 33+51.80 RT, ARROW (1EA)

TEMPORARY 24 INCH STOP BAR, PAINT
 SPECIAL PROVISION (DURABLE 24 INCH STOP BAR, POLYUREA)(28 MILS) OR
 DURABLE 24 INCH STOP BAR, THERMOPLASTIC
 FERRISBURGH:
 STA 33+61.00 RT
 STA 34+26.72 LT, TH-2
 STA 34+26.72 RT, TH-2

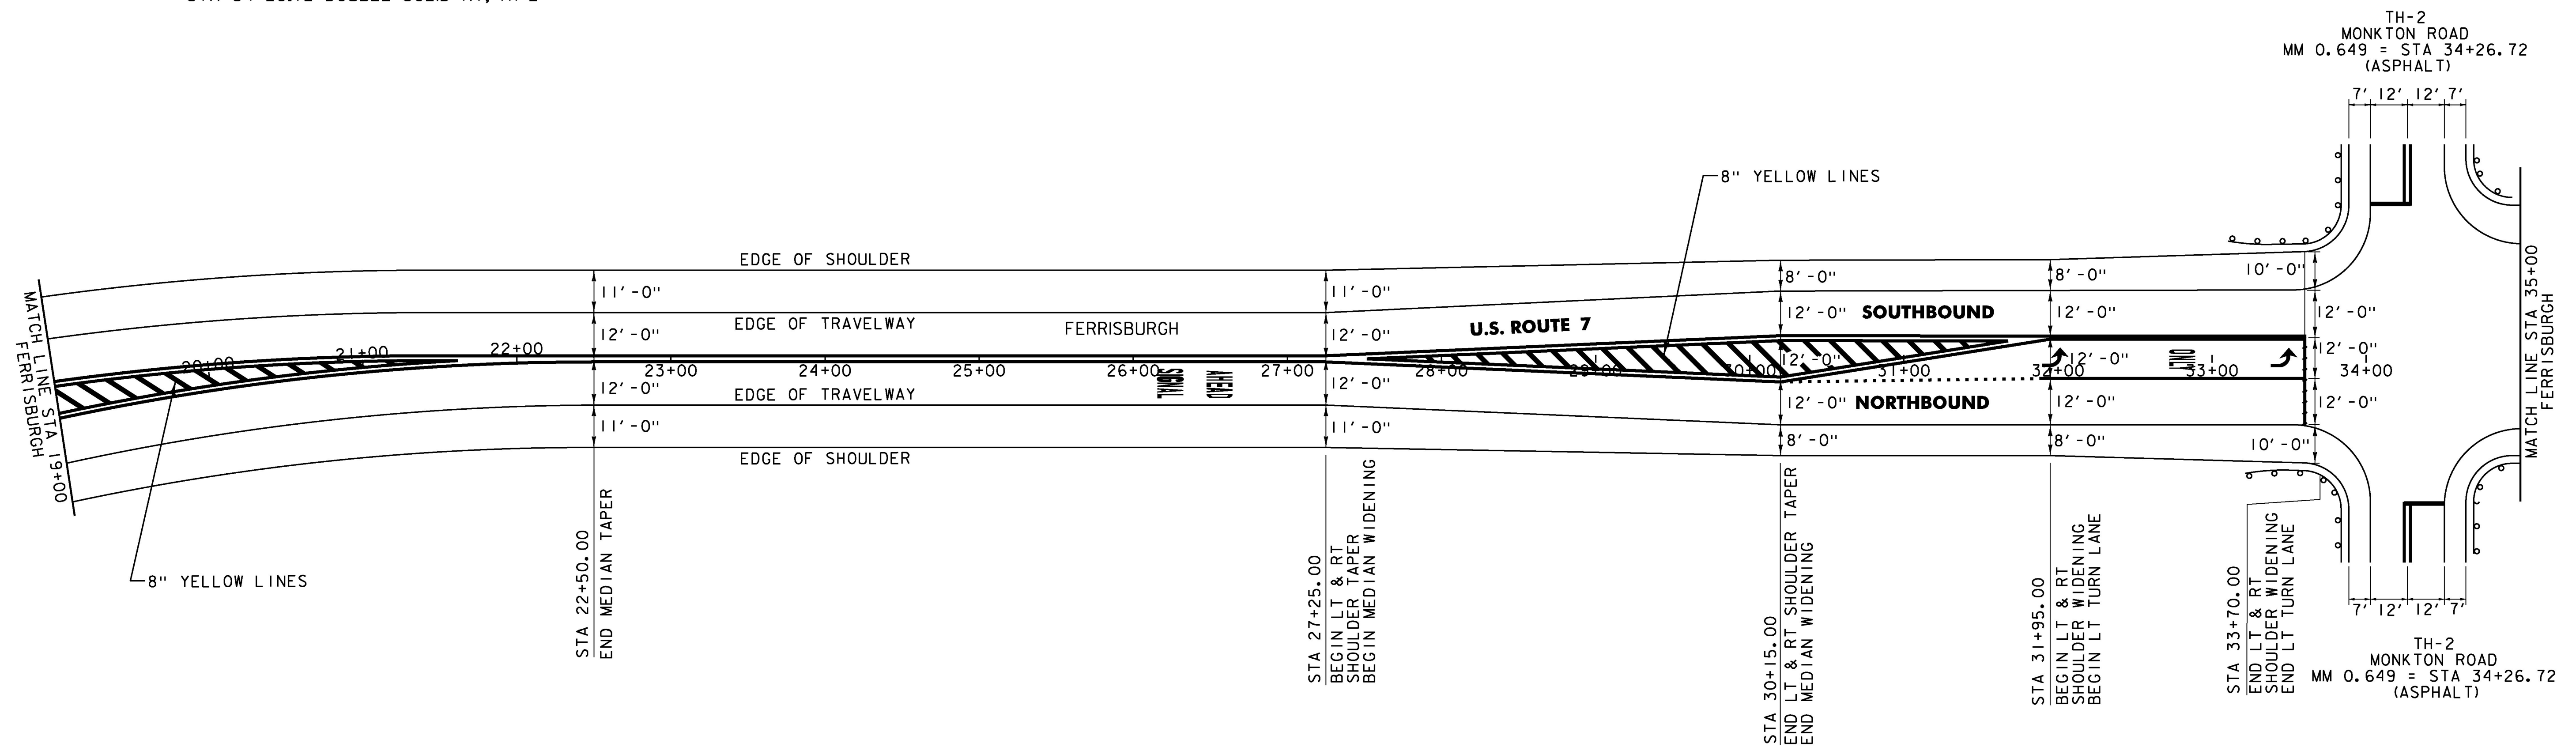

NOT TO SCALE

PROJECT NAME: MIDDLEBURY-FERRISBURGH	
PROJECT NUMBER: NH SURF(55)	
FILE NAME: p15v015.dgn	PLOT DATE: 16-MAR-2016
PROJECT LEADER: J. HARRINGTON	DRAWN BY: L. BULLOCK
DESIGNED BY: L. BULLOCK	CHECKED BY: J. HARRINGTON
PLAN SHEET 40	SHEET 54 OF 96