

TEMPORARY 4 INCH WHITE LINE, PAINT
 SPECIAL PROVISION (DURABLE 4 INCH WHITE LINE, POLYUREA)(28 MILS)
 (ALL LINES WILL INCLUDE EDGE LINE BREAKS AND RADIUS FOR TOWN HIGHWAYS)
 FERRISBURGH:
 STA 83+00.00 - STA 99+00.00 LT & RT
 STA 83+00.00 - STA 85+65.00 SOLID LT
 STA 85+65.00 - STA 89+50.00 DOTTED LT


TEMPORARY LETTER OR SYMBOL, PAINT
 FERRISBURGH:
 STA 83+82.80 LT, ARROW (1EA)
 STA 85+57.80 LT, ARROW (1EA)
 STA 89+49.00 LT, "AHEAD" (5 EA)
 STA 89+81.00 LT, "SIGNAL" (6 EA)

TEMPORARY 4 INCH YELLOW LINE, PAINT
 SPECIAL PROVISION (DURABLE 4 INCH YELLOW LINE, POLYUREA)(28 MILS)
 (ALL LINES WILL INCLUDE C/L BREAKS FOR TOWN HIGHWAYS) S=SOLID, D=DASHED
 FERRISBURGH:
 STA 85+65.00 - STA 89+76.00 LT @ RT
 STA 89+76.00 - STA 96+62.00 S - D
 STA 96+62.00 - STA 99+00.00 S - S
 STA 83+00.00 - STA 85+65.00 DOUBLE SOLID MEDIAN CL & RT

MILLED RUMBLE STRIPS (CENTERLINE)
 FERRISBURGH:
 STA. 89+76.00 - STA. 95+04.00
 STA. 89+75.00 - STA. 99+00.00

SPECIAL PROVISION (DURABLE LETTER OR SYMBOL, POLYUREA)(28 MILS) OR DURABLE LETTER OR SYMBOL, THERMOPLASTIC
 FERRISBURGH:
 STA 83+82.80 LT, ARROW (1EA)
 STA 84+70.30 LT, "ONLY" (4 EA)
 STA 85+57.80 LT, ARROW (1EA)
 STA 89+49.00 LT, "AHEAD" (5 EA)
 STA 89+81.00 LT, "SIGNAL" (6 EA)

TEMPORARY 8 INCH YELLOW LINE, PAINT
 SPECIAL PROVISION (DURABLE 8 INCH YELLOW LINE, POLYUREA)(28 MILS)
 FERRISBURGH:
 STA 83+00.00 LT- STA 85+65.00 HATCHED MEDIAN RT

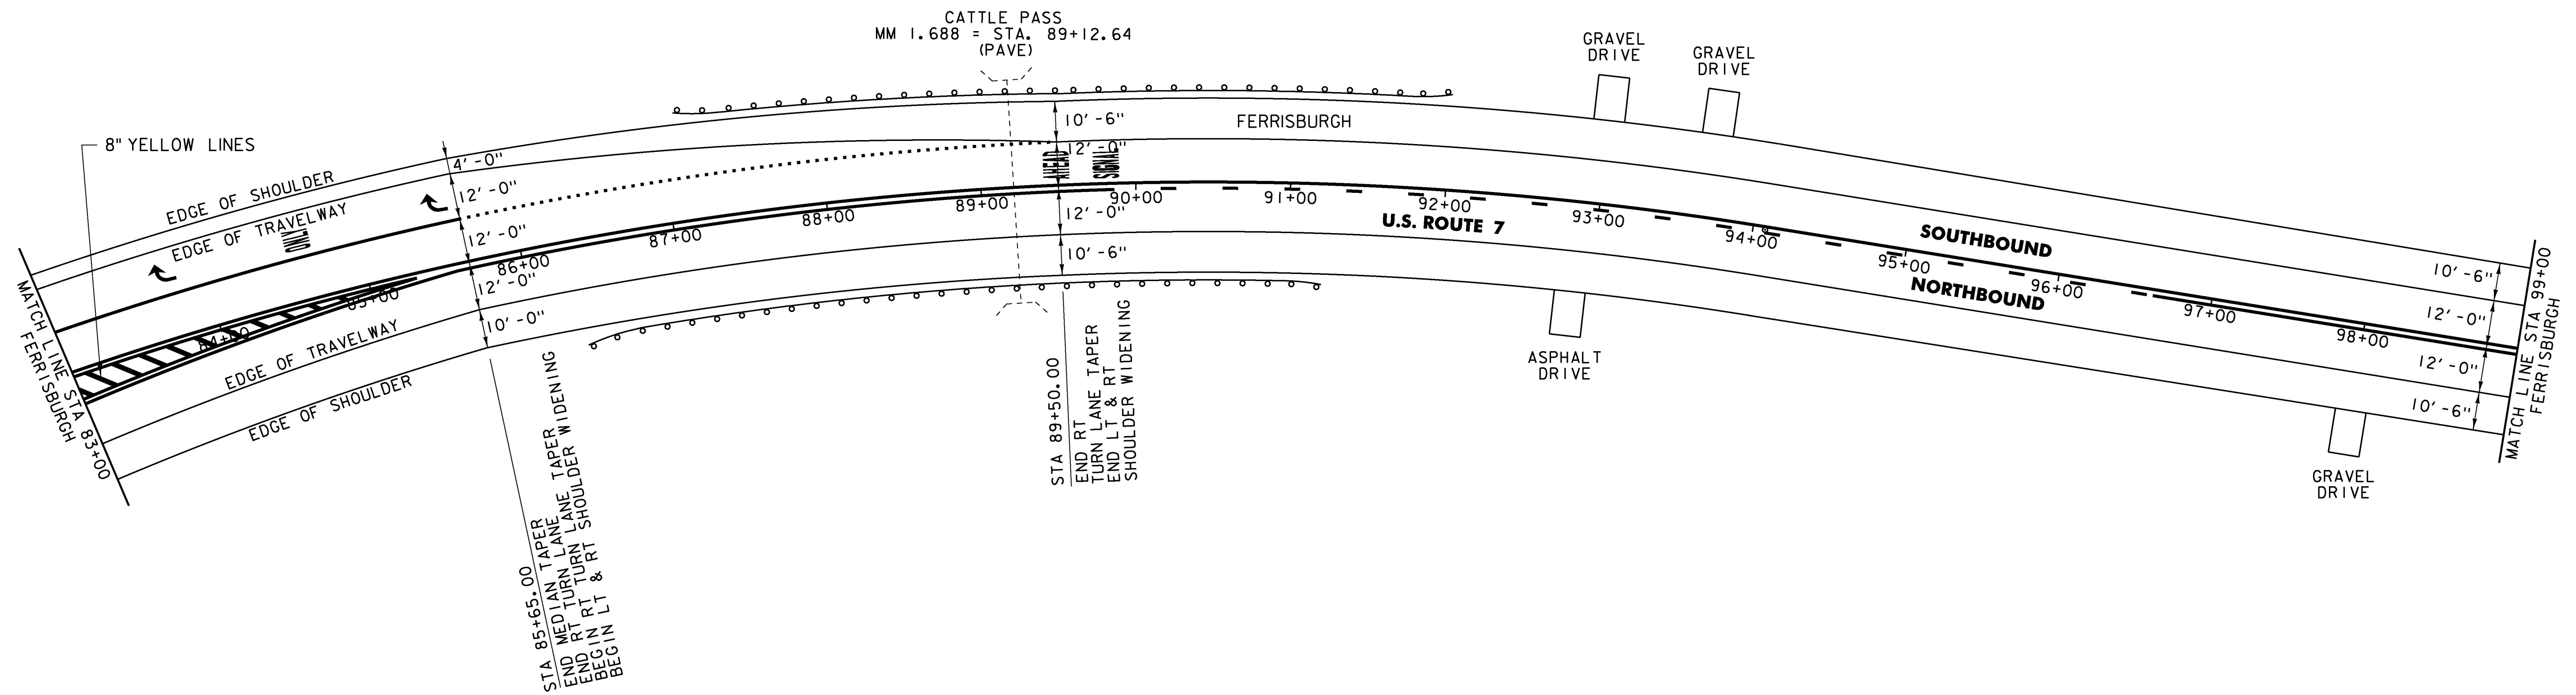

NOT TO SCALE

PROJECT NAME: MIDDLEBURY-FERRISBURGH	
PROJECT NUMBER: NH SURF(55)	
FILE NAME: pl5v015.dgn	PLOT DATE: 16-MAR-2016
PROJECT LEADER: J. HARRINGTON	DRAWN BY: L. BULLOCK
DESIGNED BY: L. BULLOCK	CHECKED BY: J. HARRINGTON
PLAN SHEET 44	SHEET 58 OF 96