


TEMPORARY 4 INCH WHITE LINE, PAINT
 SPECIAL PROVISION (DURABLE 4 INCH WHITE LINE, POLYUREA)(28 MILS)
 (ALL LINES WILL INCLUDE EDGE LINE BREAKS AND
 RADIUS FOR TOWN HIGHWAYS)
 FERRISBURGH:
 STA 339+00.00 - STA. 355+00.00 LT & RT

TEMPORARY 4 INCH YELLOW LINE, PAINT
 SPECIAL PROVISION (DURABLE 4 INCH YELLOW LINE, POLYUREA)(28 MILS)
 (ALL LINES WILL INCLUDE C/L BREAKS FOR
 TOWN HIGHWAYS) S=SOLID, D=DASHED
 FERRISBURGH:
 STA 339+00.00 - STA 355+00.00 LT CL RT
 S - S

MILLED RUMBLE STRIPS (CENTERLINE)
 FERRISBURGH:
 STA. 339+00.00 - STA. 341+09.00

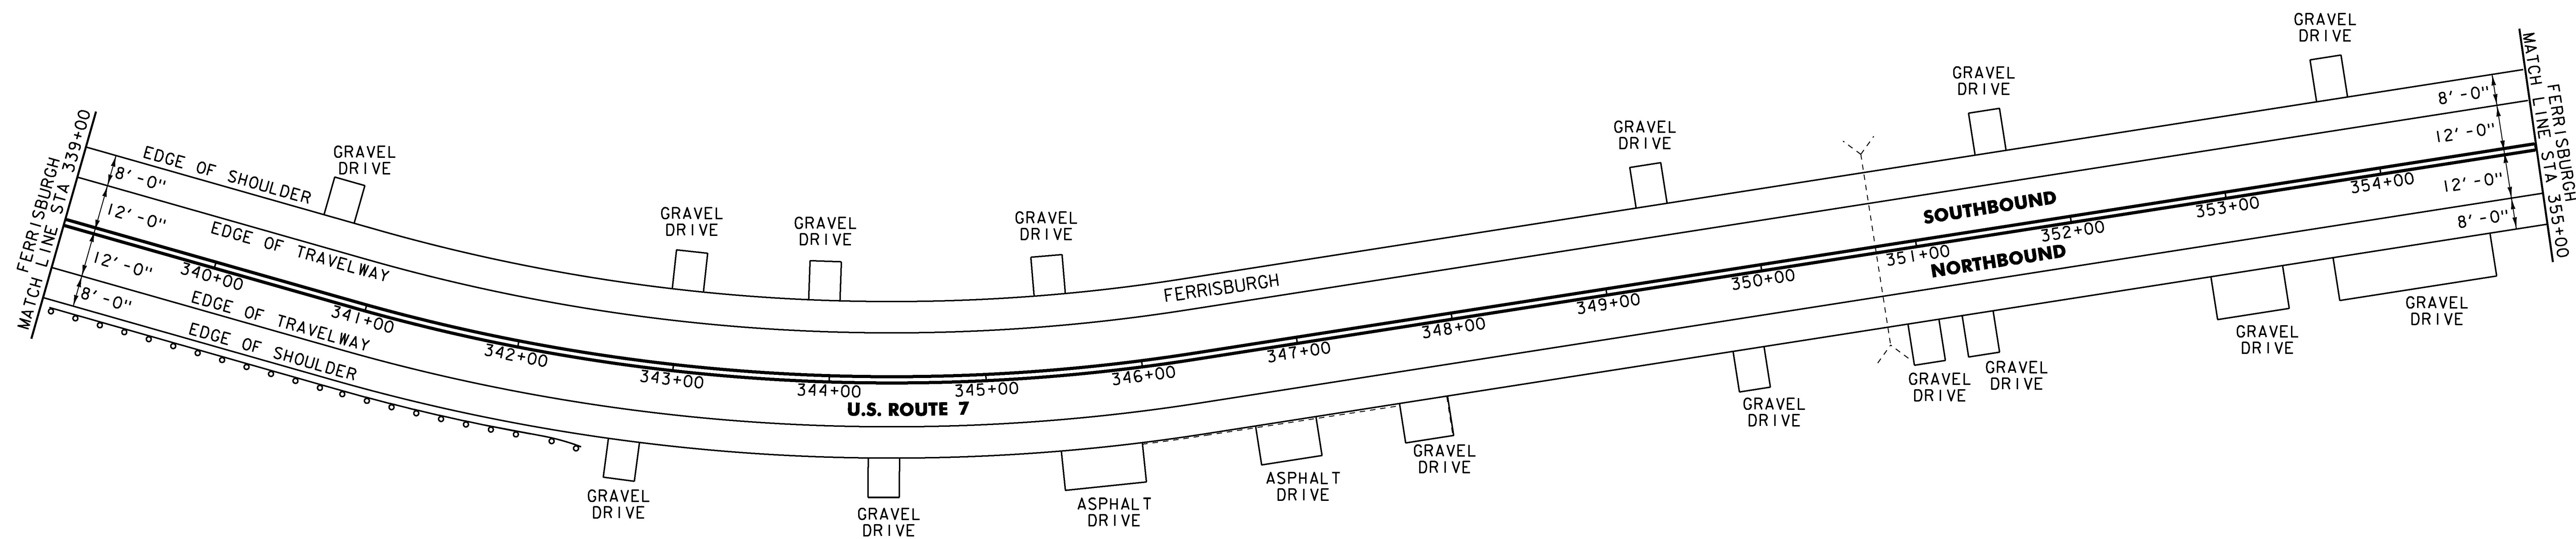

NOT TO SCALE

| | |
|-----------------|------------------------|
| PROJECT NAME: | MIDDLEBURY-FERRISBURGH |
| PROJECT NUMBER: | NH SURF(55) |
| FILE NAME: | pl5v015.dgn |
| PROJECT LEADER: | J. HARRINGTON |
| DESIGNED BY: | L. BULLOCK |
| PLAN SHEET 60 | |
| PLOT DATE: | 16-MAR-2016 |
| DRAWN BY: | L. BULLOCK |
| CHECKED BY: | J. HARRINGTON |
| SHEET 74 | OF 96 |