


TEMPORARY 4 INCH WHITE LINE, PAINT
 SPECIAL PROVISION (DURABLE 4 INCH WHITE LINE, POLYUREA)(28 MILS)
 (ALL LINES WILL INCLUDE EDGE LINE BREAKS AND
 RADIUS FOR TOWN HIGHWAYS)
 FERRISBURGH:
 STA 371+00.00 - STA. 384+75.00 LT & RT

TEMPORARY 4 INCH YELLOW LINE, PAINT
 SPECIAL PROVISION (DURABLE 4 INCH YELLOW LINE, POLYUREA)(28 MILS)
 (ALL LINES WILL INCLUDE C/L BREAKS FOR
 TOWN HIGHWAYS) S=SOLID, D=DASHED
 FERRISBURGH:
 STA 372+35.00 - STA 384+75.00 LT & RT
 STA 371+00.00 - STA 372+35.00 S = S
 STA 371+00.00 - STA 372+35.00 DOUBLE SOLID MEDIAN LT & RT

TEMPORARY 8 INCH YELLOW LINE, PAINT
 SPECIAL PROVISION (DURABLE 8 INCH YELLOW LINE, POLYUREA)(28 MILS)
 FERRISBURGH:
 STA 371+00.00 - STA 372+35.00 HATCHED MEDIAN LT & RT

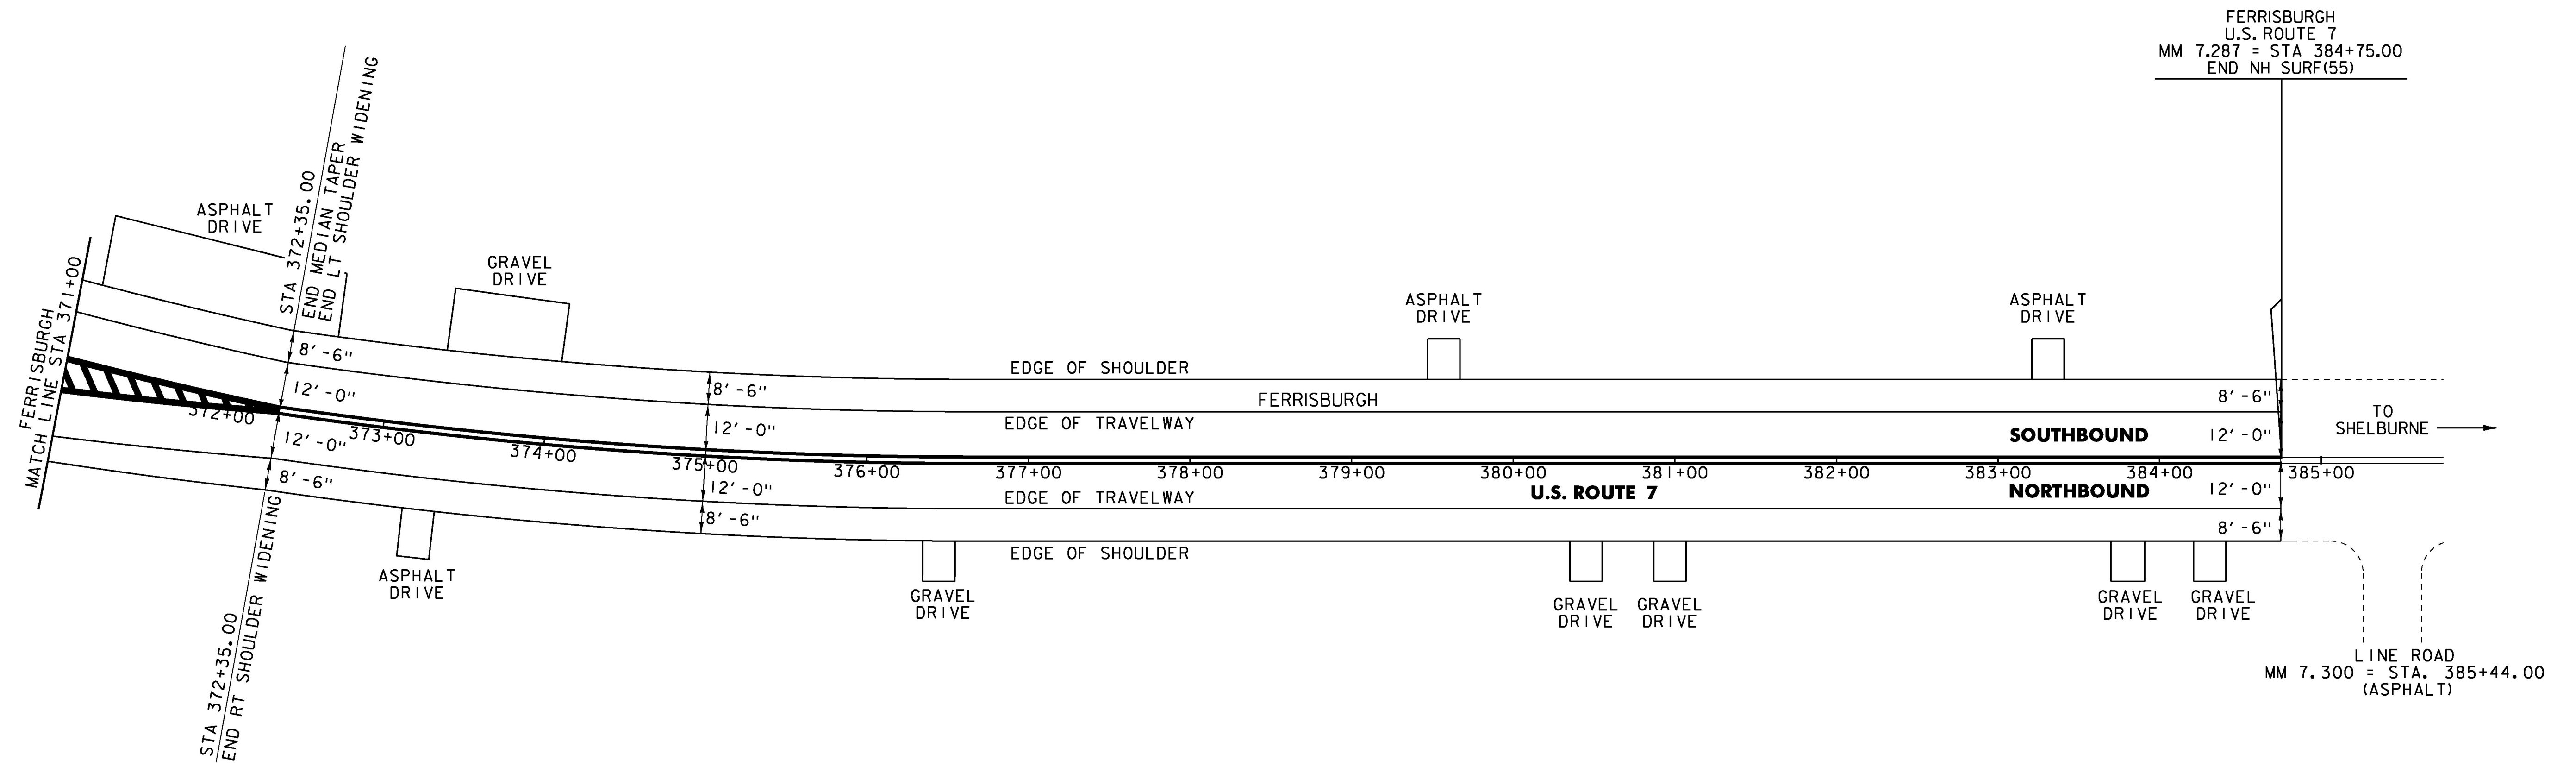

FERRISBURGH
 U.S. ROUTE 7
 MM 7.287 = STA 384+75.00
 END NH SURF(55)

LINE ROAD
 MM 7.300 = STA. 385+44.00
 (ASPHALT)

NOT TO SCALE

PROJECT NAME:	MIDDLEBURY-FERRISBURGH
PROJECT NUMBER:	NH SURF(55)
FILE NAME:	pl5v015.dgn
PROJECT LEADER:	J. HARRINGTON
DESIGNED BY:	L. BULLOCK
PLAN SHEET 62	
PLOT DATE:	16-MAR-2016
DRAWN BY:	L. BULLOCK
CHECKED BY:	J. HARRINGTON
SHEET 76	OF 96