


US 7 Middlebury-Ferrisburg NH SURF(55) Preconstruction Ruts
 Profiled 6/10/2015

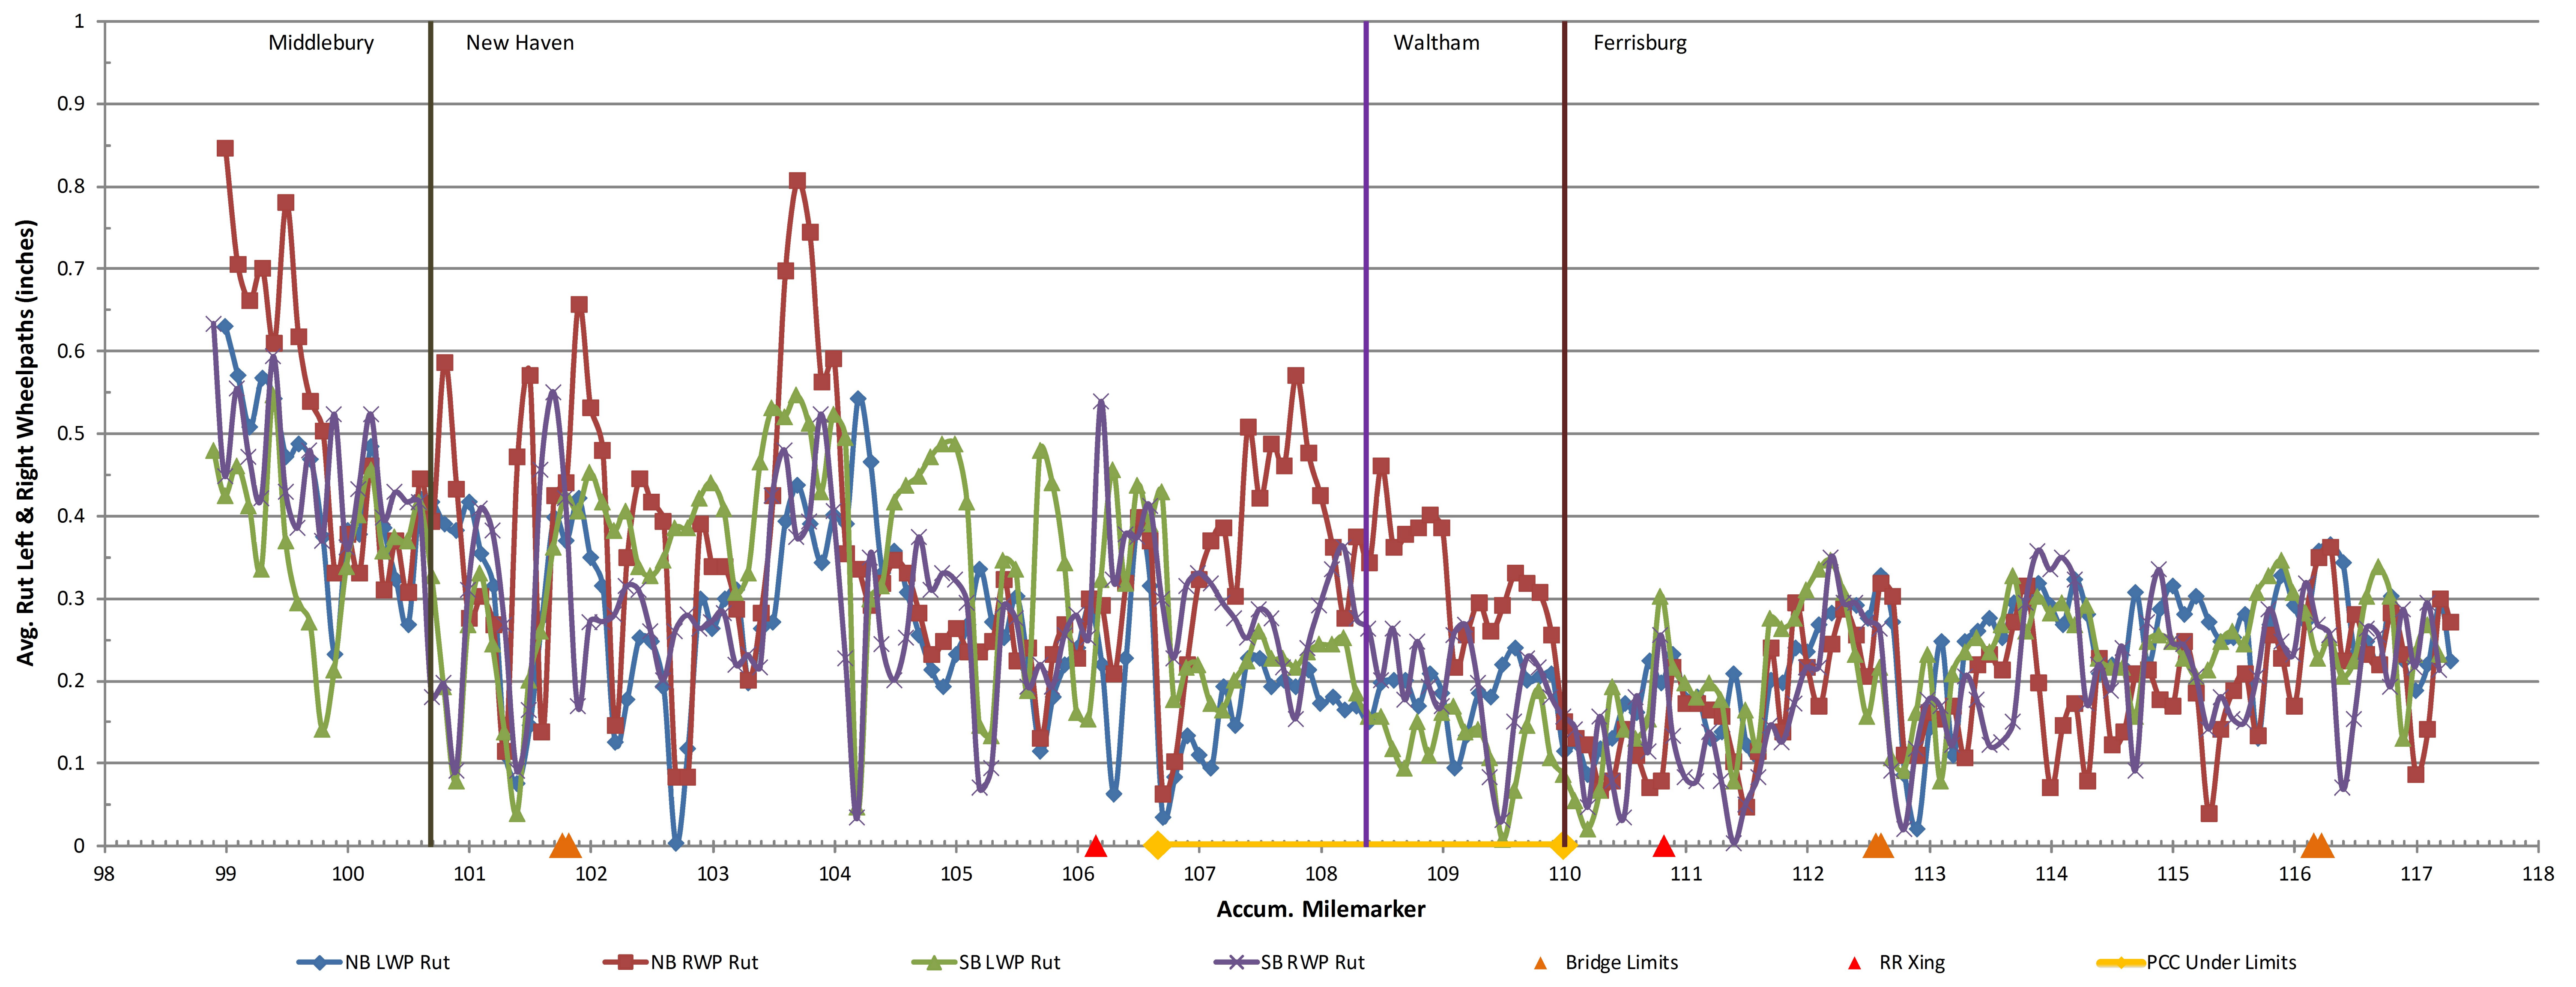

| | |
|--------------------------------|------------------------|
| PROJECT NAME: | MIDDLEBURY-FERRISBURGH |
| PROJECT NUMBER: | NH SURF(55) |
| FILE NAME: | p15v015.dgn |
| PROJECT LEADER: | HARRINGTON |
| DESIGNED BY: | BULLOCK |
| RUTTING DATA INFORMATION SHEET | |
| PLOT DATE: | 16-MAR-2016 |
| DRAWN BY: | BULLOCK |
| CHECKED BY: | HARRINGTON |
| SHEET | 95 OF 96 |