


US 7 Middlebury-Ferrisburg NH SURF(55) Preconstruction IRI

Profiled 6/10/2015

NB Avg. IRI = 86.2 SB Avg. IRI = 82.1

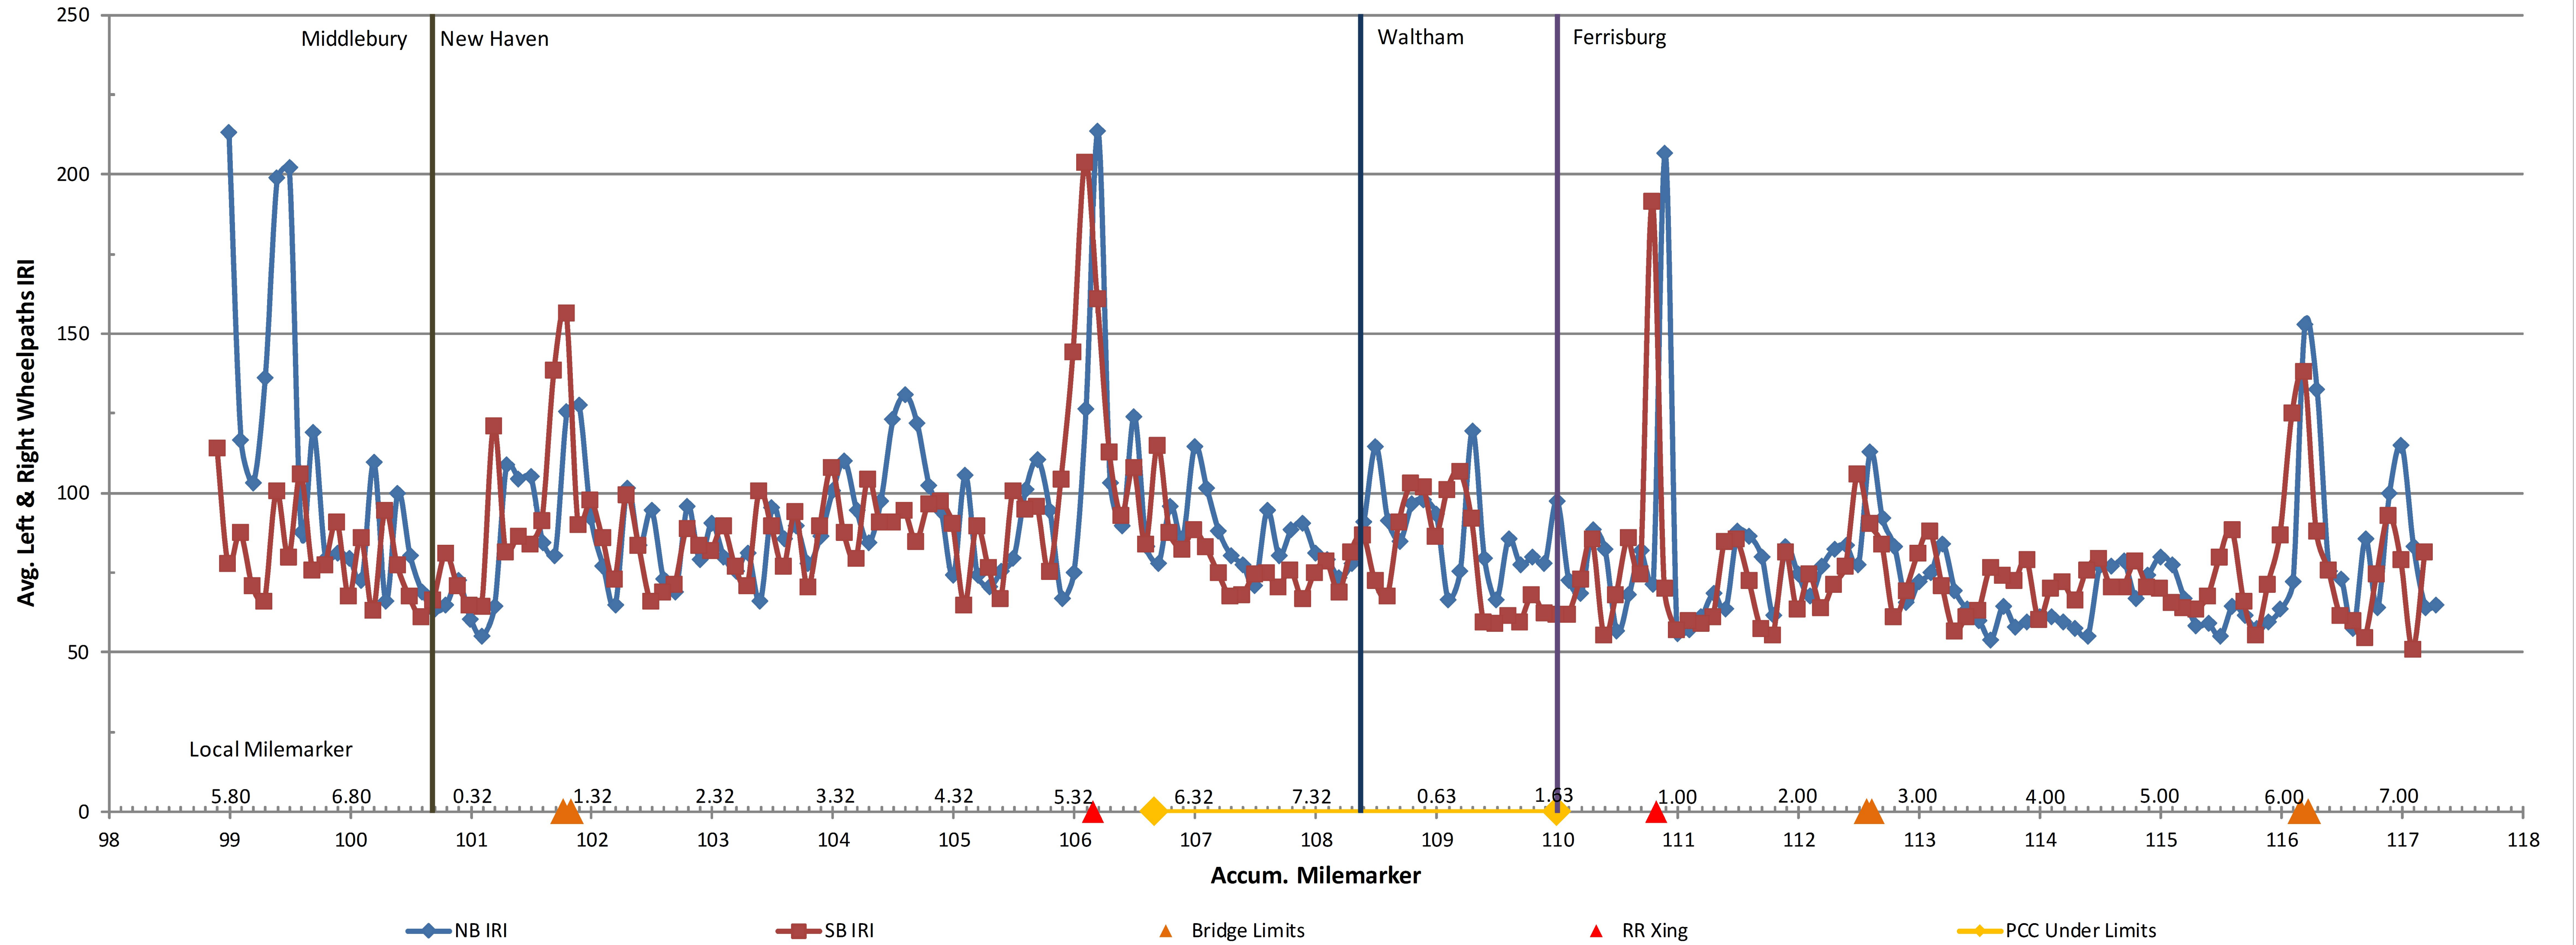

PROJECT NAME:	MIDDLEBURY-FERRISBURGH
PROJECT NUMBER:	NH SURF(55)
FILE NAME:	p15v015.dgn
PROJECT LEADER:	HARRINGTON
DESIGNED BY:	BULLOCK
ROUGHNESS DATA INFORMATION SHEET	
PLOT DATE:	16-MAR-2016
DRAWN BY:	BULLOCK
CHECKED BY:	HARRINGTON
SHEET	96 OF 96