


VT 100 BANKING DIAGRAM

HORIZONTAL SCALE: 1"=20'
NO VERTICAL SCALE

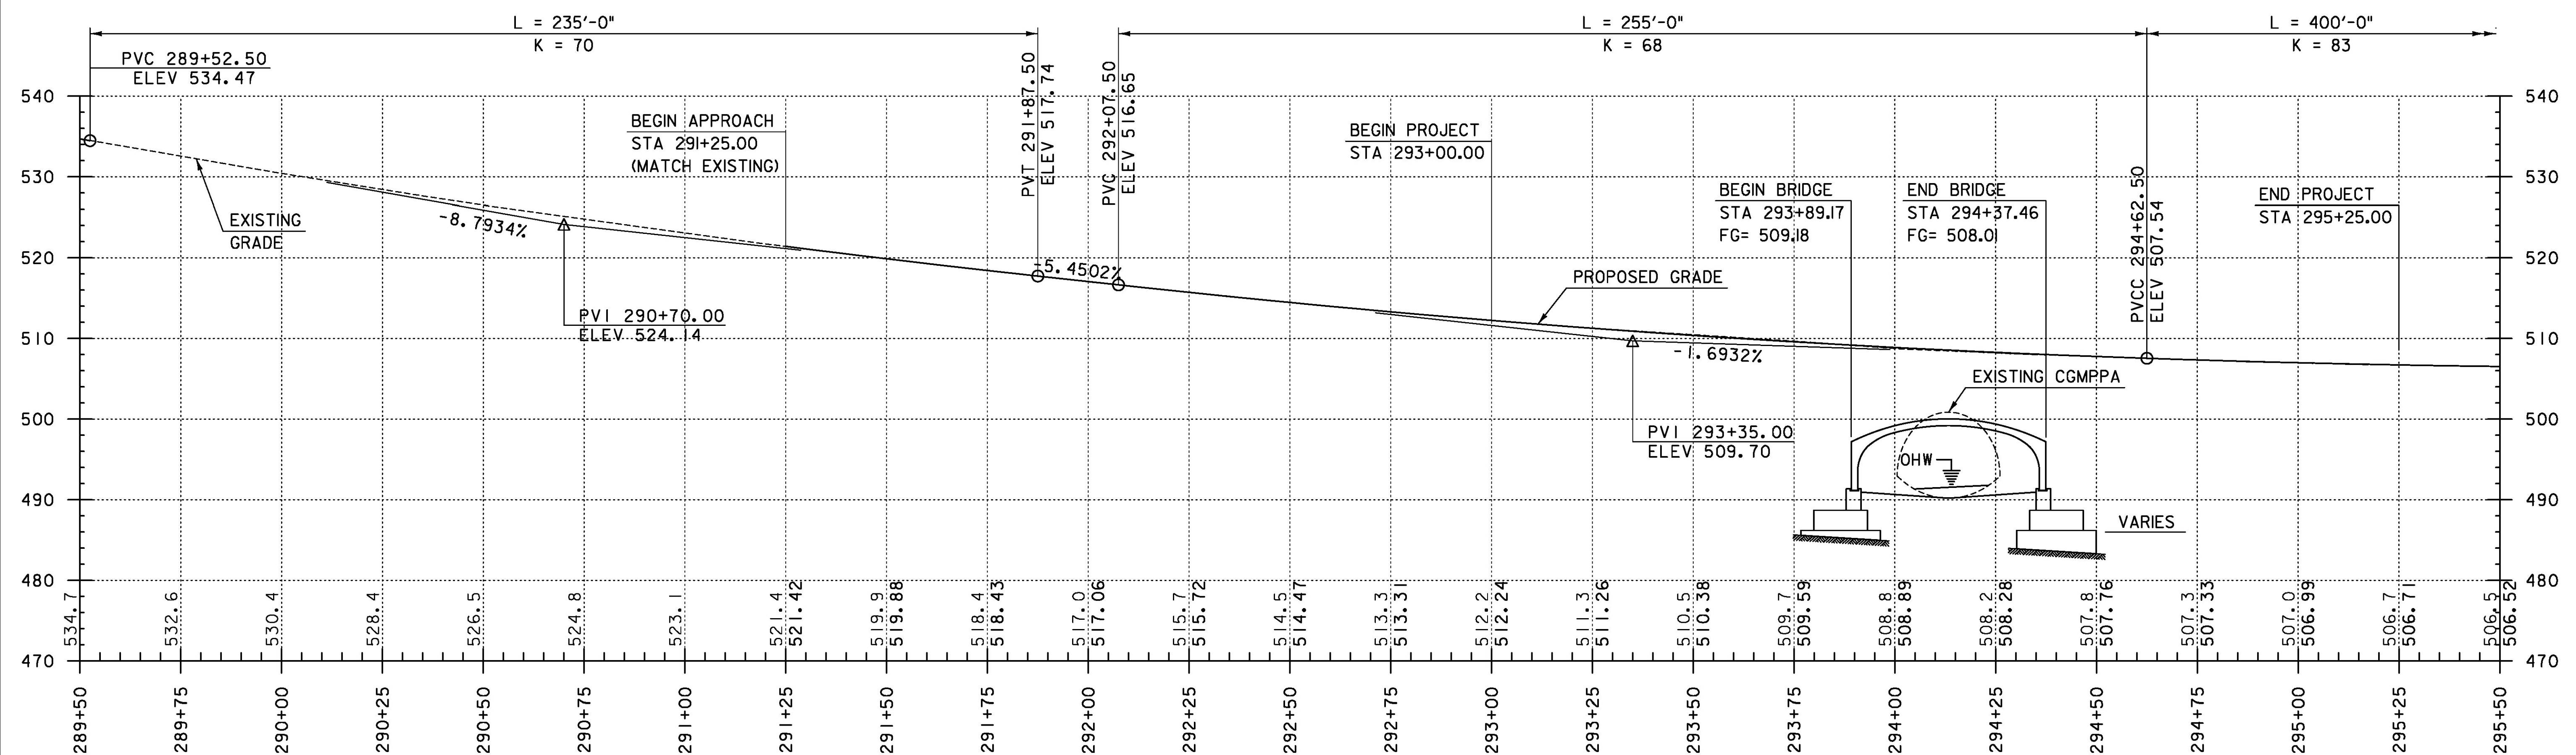

VT 100 PROFILE I

HORIZONTAL SCALE: 1"=20'
VERTICAL SCALE: 1"=10'

NOTE:

GRADES SHOWN TO THE NEAREST TENTH ARE EXISTING GROUND ALONG ϕ .

GRADES SHOWN TO THE NEAREST HUNDREDTH ARE FINISH GRADE ALONG ϕ .

TYLINT INTERNATIONAL

PROJECT NAME: DUXBURY
PROJECT NUMBER: BF 013-4(47)

FILE NAME: z16b001pro.dgn
PROJECT LEADER: J. OLUND
DESIGNED BY: J. HOWE
PROFILE SHEET I

PLOT DATE: 5/23/2016
DRAWN BY: S. MORGAN
CHECKED BY: B. TOOTHAKER
SHEET 13 OF 69