


**TEMPORARY ROADWAY BANKING DIAGRAM I**

HORIZONTAL SCALE: 1"=20'  
NO VERTICAL SCALE

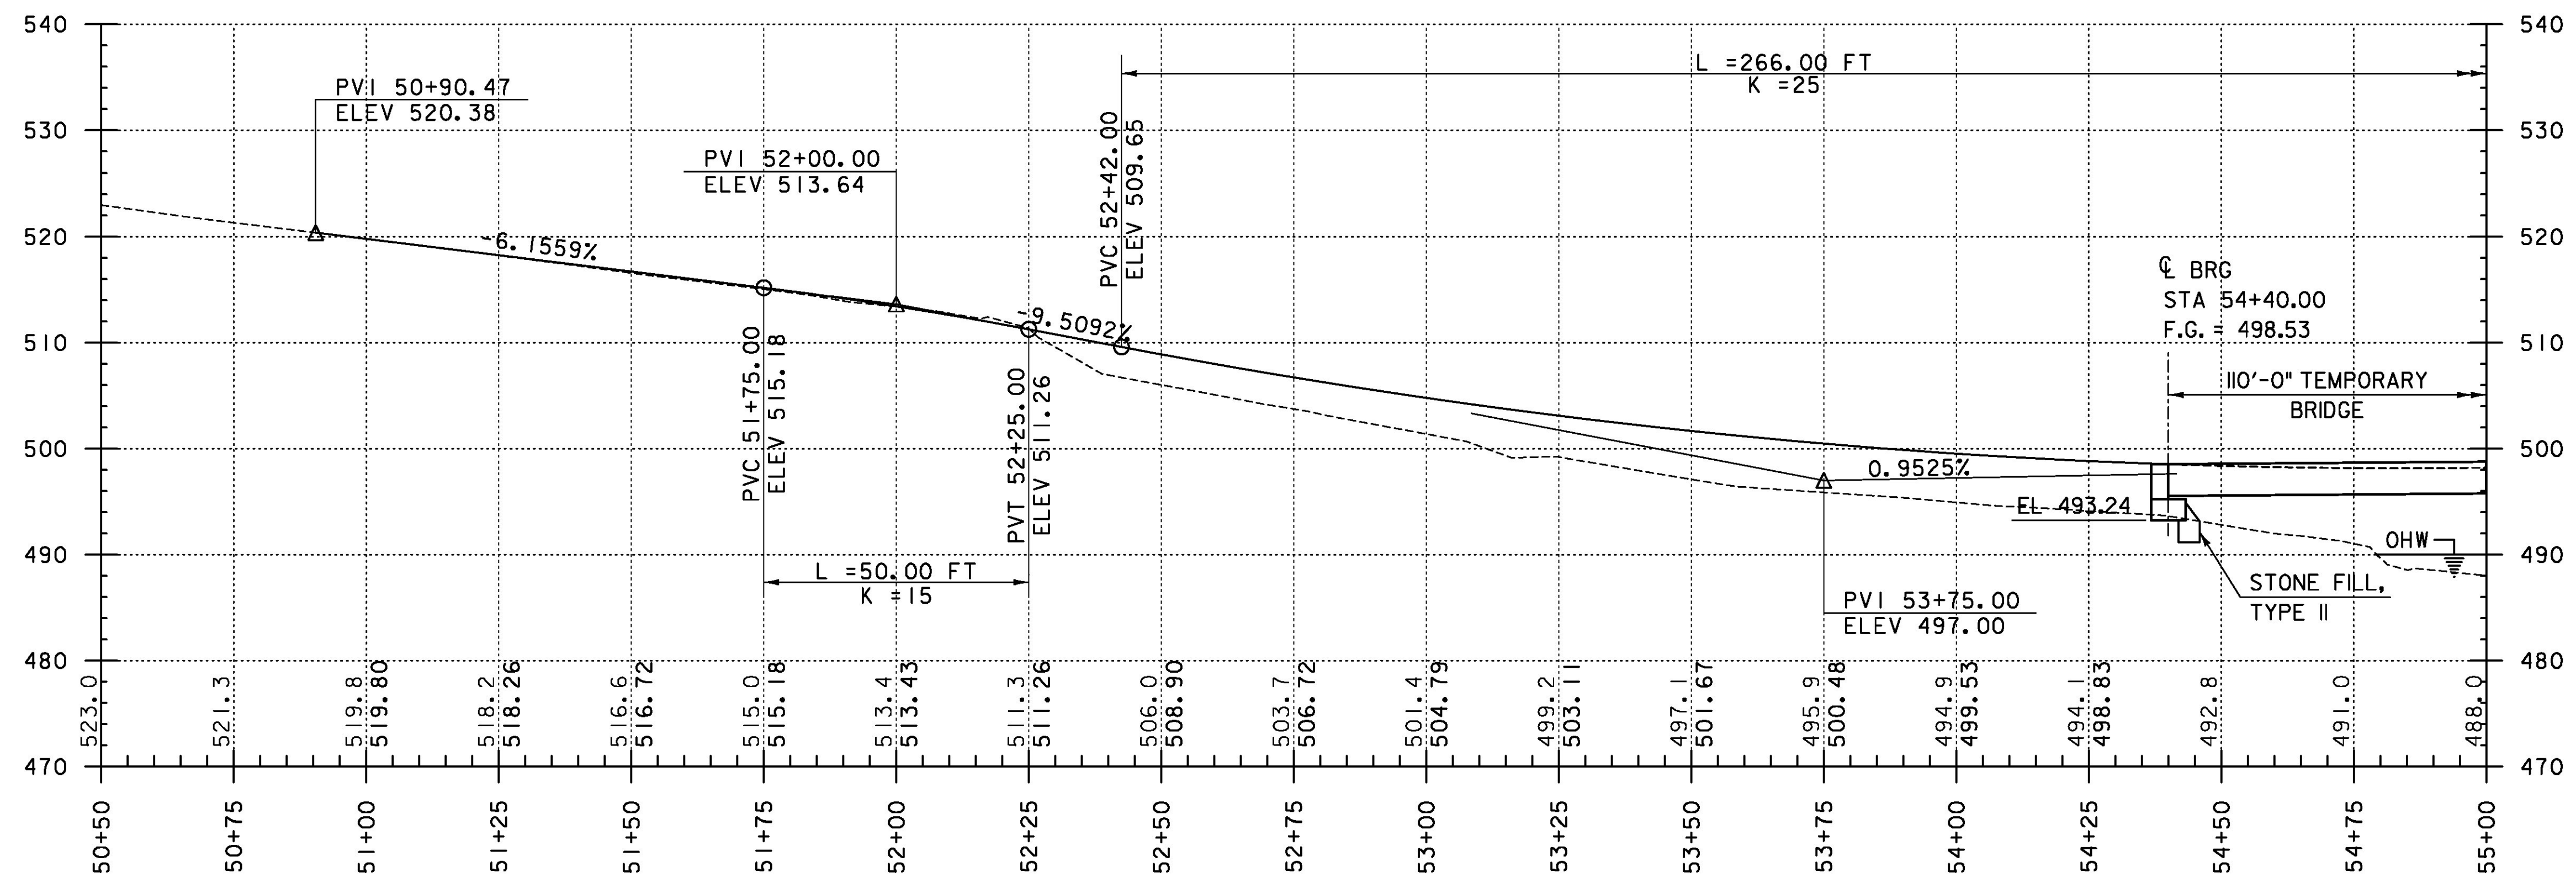

**TEMPORARY ROADWAY PROFILE I**

HORIZONTAL SCALE: 1"=20'  
VERTICAL SCALE: 1" = 10'

**NOTE:**

GRADES SHOWN TO THE NEAREST TENTH ARE EXISTING GROUND ALONG  $\phi$ .

GRADES SHOWN TO THE NEAREST HUNDREDTH ARE FINISH GRADE ALONG  $\phi$ .

**TYLINT** INTERNATIONAL

PROJECT NAME: DUXBURY  
PROJECT NUMBER: BF 013-4(47)

FILE NAME: z16b001rdrwy2.dgn  
PROJECT LEADER: J. OLUND  
DESIGNED BY: T. KELLEY  
TEMPORARY ROADWAY PROFILE SHEET I

PLOT DATE: 5/23/2016  
DRAWN BY: T. KELLEY  
CHECKED BY: K. DUCHARME  
SHEET 18 OF 69