
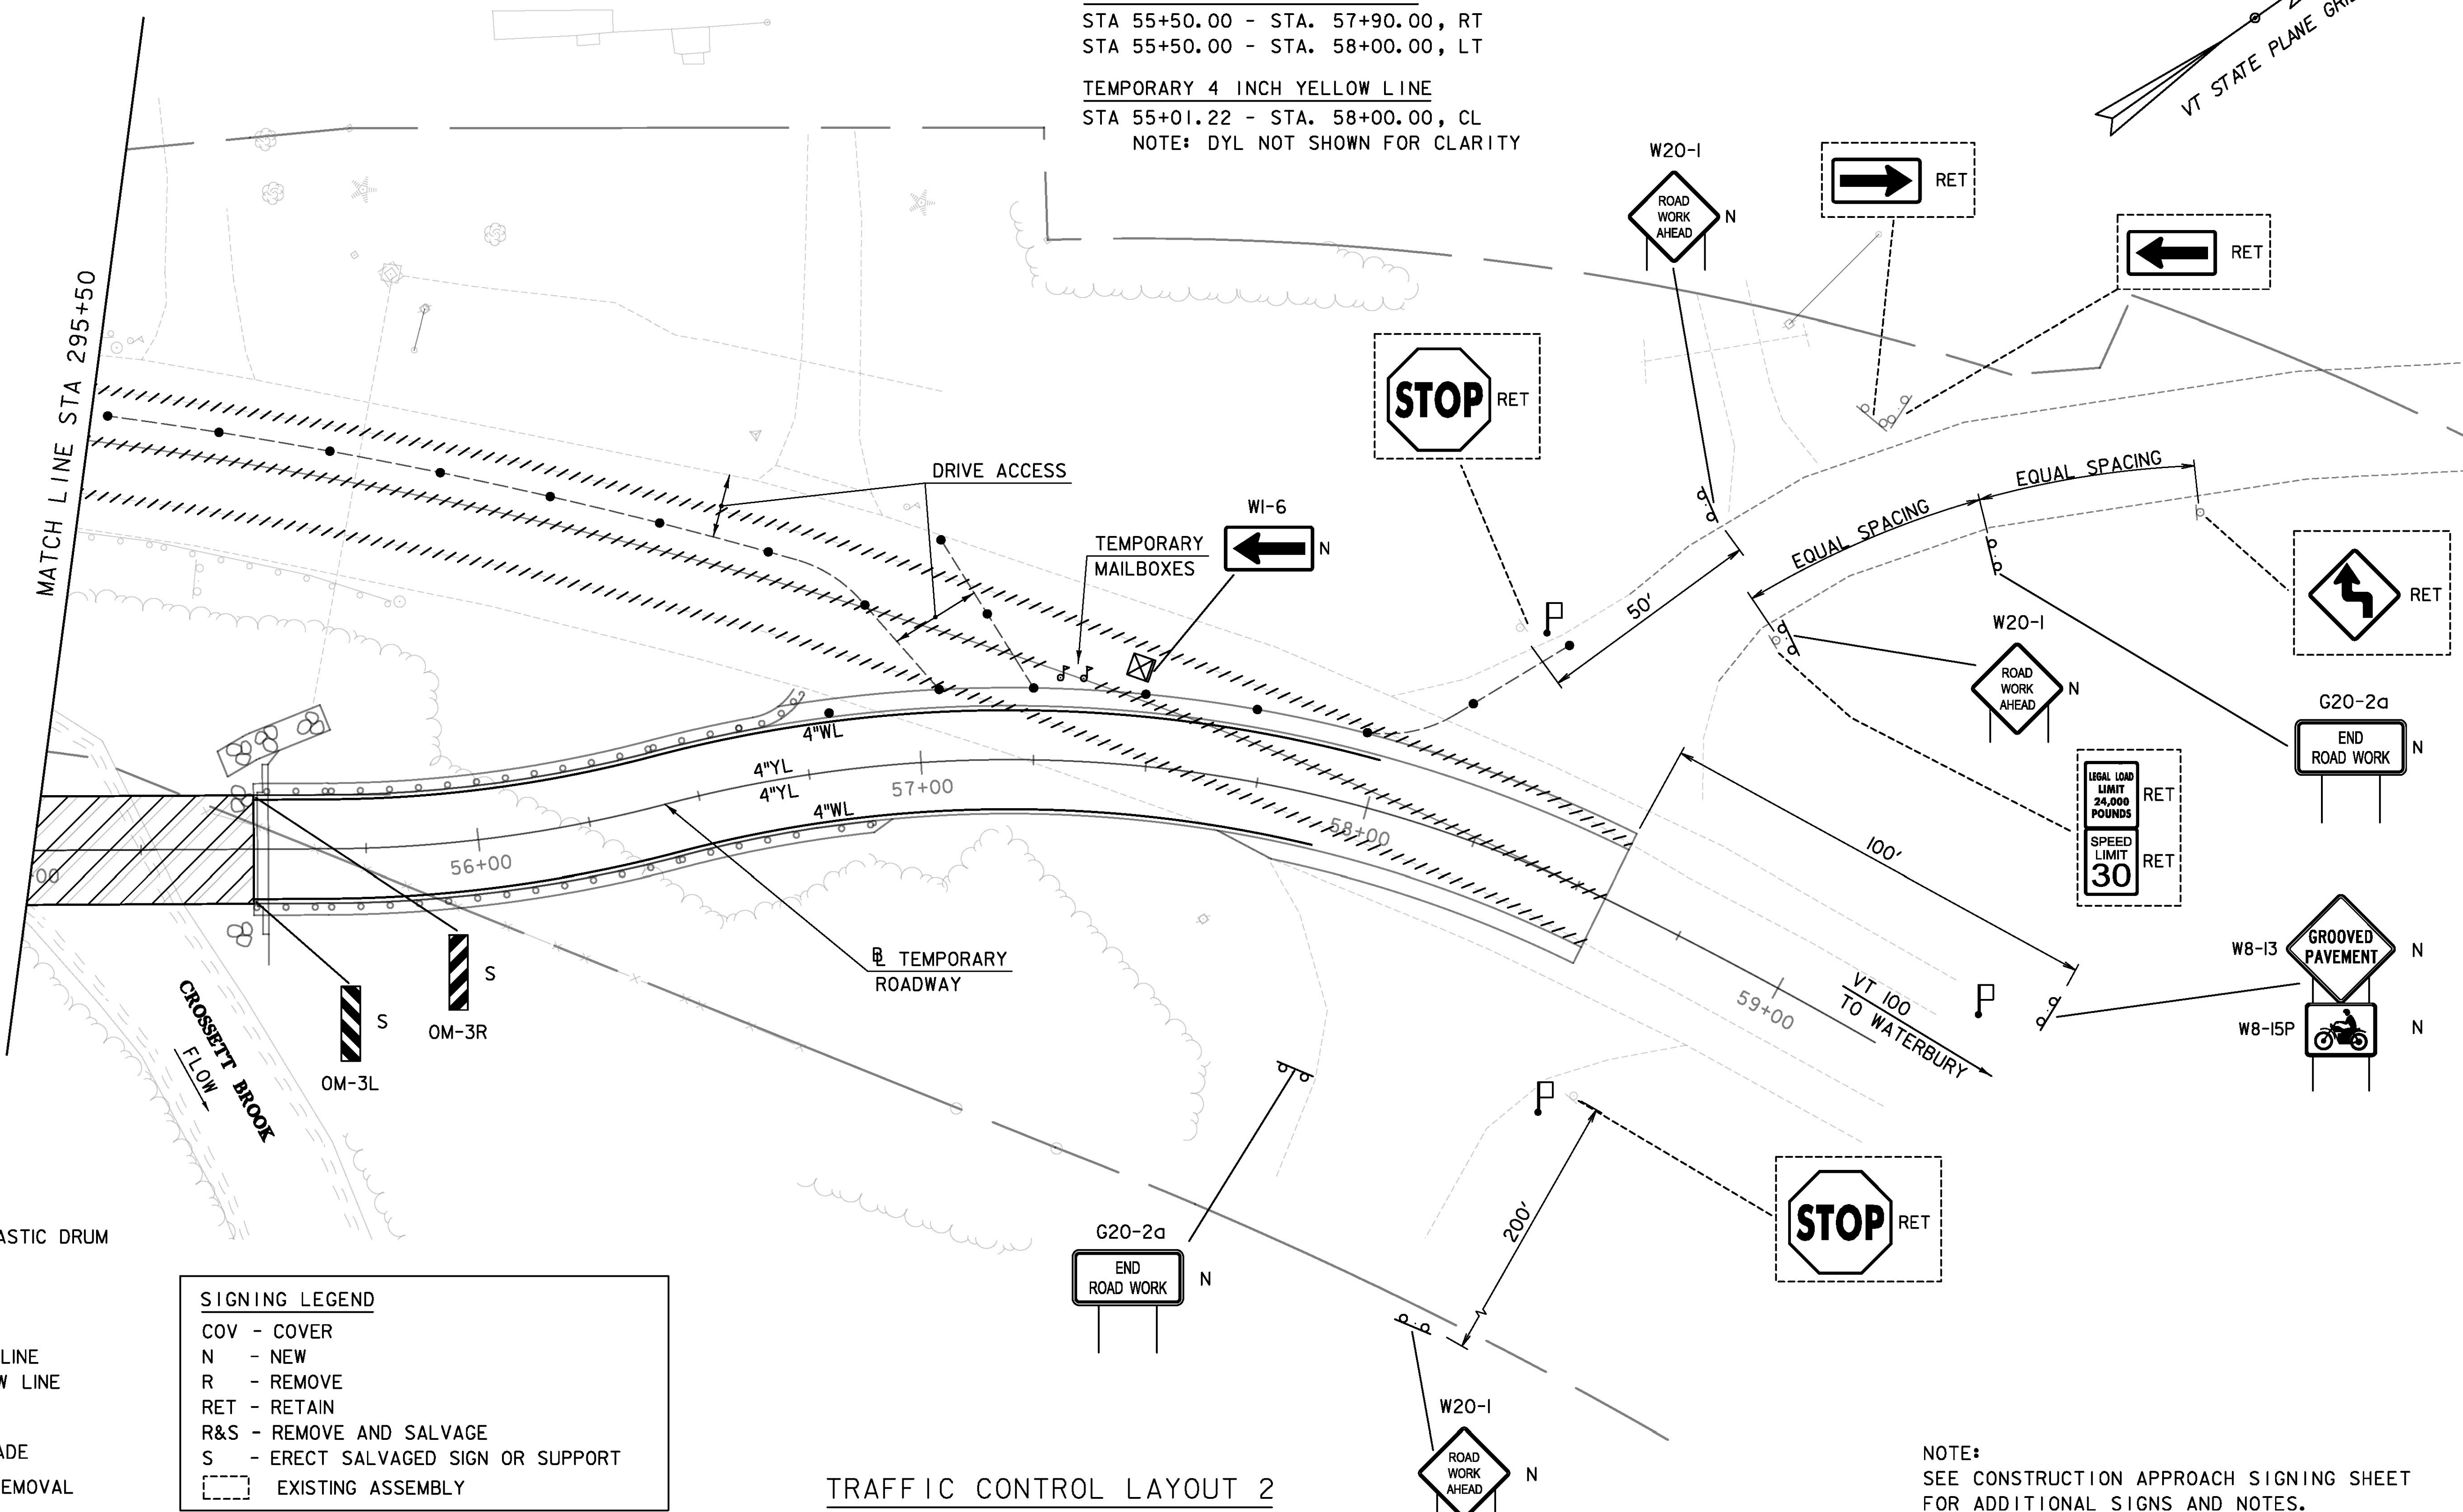


**REMOVAL OF EXISTING PAVEMENT MARKINGS**  
 STA 295+46.00 - STA. 299+04.00, RT  
 STA 295+46.00 - STA. 299+04.00, LT  
 STA 295+46.00 - STA. 299+04.00, CL  
 NOTE: SEE VT 100 LAYOUT SHEETS FOR STATIONING

**TEMPORARY 4 INCH WHITE LINE**  
 STA 55+50.00 - STA. 57+90.00, RT  
 STA 55+50.00 - STA. 58+00.00, LT

**TEMPORARY 4 INCH YELLOW LINE**  
 STA 55+01.22 - STA. 58+00.00, CL  
 NOTE: DYL NOT SHOWN FOR CLARITY

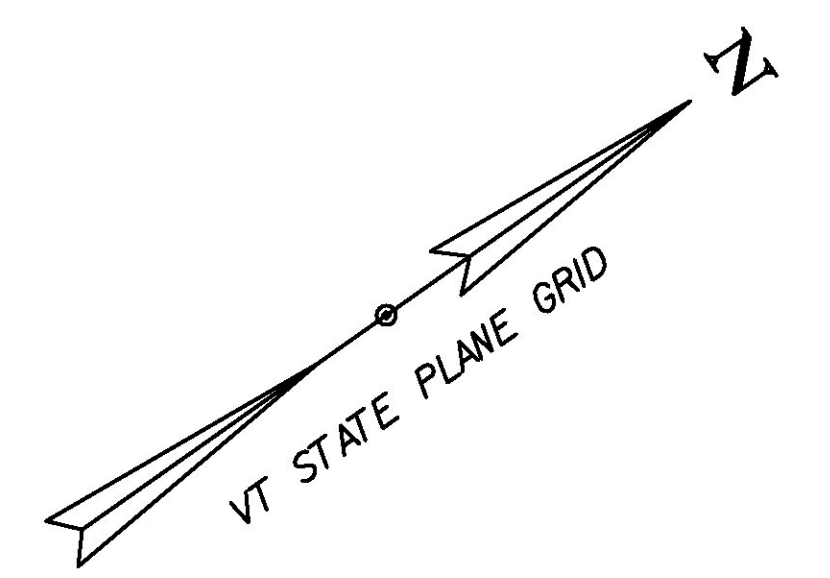

- LEGEND**
- RETROREFLECTIVE PLASTIC DRUM (25' SPACING TYP.)
  - ▲ SIGN WITH 1 POST
  - ▲▲ SIGN WITH 2 POSTS
  - 4" WL TEMPORARY 4" WHITE LINE
  - 4" YL TEMPORARY 4" YELLOW LINE
  - TYPE III BARRICADE
  - ⊠ TYPE III (MOD.) BARRICADE
  - #### PAVEMENT MARKING REMOVAL
  - ▬▬▬ TEMPORARY TRAFFIC BARRIER
  - ▨ TEMPORARY BRIDGE
  - Ⓟ FLAGGER STATION

- SIGNING LEGEND**
- COV - COVER
  - N - NEW
  - R - REMOVE
  - RET - RETAIN
  - R&S - REMOVE AND SALVAGE
  - S - ERECT SALVAGED SIGN OR SUPPORT
  - ▭ EXISTING ASSEMBLY

**TRAFFIC CONTROL LAYOUT 2**

SCALE 1" = 20'-0"  
 20 0 20

NOTE:  
 SEE CONSTRUCTION APPROACH SIGNING SHEET FOR ADDITIONAL SIGNS AND NOTES.

PROJECT NAME: DUXBURY	PLOT DATE: 5/23/2016
PROJECT NUMBER: BF 013-4(47)	DRAWN BY: S. MORGAN
FILE NAME: z16b001clayout.dgn	CHECKED BY: K. DUCHARME
PROJECT LEADER: J. OLUND	SHEET 30 OF 69
DESIGNED BY: B. TOOTHAKER	
TRAFFIC CONTROL LAYOUT 2	

