


WORK ZONE #3 NOTES

OBJECTIVE: THE PURPOSE OF WORK ZONE #3 IS TO PROTECT THE TRAVELING PUBLIC FROM CONSTRUCTION HAZARDS STAGED WITHIN THE ROADWAY CLEAR ZONE THAT ARE NECESSARY FOR THE INSTALLATION OF DRAINAGE PIPE. THE ROADWAY WILL BE REDUCED TO ONE-WAY ALTERNATING TRAFFIC DURING OFF-PEAK HOURS ONLY. THIS TRAFFIC CONTROL PACKAGE WILL BE IMPLEMENTED PRIOR TO EACH WORK SHIFT AND WILL BE COMPLETELY REMOVED PRIOR TO HOURS OF PEAK TRAFFIC. UTO S AND FLAGGERS WILL BE PRESENT AT ALL TIMES THAT THE TRAFFIC CONTROL PACKAGE IS ERECTED, REMOVED AND IN SERVICE.

1. DRIVEWAY ACCESS PROVIDED AT ALL TIMES.
2. INSTALL DAILY FLAGGER APPROACH SIGN PACKAGE PER DETAIL PROVIDED IN THE APPROACH PLANS.
3. SIX-ARRAY SAND-FILLED BARREL IMPACT ATTENUATOR SYSTEM TO PROTECT WEST-BOUND TRAFFIC FROM THE BLUNT END OF THE TRAFFIC BARRIER.

WORK ZONE #3

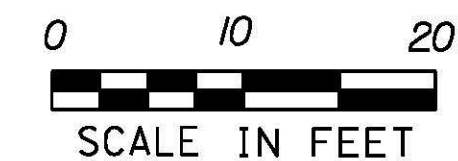

PROJECT NAME:	EAST MONTPELIER	PLOT DATE:	5/26/2016
PROJECT NUMBER:	BF EWP2(1)	DRAWN BY:	P. ARMATA
FILE NAME:	s98b252bdrtcp - ER.dgn	CHECKED BY:	T. KNIGHT
DESIGNED BY:	K. RICHARDSON	TRAFFIC CONTROL PLAN - WORK ZONE #3	SHEET 39 OF 42