


WORK ZONE #4B NOTES:

OBJECTIVE: THE PURPOSE OF WORK ZONE #4A IS TO PROTECT THE TRAVELING PUBLIC FROM CONSTRUCTION HAZARDS STAGED WITHIN THE ROADWAY CLEAR ZONE THAT ARE NECESSARY FOR THE INSTALLATION OF DRAINAGE PIPE. THE ROADWAY WILL BE REDUCED TO ONE-WAY ALTERNATING TRAFFIC DURING OFF-PEAK HOURS ONLY.

THIS TRAFFIC CONTROL PACKAGE WILL BE IMPLEMENTED PRIOR TO EACH WORK SHIFT AND WILL BE COMPLETELY REMOVED PRIOR TO HOURS OF PEAK TRAFFIC. UTO S AND FLAGGERS WILL BE PRESENT AT ALL TIMES THAT THE TRAFFIC CONTROL PACKAGE IS ERECTED, REMOVED AND IN SERVICE.

CONTRACTOR WILL PROVIDE STAFF TO ESCORT PEDESTRIANS THROUGH THE WORKZONE. REFER TO NOTE 15 ON SHEET 33.

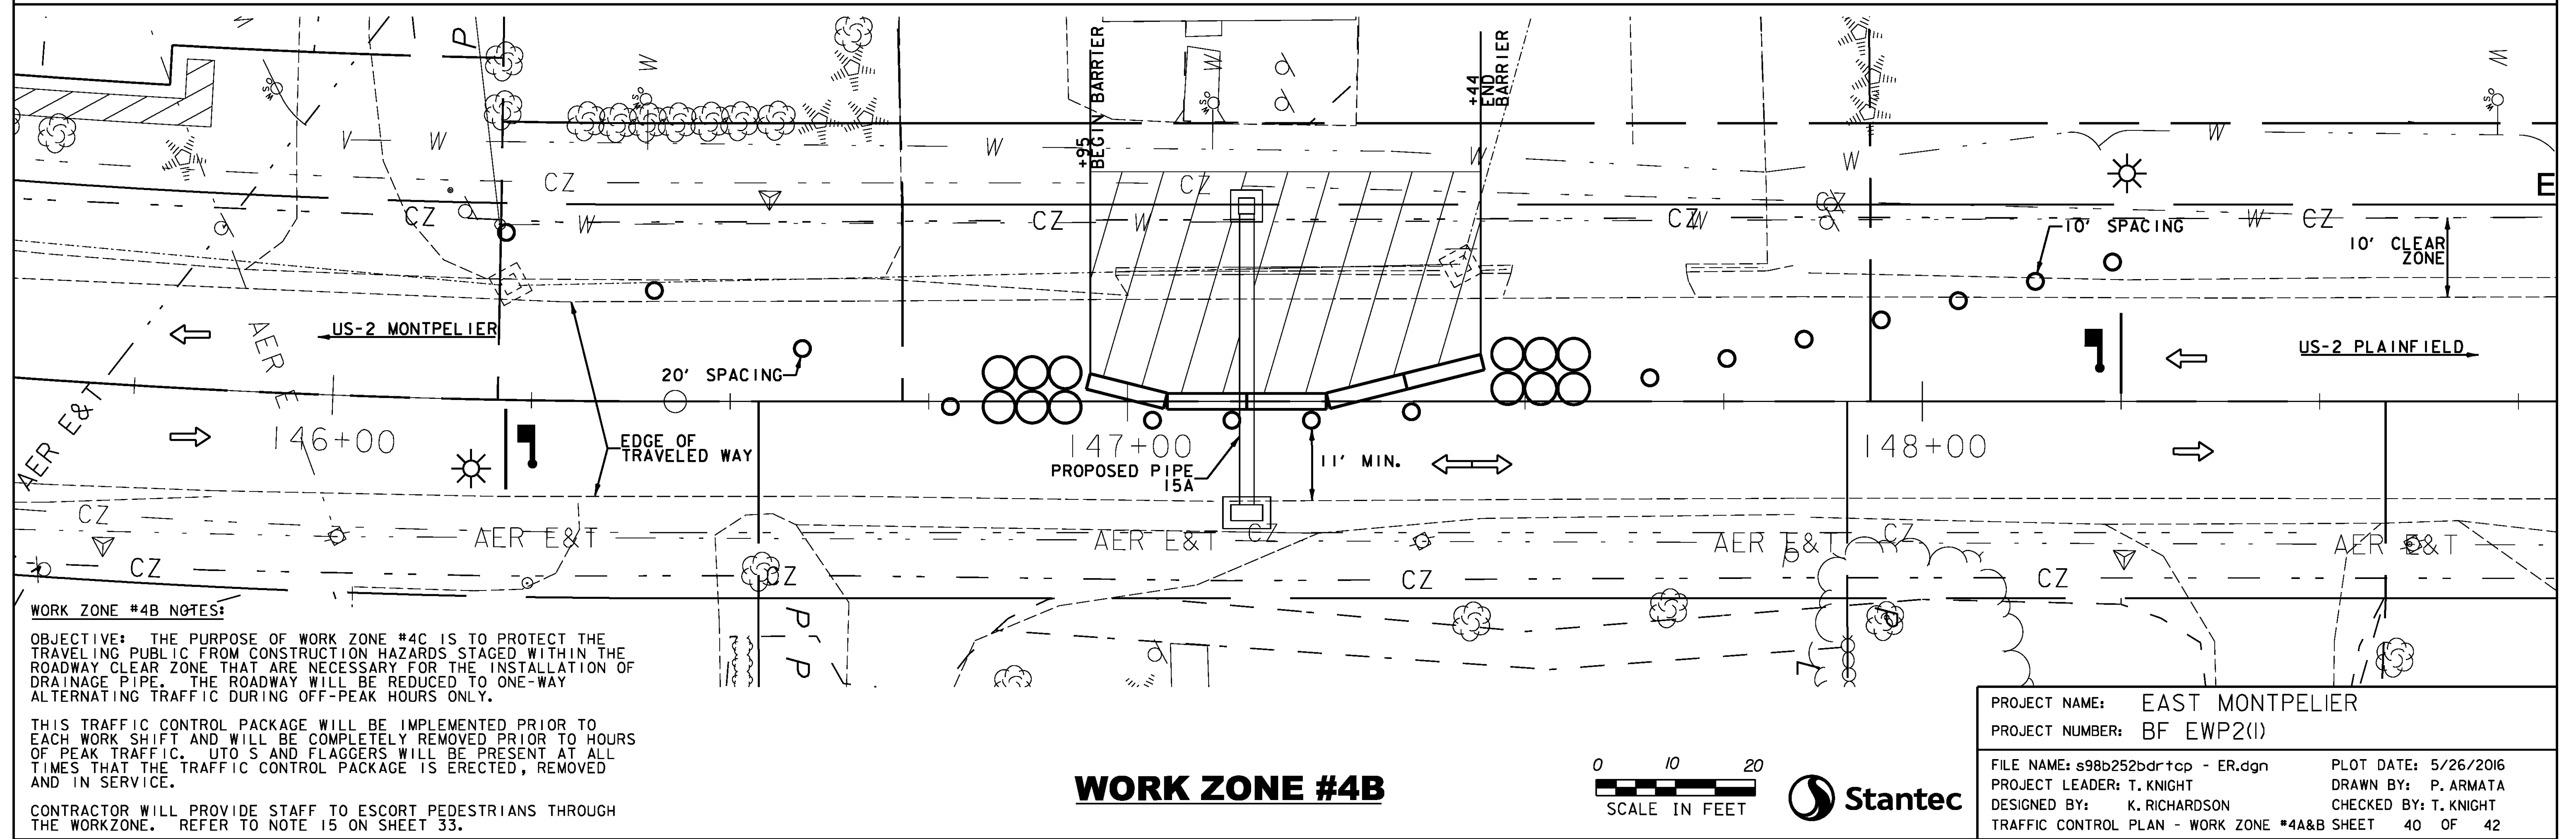

WORK ZONE #4B NOTES:

OBJECTIVE: THE PURPOSE OF WORK ZONE #4C IS TO PROTECT THE TRAVELING PUBLIC FROM CONSTRUCTION HAZARDS STAGED WITHIN THE ROADWAY CLEAR ZONE THAT ARE NECESSARY FOR THE INSTALLATION OF DRAINAGE PIPE. THE ROADWAY WILL BE REDUCED TO ONE-WAY ALTERNATING TRAFFIC DURING OFF-PEAK HOURS ONLY.

THIS TRAFFIC CONTROL PACKAGE WILL BE IMPLEMENTED PRIOR TO EACH WORK SHIFT AND WILL BE COMPLETELY REMOVED PRIOR TO HOURS OF PEAK TRAFFIC. UTO S AND FLAGGERS WILL BE PRESENT AT ALL TIMES THAT THE TRAFFIC CONTROL PACKAGE IS ERECTED, REMOVED AND IN SERVICE.

CONTRACTOR WILL PROVIDE STAFF TO ESCORT PEDESTRIANS THROUGH THE WORKZONE. REFER TO NOTE 15 ON SHEET 33.

PROJECT NAME:	EAST MONTPELIER
PROJECT NUMBER:	BF EWP2(1)
FILE NAME:	s98b252bdrtcp - ER.dgn
PROJECT LEADER:	T. KNIGHT
DESIGNED BY:	K. RICHARDSON
TRAFFIC CONTROL PLAN - WORK ZONE #4A&B SHEET	40 OF 42
PLOT DATE:	5/26/2016
DRAWN BY:	P. ARMATA
CHECKED BY:	T. KNIGHT

