

Sockets & Accessories, KRPA Relays

- Sockets for relays with 8-pin (octal) and 11-pin (undecal) round plugs
- Screw terminals
- Hold down springs
- Various mounting options




Approvals	
UL E58244, CSA LR15734	
Technical data of approved types on request	
Technical Data	
Socket contact material	Spring brass, tin plated
Socket body material	Glass-filled polyester
27E122 and 27E123	Polyamide
27E891 and 27E892	Polyamide
Maximum current	10A
Maximum Voltage	300VAC

Ordering Code for Sockets				
Product Code	Pins	Terminal type	Mounting	Part number
27E122	8	screw	panel/rail	1393143 6
27E891	11		snap-on DIN-rail	2-1419105-3
27E123			panel/rail	1393143 7
27E892			snap-on DIN-rail	2-1419105-4

All accessories must be ordered separately

Dimensions

Screw terminal socket for relays with 8-pin octal base 27E122
Offers screw terminal for KRPA relays and other devices with 8 pin octal base. When panel mounting, two #6-32 screws of suitable length are required. When track mounting, two 24A071 retainer clips or two 24A072 retainer clips are required.

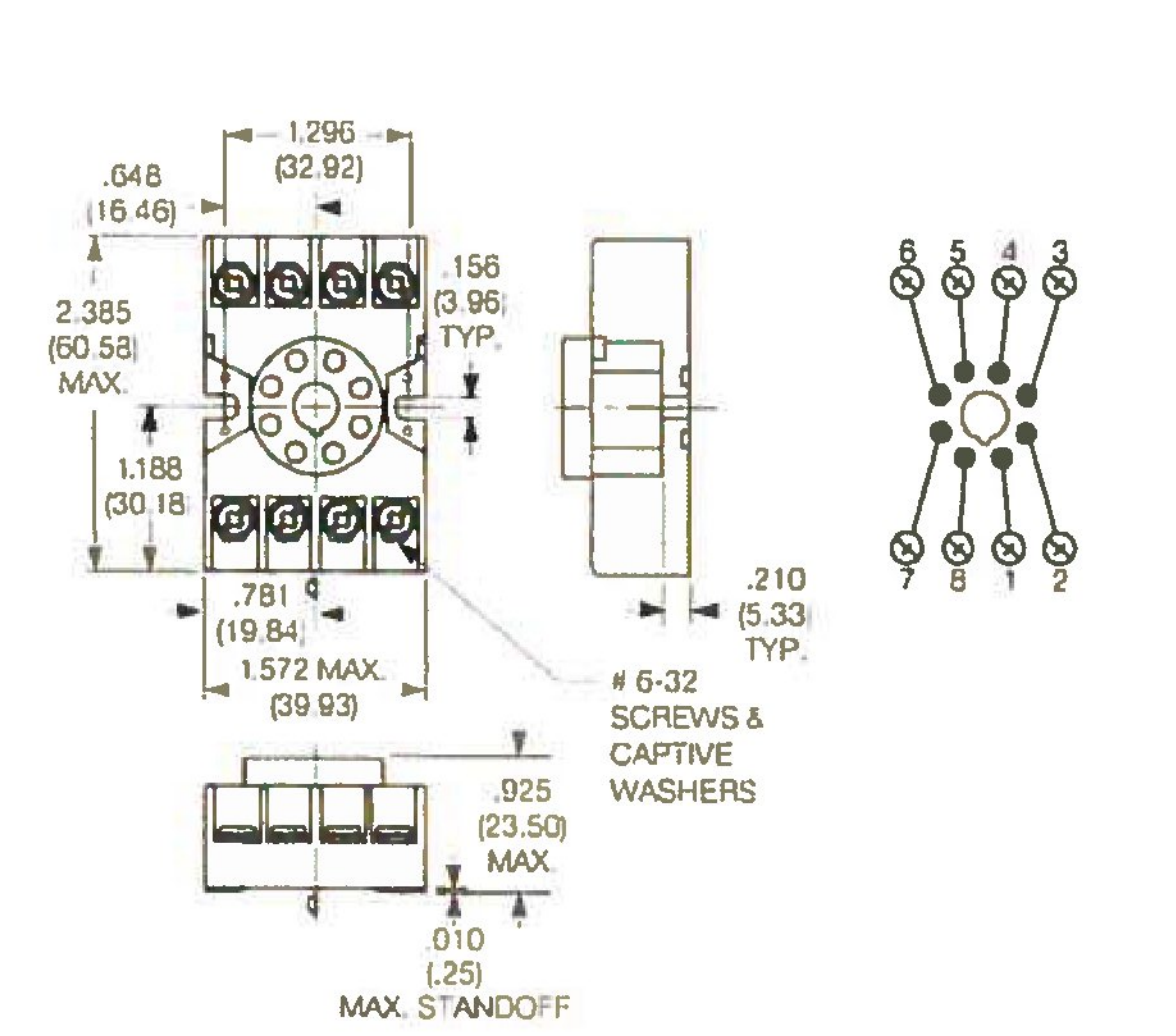

Screw terminal socket for relays with 11-pin undecal base 27E123
Offers screw terminal for KRPA relays and other devices with 11 pin undecal base. When panel mounting, two #6-32 screws of suitable length are required. When track mounting, two 24A071 retainer clips or two 24A072 retainer clips are required.

