

PN	MFR. P.N.	DESCRIPTION
-003	59686-005-08	B1 RELAY PLUGBOARD. TERMINALS NOT INCLUDED. (SEE PN 032781-XXX FOR TERMINALS)
-004	59686-019-02	B1 RELAY PLUGBOARD KIT WHICH INCLUDES VOLTAGE TEST POST, CURRENT TEST POST WITH PRE-SOLDERED WIRE AND GOLD COLORED TEST NUT, AND 11 EACH OF #16-20 AND 11 EACH OF #10-14 CRIMP TYPE AMP TERMINALS.
-005	59686-007-15	B2 RELAY PLUGBOARD KIT WHICH INCLUDES VOLTAGE TEST POST, CURRENT TEST POST WITH PRE-SOLDERED WIRE AND GOLD COLORED TEST NUT, AND 22 EACH OF #16-20 AND 22 EACH OF #10-14 CRIMP TYPE AMP TERMINALS.
-006	59686-007-16	SAME AS 007062-508, EXCEPT FOR VANE RELAY, AND TERMINALS ARE NOT INCLUDED.
-506	A62-506	PLUGBOARD KIT FOR ALL TYPE B1 RELAYS INCLUDES PLUGBOARD, TWO RELAY-MOUNTING GUIDE RODS, SOLDER TYPE TERMINALS, INSULATORS, CURRENT TEST TERMINAL, AND MOUNTING HARDWARE, DOESN'T INCLUDE VOLTAGE TEST POST.
-508	A62-508	PLUGBOARD KIT FOR ALL TYPE B2 RELAYS EXCEPT VANE RELAYS, VTB RELAYS, AND MICROCHRON RELAYS, INCLUDES PLUGBOARD, TWO RELAY-MOUNTING GUIDE RODS, SOLDER TYPE TERMINALS, INSULATORS, CURRENT TEST TERMINAL AND MOUNTING HARDWARE. DOESN'T INCLUDE VOLTAGE TEST POST.
-509	A62-509	SAME AS 007062-508, EXCEPT FOR VANE RELAY
-586	A62-586	SAME AS 007062-506, EXCEPT INCLUDES 22 EACH OF CRIMP TYPE #16-20 TERMINALS
-587	A62-587	SAME AS 007062-508, EXCEPT HAS CRIMP TYPE TERMINALS FOR USE WITH #16-20 AWG
-650	A62-650	SAME AS 007062-506, EXCEPT INCLUDES 22 EACH OF CRIMP TYPE #14-10 TERMINALS
-675	A62-675	SAME AS 007062-508, EXCEPT FOR MICROCHRON RELAY
-685	A62-685	SAME AS 007062-508, EXCEPT TERMINALS ARE NOT INCLUDED.

**NOTE: AN "R" SUFFIX ON THE PART NUMBER DENOTES A REBUILT RELAY.
EXAMPLE: 007062-557R**

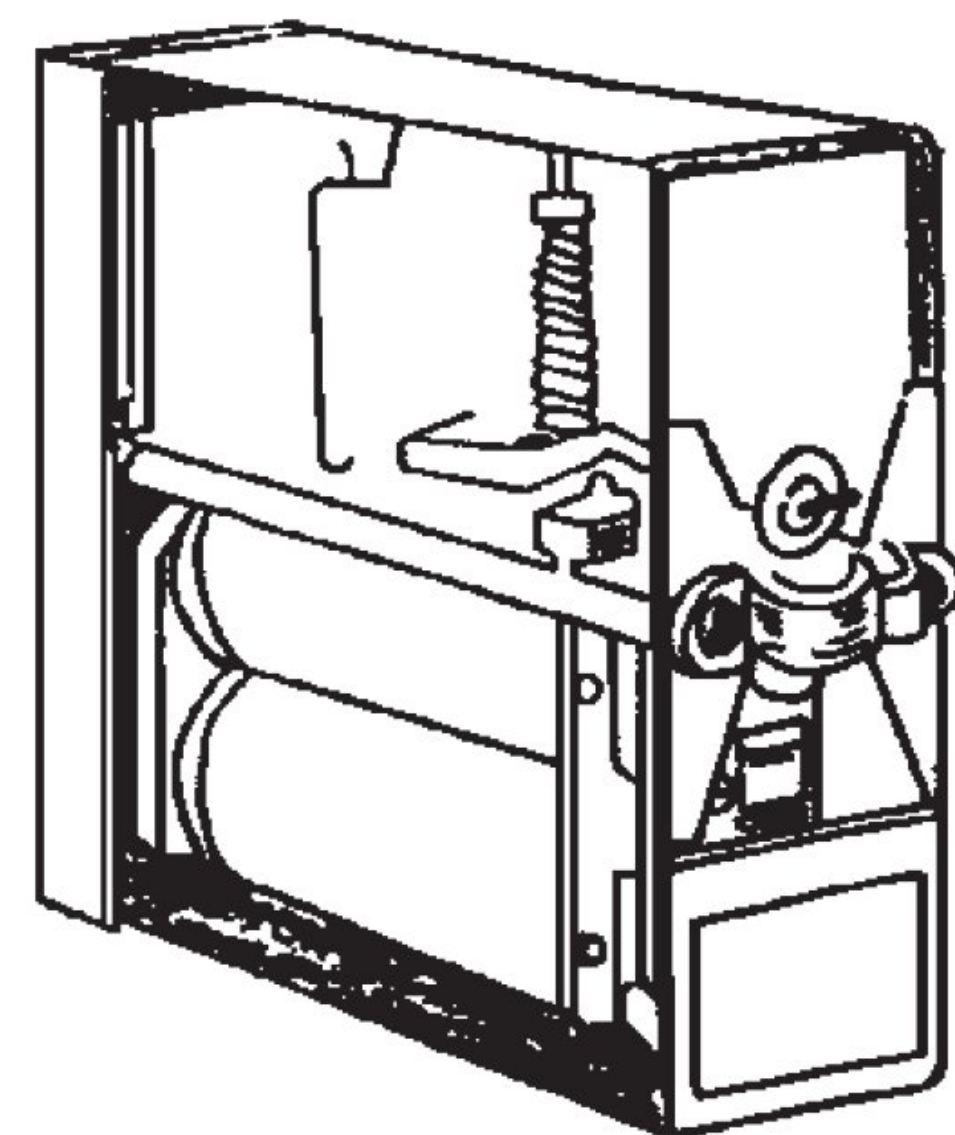


FIGURE 1: PLUG-IN RELAY, TYPE B1
 HEIGHT OF RELAY: 6-5/16"
 WIDTH OF RELAY: 2-7/16"
 DEPTH WITHOUT PLUGBOARD: 8-9/16"
 DEPTH INCLUDING PLUGBOARD, FULLY WIRED (APPROX.): 15-1/2"
 WEIGHT OF RELAY WITH PLUGBOARD (WEIGHT OF WIRING NOT INCLUDED): 7 TO 10 LBS.

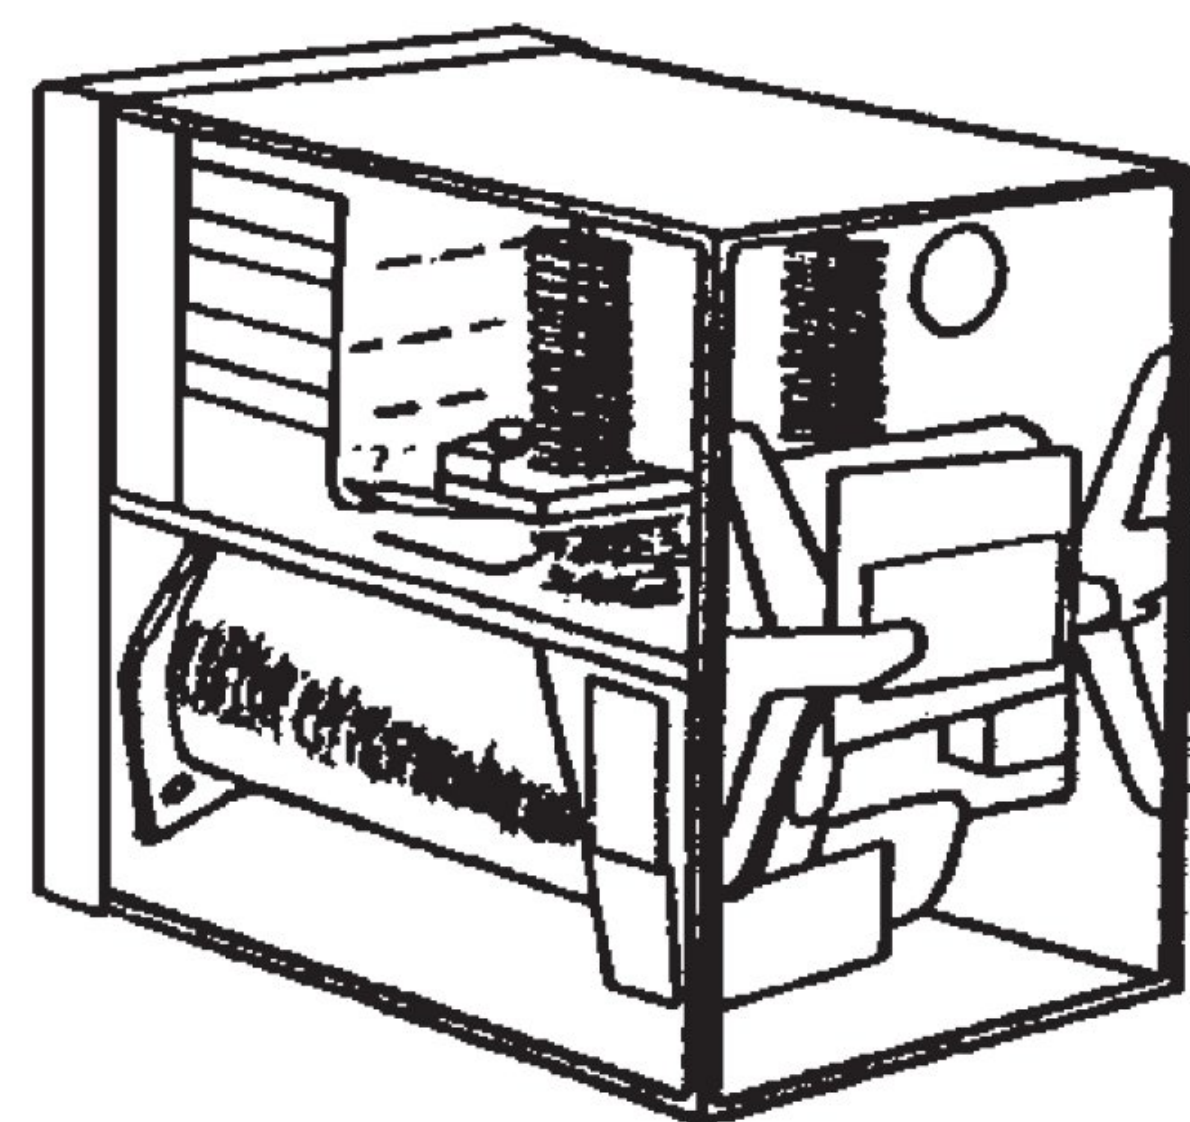


FIGURE 2: PLUG-IN RELAY, TYPE B2
 HEIGHT OF RELAY: 6-5/16"
 WIDTH OF RELAY: 4-15/16"
 DEPTH WITHOUT PLUGBOARD: 8-9/16"
 DEPTH INCLUDING PLUGBOARD, FULLY WIRED (APPROX.): 15-1/2"
 WEIGHT OF RELAY WITH PLUGBOARD (WEIGHT OF WIRING NOT INCLUDED): 10 TO 15 LBS.

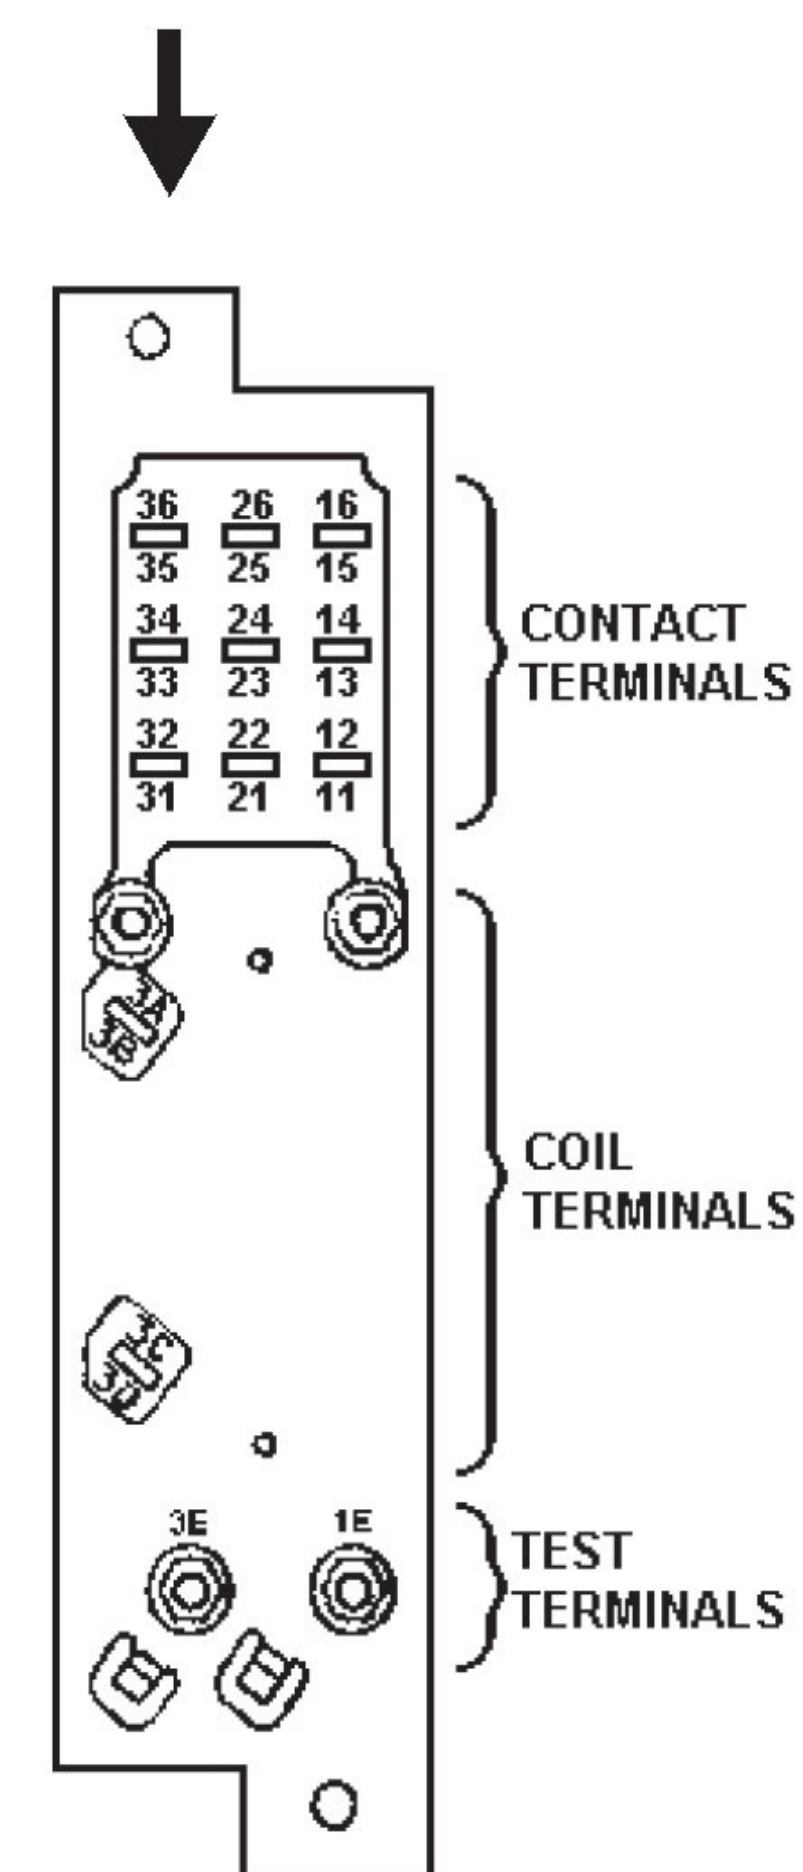


FIGURE 3: TYPE B1 PLUGBOARD (REAR VIEW)
 WEIGHT OF PLUGBOARD ALONE WITHOUT WIRING: 1 LB

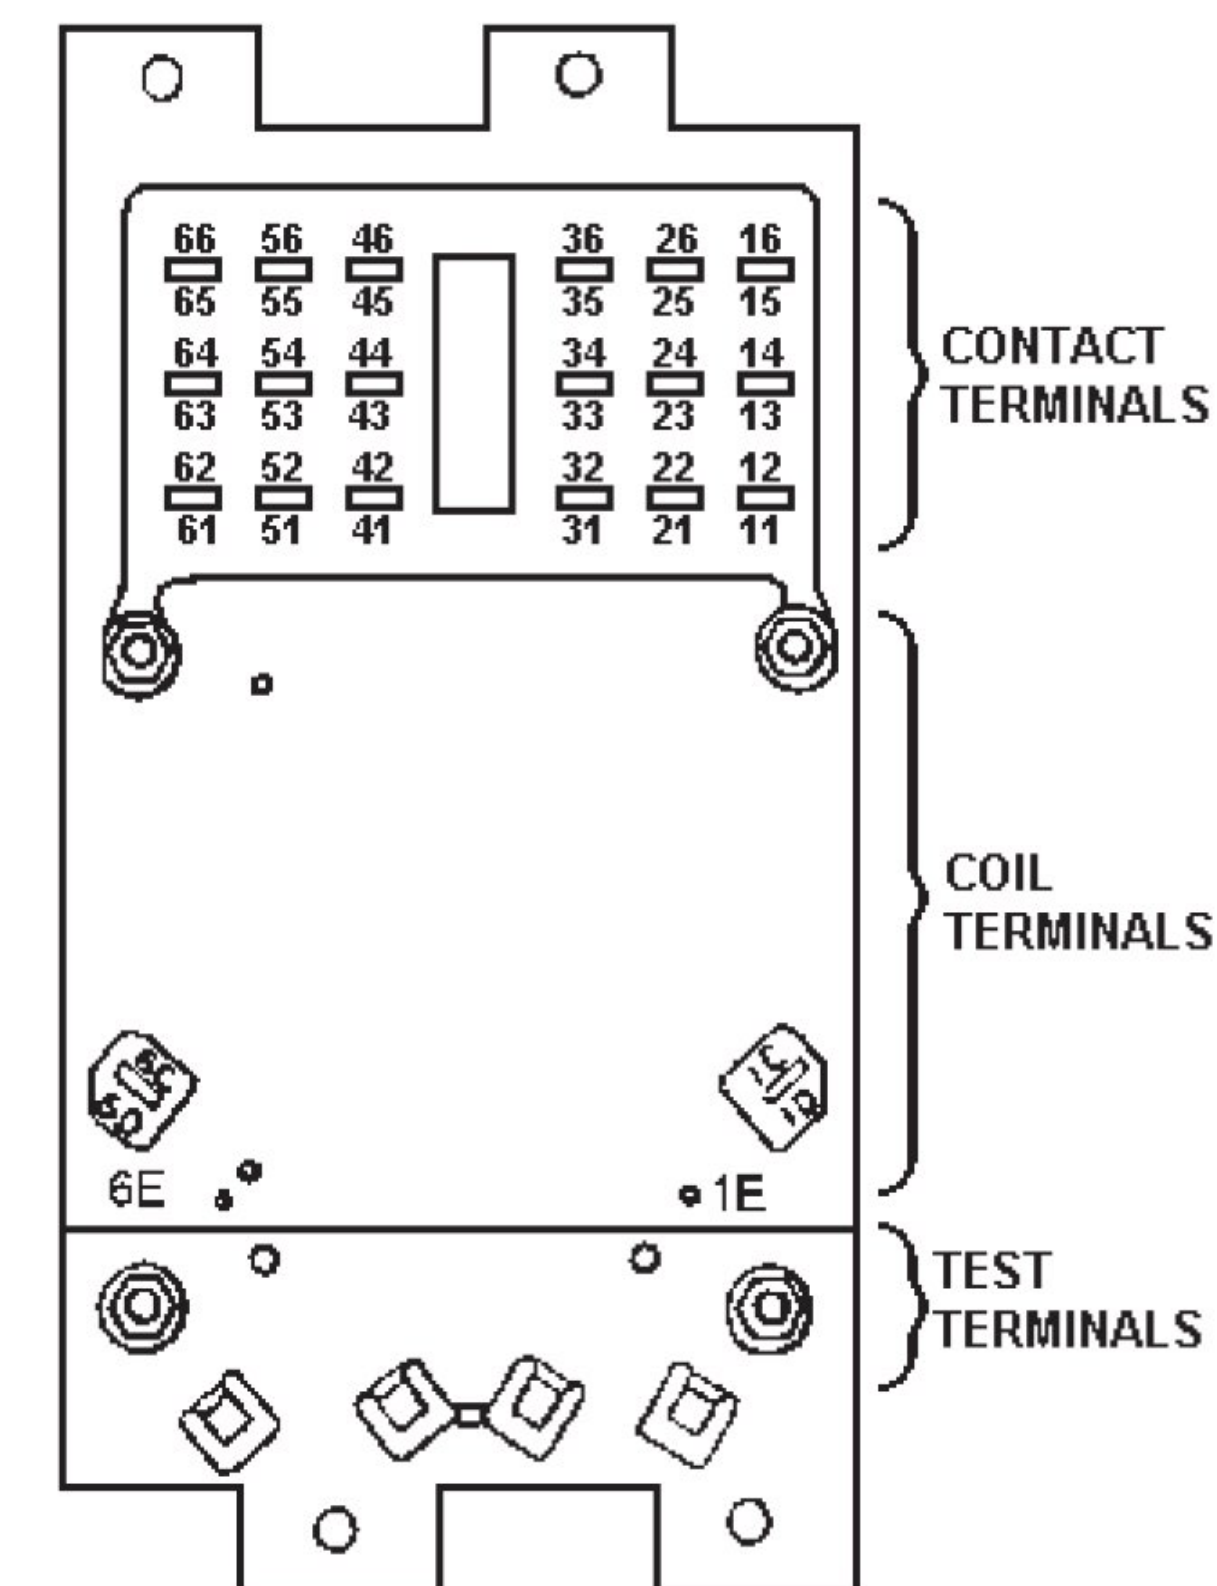


FIGURE 4: TYPE B2 PLUGBOARD (REAR VIEW)
 WEIGHT OF PLUGBOARD ALONE WITHOUT WIRING: 2 LBS

REV	
LK0	

GE Transportation Systems
 Global Signaling

Argo and Dillingham Rds, Grain Valley, MO 64029

Title	RLY GRS TYPE B VITAL PLUG-IN
Drawing No.	007062-XXX
Sheet	3 of 4