


1.875" Radius, 0.750" Border, 0.500" Indent, Red on White;
 [VILLAGE OF LUDLOW] C 2K;
 [NO PARKING] C 2K; [ORDINANCE] C 2K;
 [BETWEEN THE HOURS OF] C 2K;
 [2:00 AM & 6:00 AM] C 2K; [FROM] C 2K;
 [NOVEMBER 1 TO APRIL 1] C 2K;
 [ANY VEHICLE PARKED IN VIOLATION OF THIS ORDINANCE] C 2K;
 [WILL BE TOWED AWAY AT OWNER'S EXPENSE] C 2K;
 [UNDER T.23 SEC.1752 OF THE V.S.A.] C 2K;



1.500" Radius, 0.375" Border, 0.375" Indent, Red on White;
 [NO] C 2K;
 [OVERNIGHT] C 2K 80% spacing;
 [PARKING] B 2K;
 [1 AM - 5 AM] C 2K 80% spacing;
 [VIOLATORS WILL BE TOWED] C 2K;
 [AT THEIR OWN EXPENSE] C 2K;
 Double Headed Arrow Custom - 7.750" 0°;

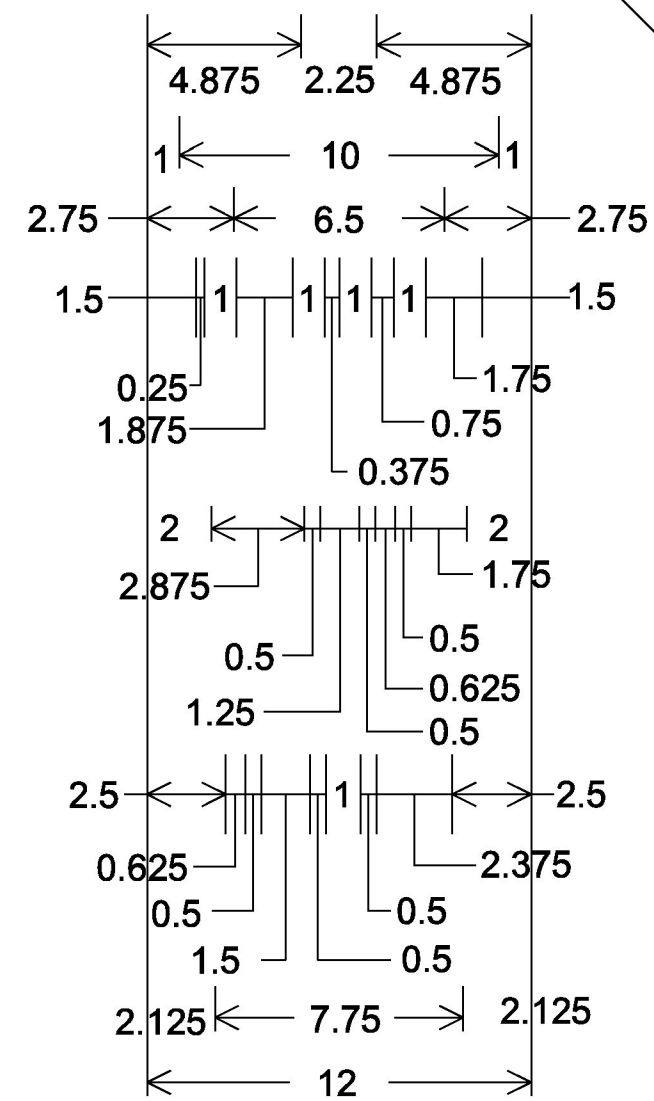

1.500" Radius, 0.625" Border,
 0.375" Indent, White on Blue;
 [PARKING] C 2K;
 [AREA] C 2K;
 [AHEAD] C 2K;



1.500" Radius, 0.625" Border,
 0.375" Indent, White on Blue;
 [PARKING] C 2K;
 [AREA] C 2K;



** "SKI AREA" TEXT IS 2.5" HIGH WITH 1" BETWEEN LINES
 DIMENSIONS NOT SHOWN FOR THIS DETAIL SHALL CONFORM TO VAOT STANDARD T-93, VD1-1A FOR GENERAL DESTINATION SIGN DESIGN

VD1-1aSa



** "SKI AREA" TEXT IS 2.5" HIGH WITH 1" BETWEEN LINES
 DIMENSIONS NOT SHOWN FOR THIS DETAIL SHALL CONFORM TO VAOT STANDARD T-93, VD2-1 FOR GENERAL DESTINATION SIGN DESIGN

VD1-1Sa



** "SKI AREA" TEXT IS 2.5" HIGH WITH 1" BETWEEN LINES
 REFER TO STD T-93, VD2-1 FOR GENERAL DESTINATION SIGN DESIGN

VD1-1Sa



** "SKI AREA" TEXT IS 2.5" HIGH WITH 1" BETWEEN LINES
 REFER TO STD T-93, VD2-1S FOR GENERAL DESTINATION SIGN DESIGN

VD2-1Sa

NOTE:
 OKEMO MOUNTAIN DESTINATION SIGNS ARE EXAMPLES ONLY

NOT TO SCALE

ALL DIMENSIONS SHOWN IN INCHES,
 UNLESS OTHERWISE NOTED.

PROJECT NAME:	STATEWIDE-SOUTH REGION	FILE NAME:	z16+041frm.dgn	PLOT DATE:	2/27/2017
PROJECT NUMBER:	STPG SIGN(57)	PROJECT LEADER:	D. MUNRO	DRAWN BY:	P. MCKECHNIE
		DESIGNED BY:	S. GOODWIN	CHECKED BY:	J. BRZEZOWSKI
		SIGN DETAILS SHEET 3		SHEET	8 OF 264