




W16-8aP

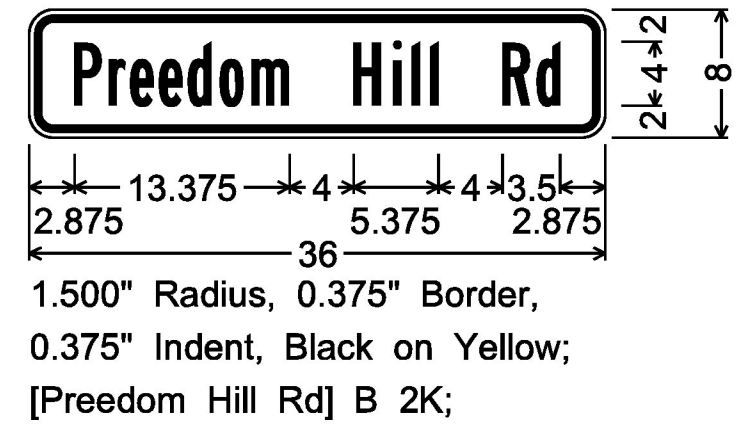


W16-8p

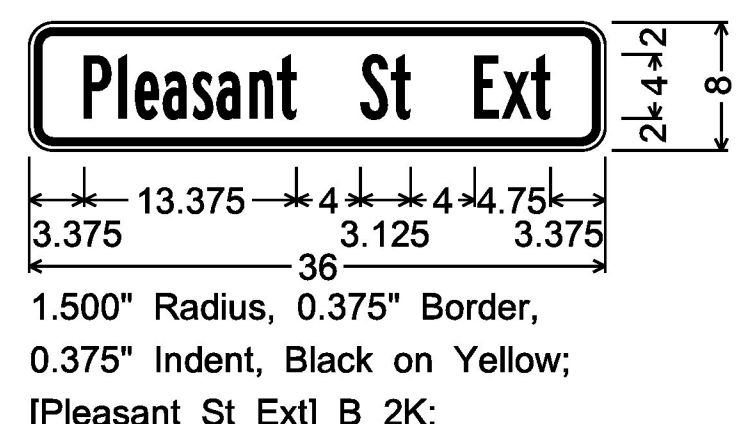


W16-8p

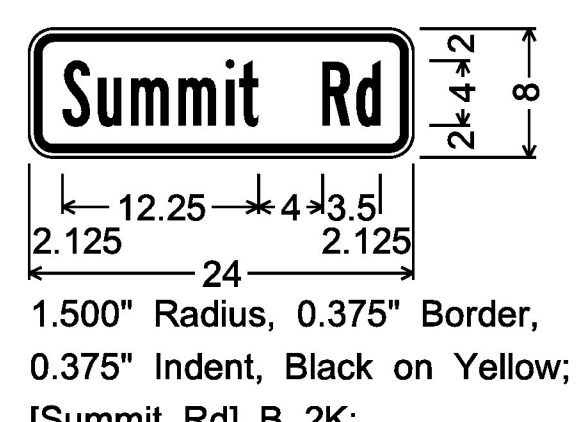



W16-8p

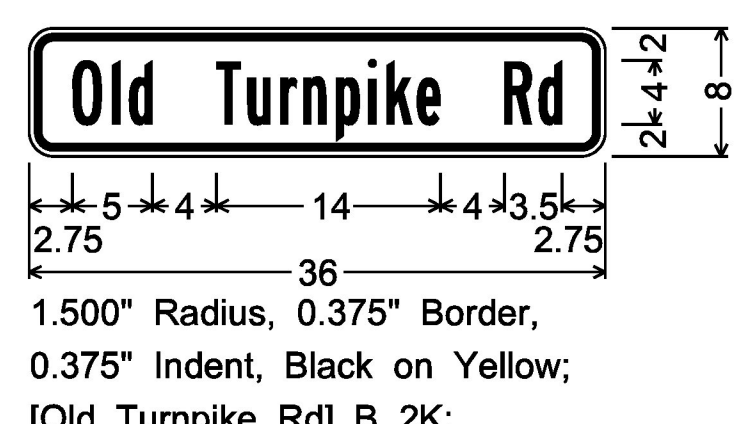


W16-8p

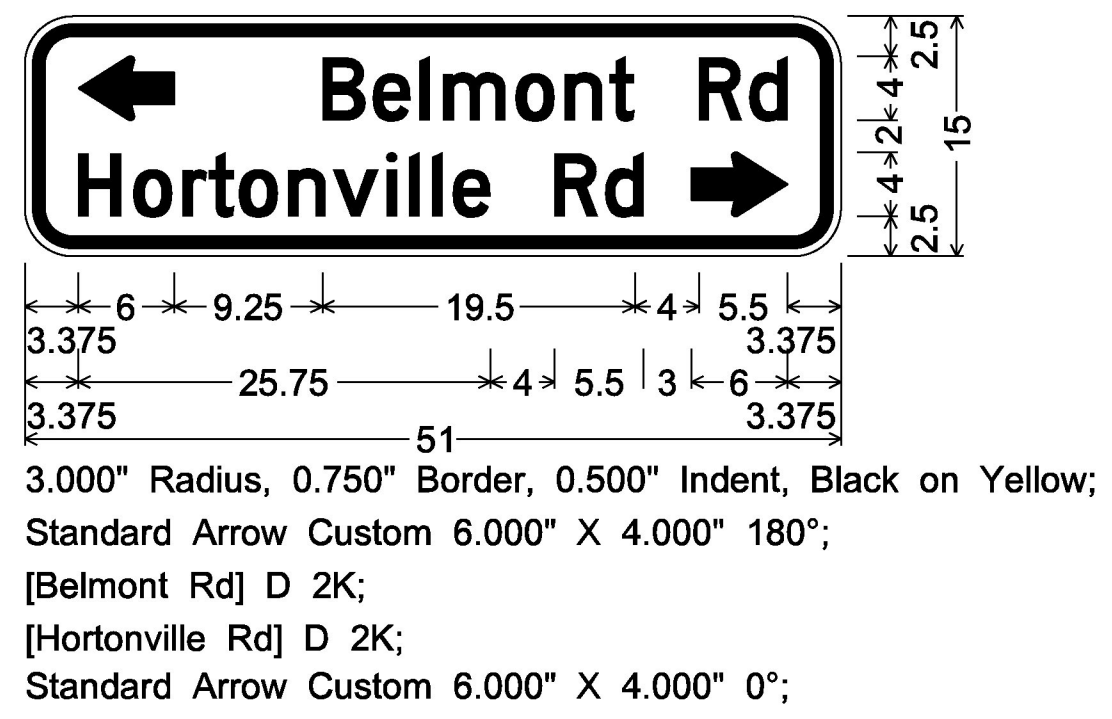


W16-8aP

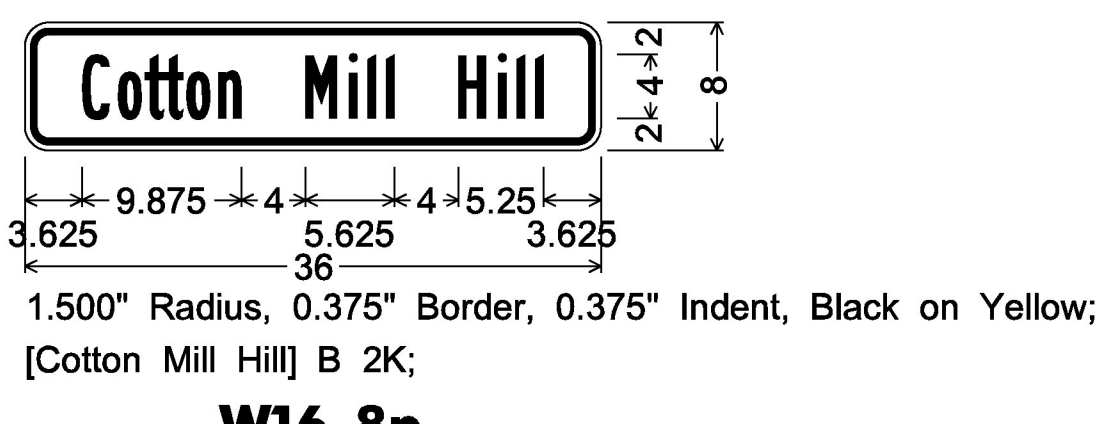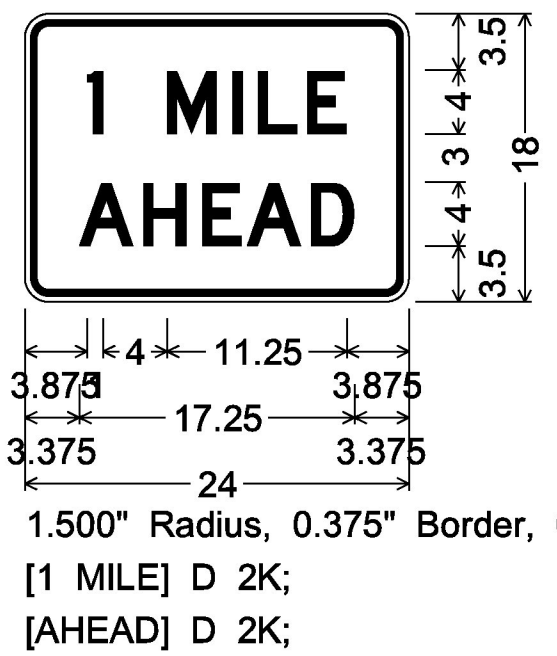


W16-8p

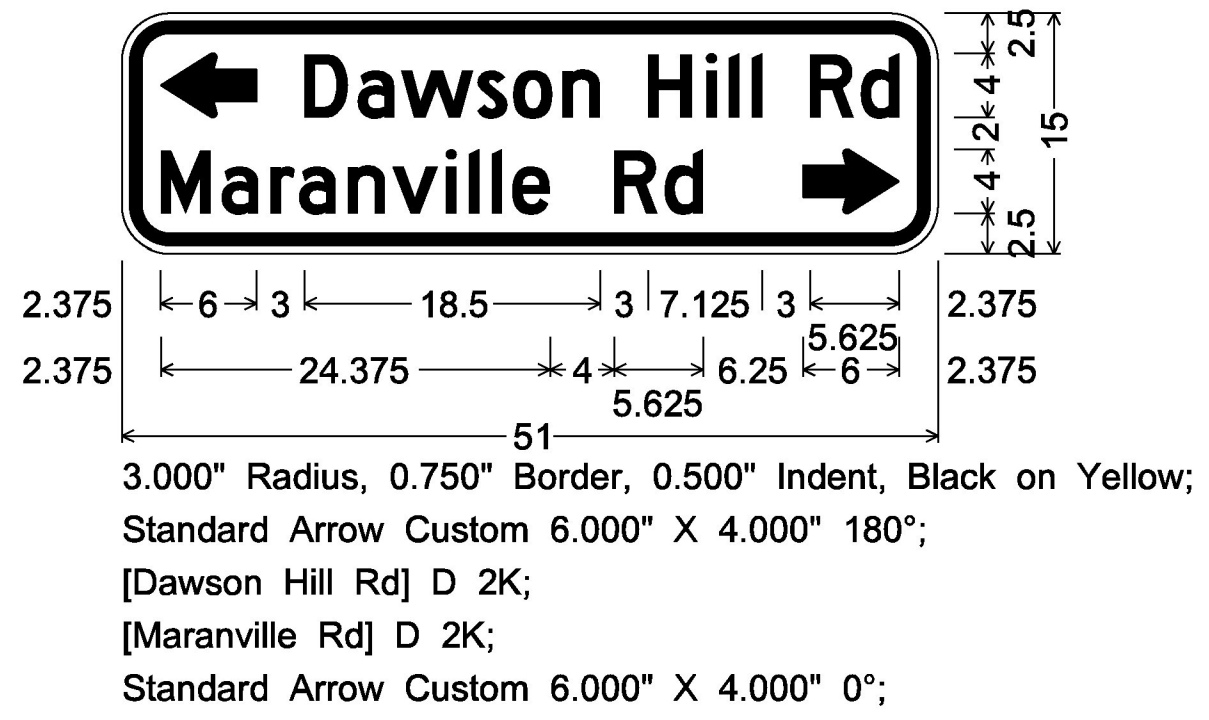


W16-8aP

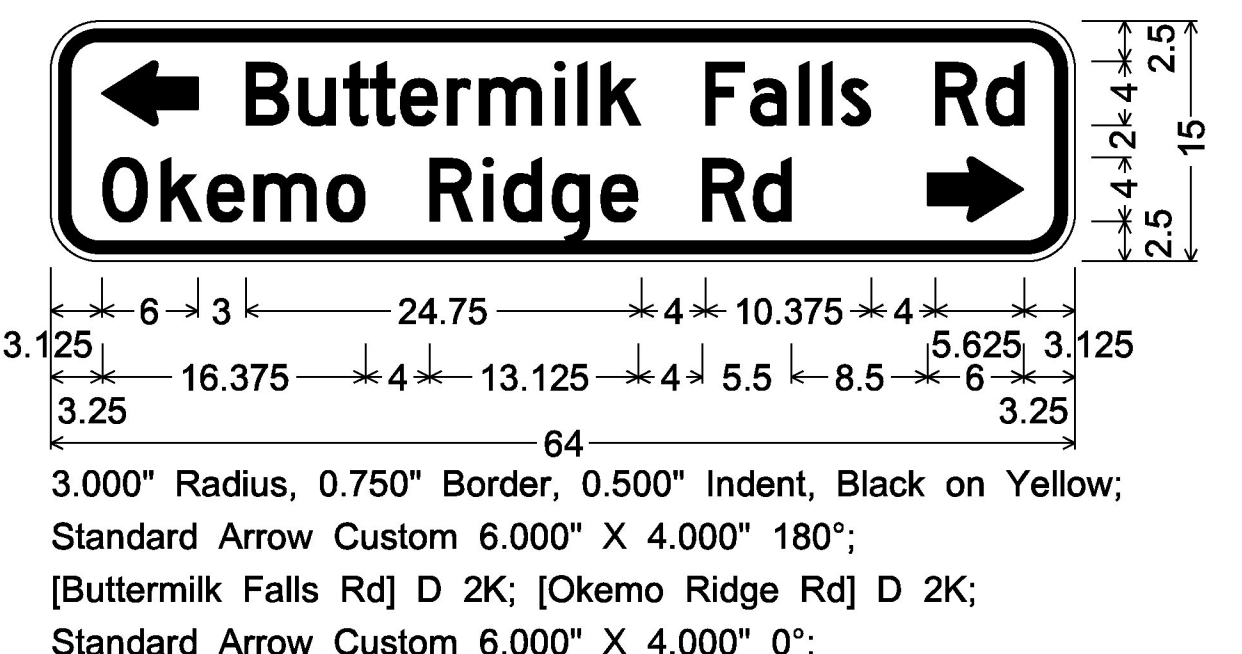


W16-8aP

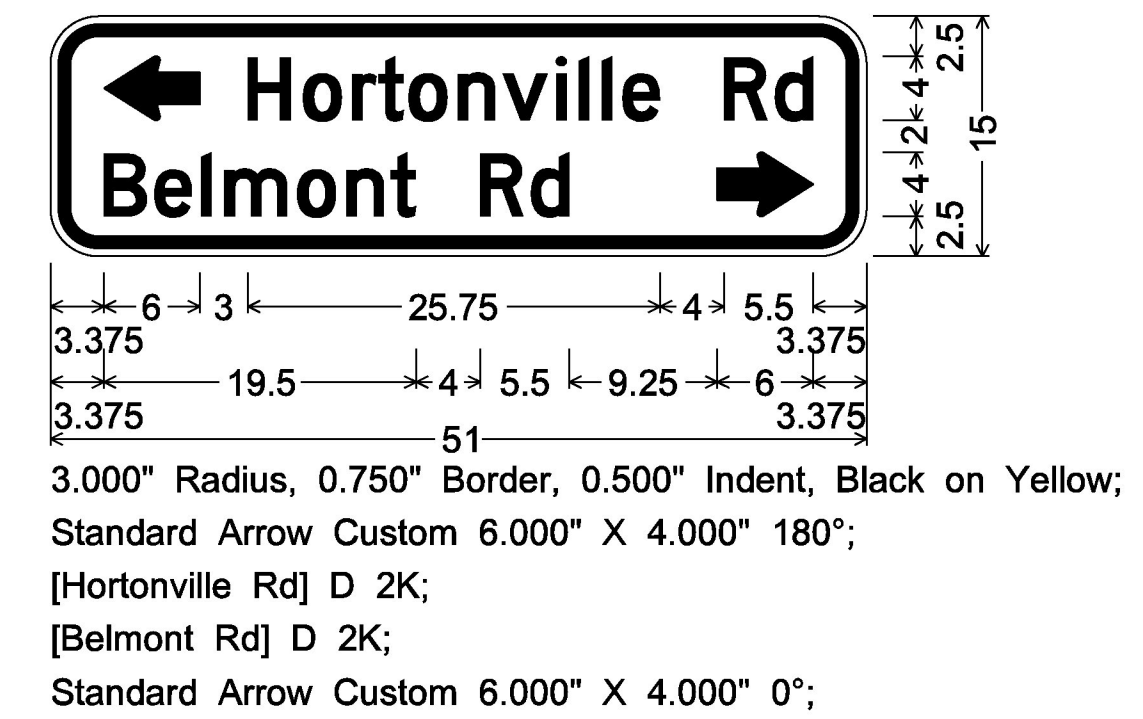


W16-8aP

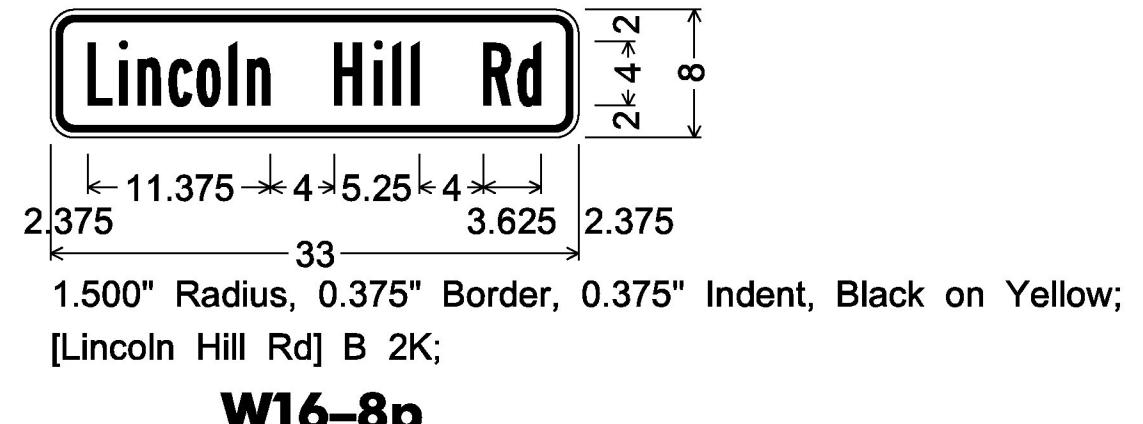


W16-8p

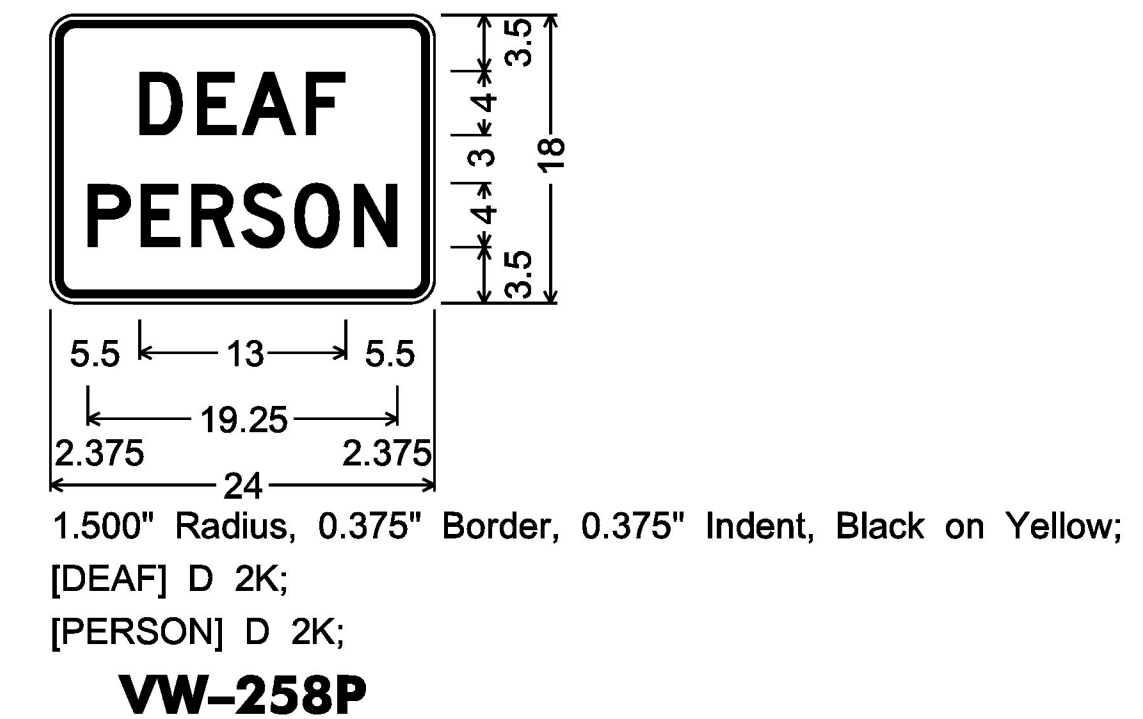


VW-258P

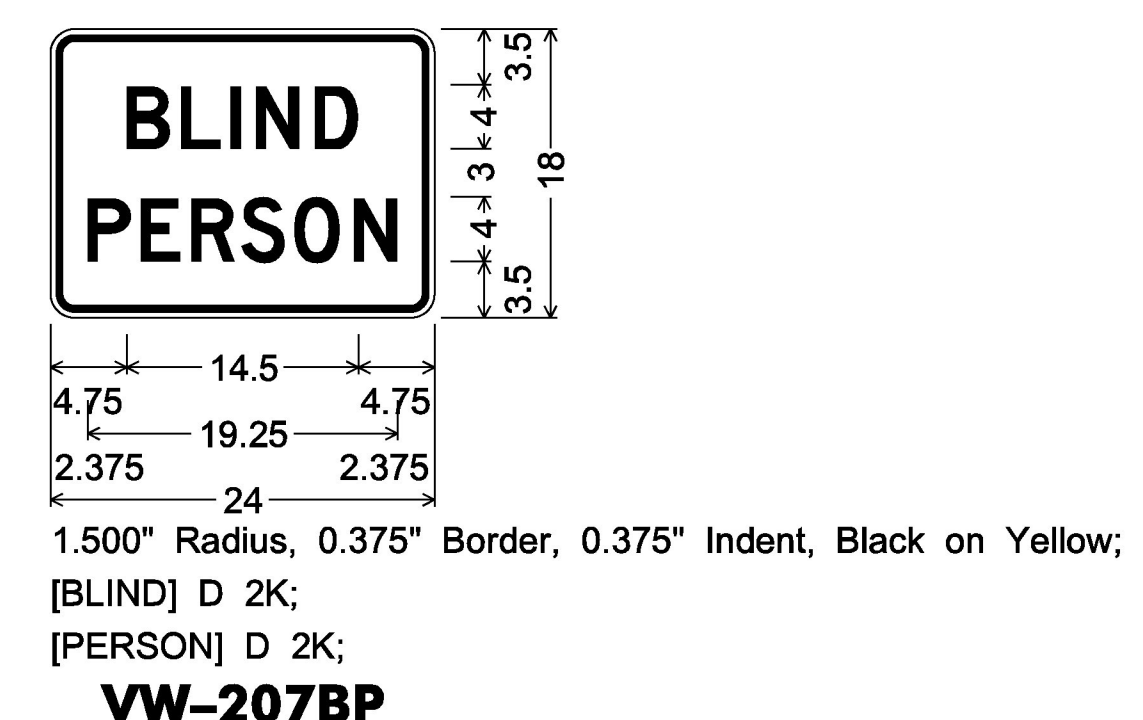


VW-207BP

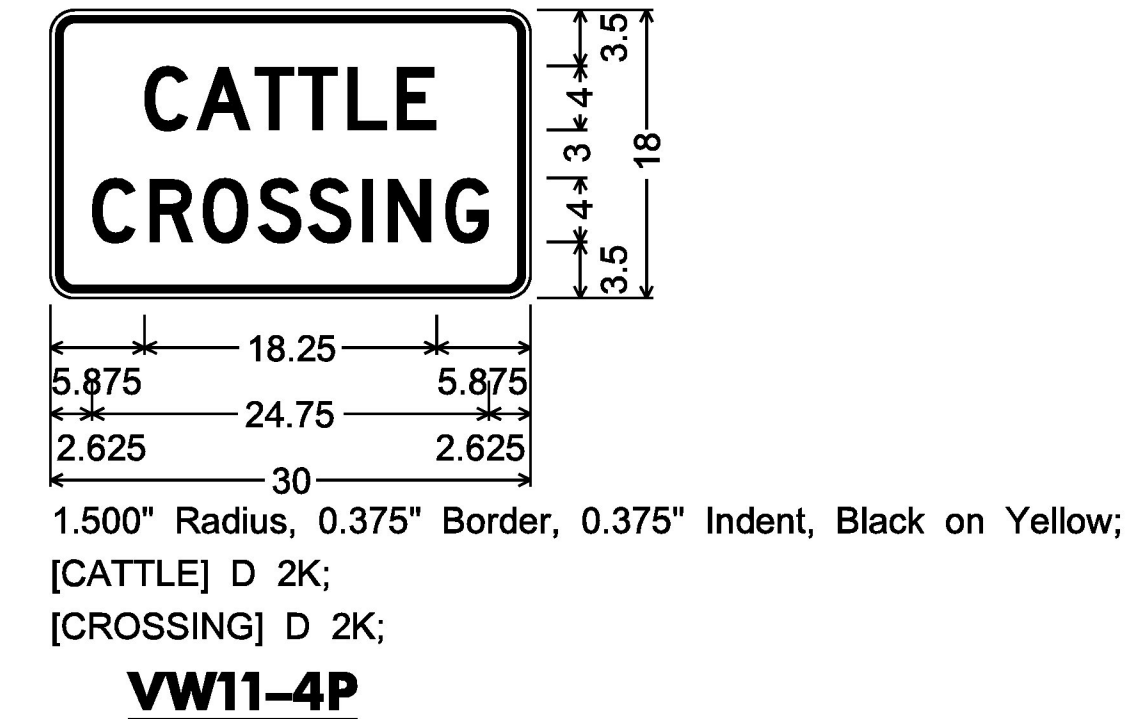


VW11-4P

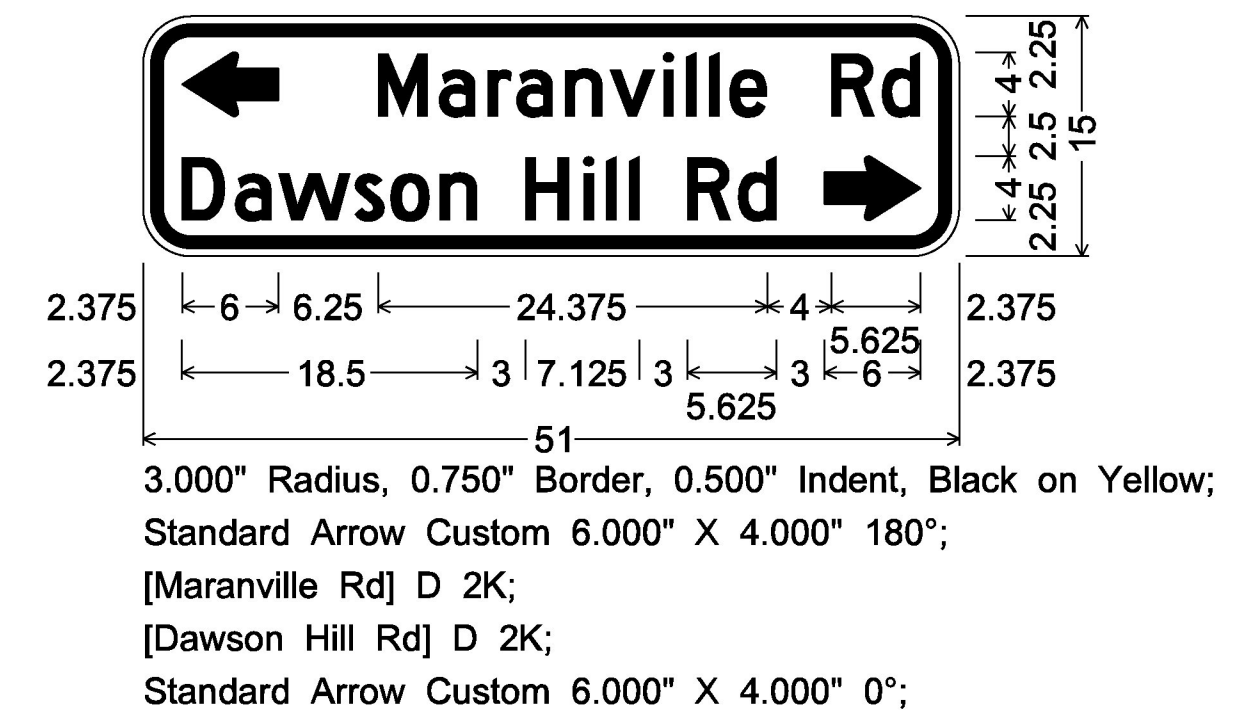


W16-8aP

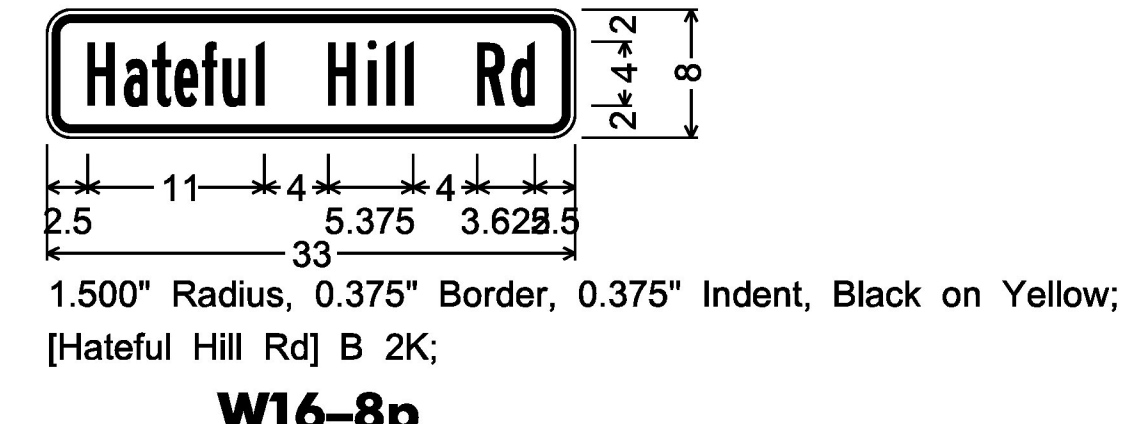


W16-8p

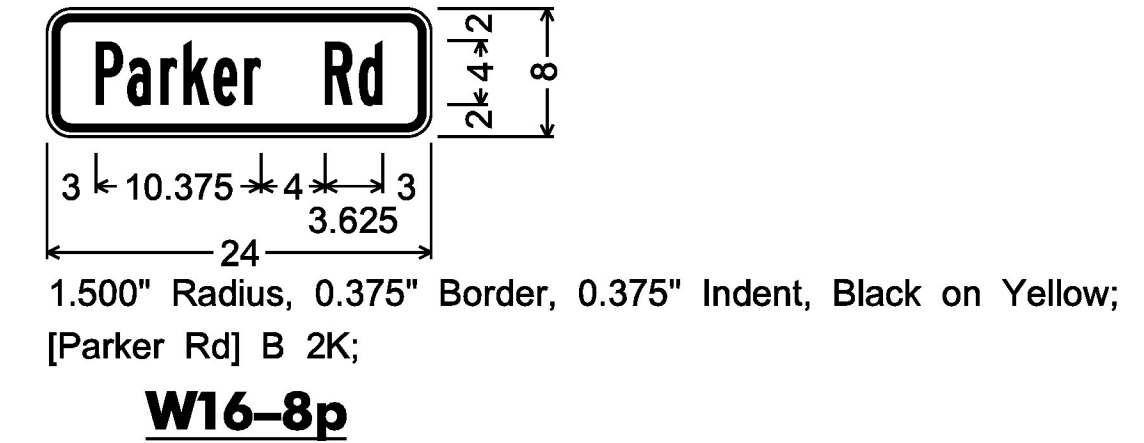

W16-8p

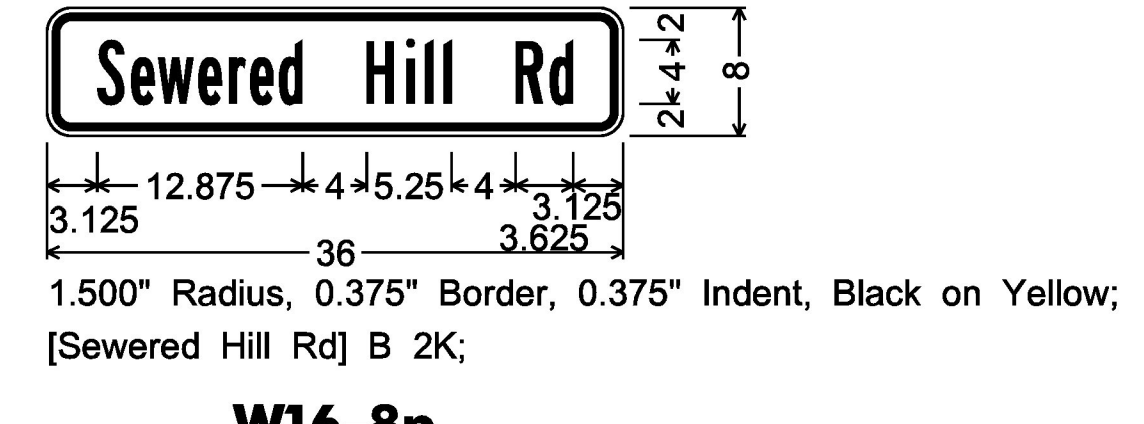

W16-8p

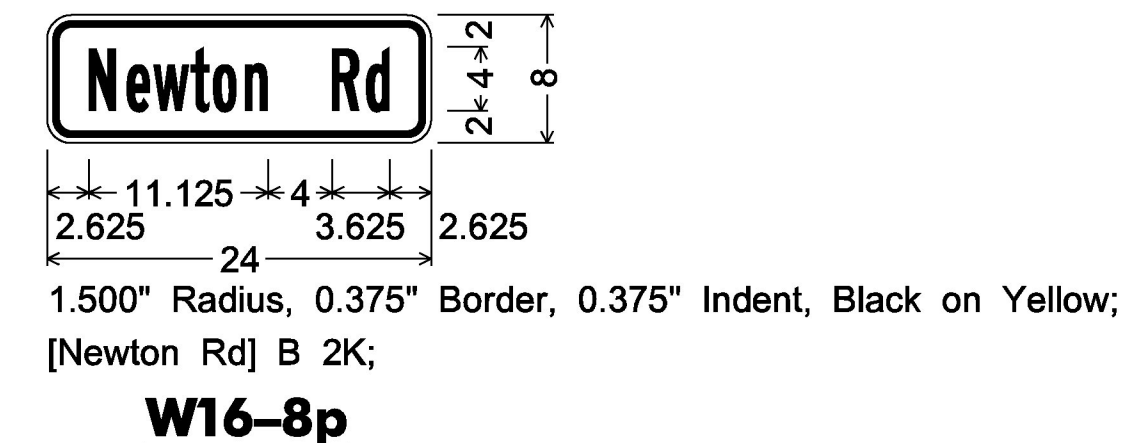

W16-8p

ALL DIMENSIONS SHOWN IN INCHES,
 UNLESS OTHERWISE NOTED.

PROJECT NAME:	STATEWIDE-SOUTH REGION
PROJECT NUMBER:	STPG SIGN(57)
FILE NAME:	z16t041frm.dgn
PROJECT LEADER:	D. MUNRO
DESIGNED BY:	S. GOODWIN
SIGN DETAILS SHEET	5
PLOT DATE:	2/27/2017
DRAWN BY:	P. MCKECHNIE
CHECKED BY:	J. BRZEZOWSKI
SHEET	10 OF 264

NOT TO SCALE