


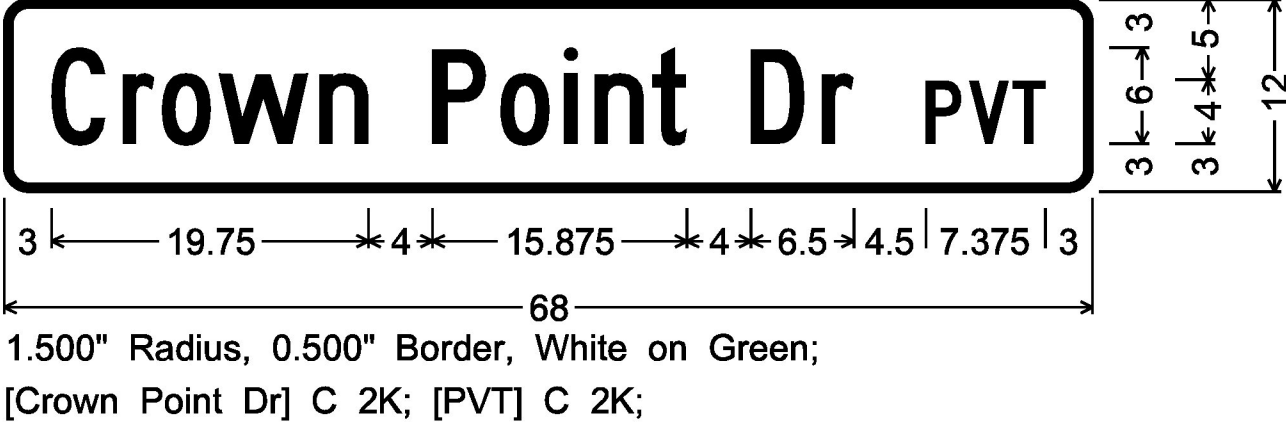
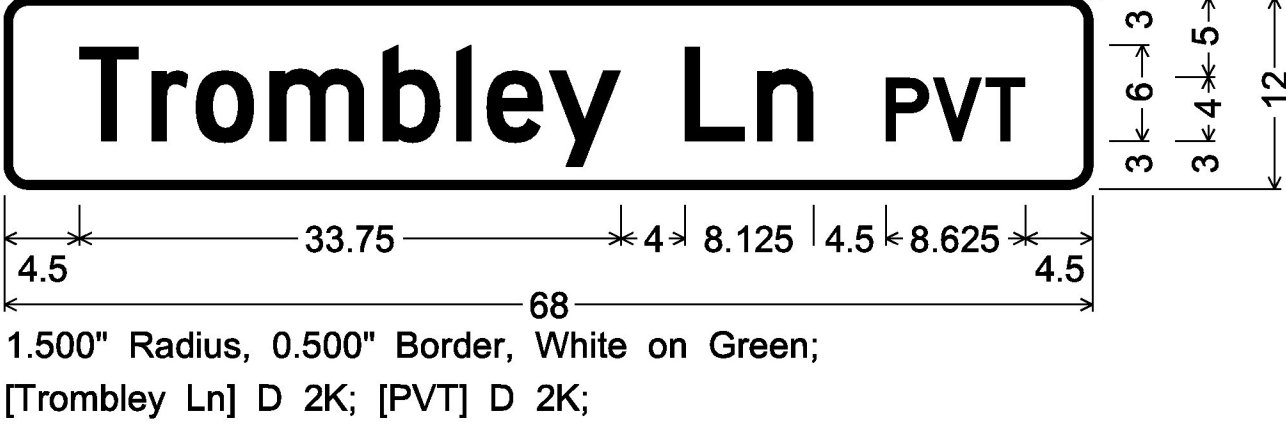
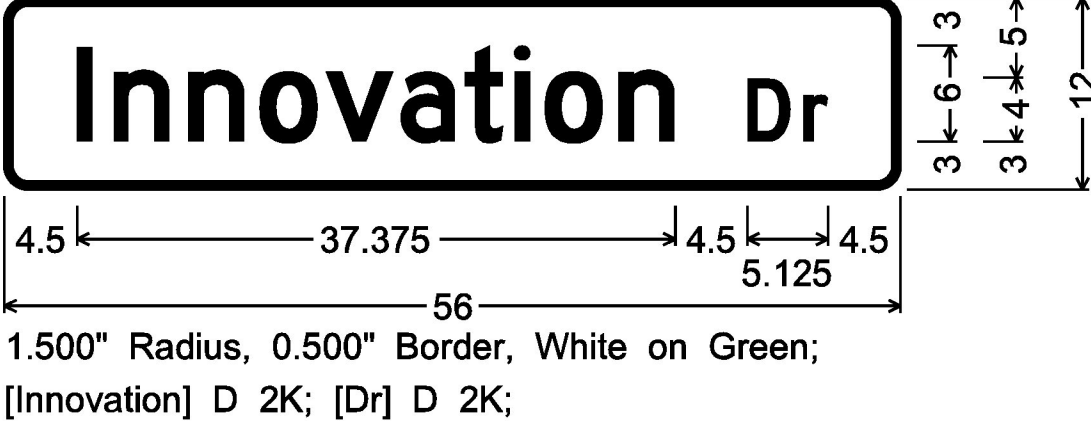
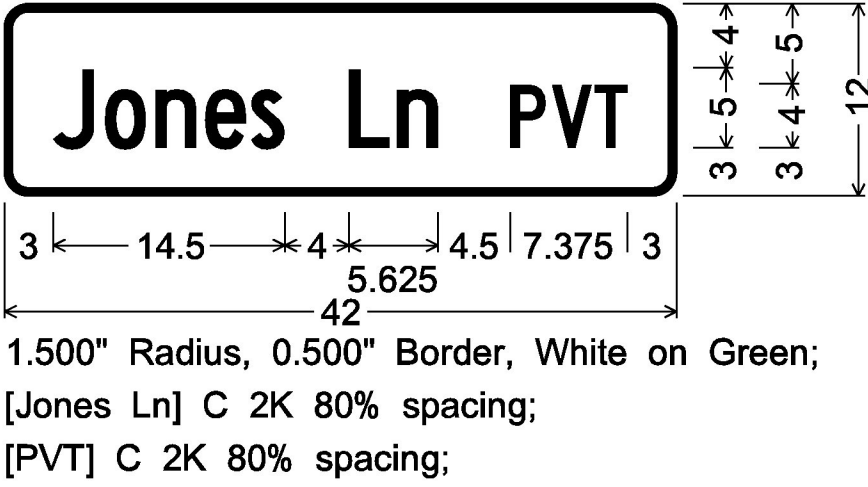
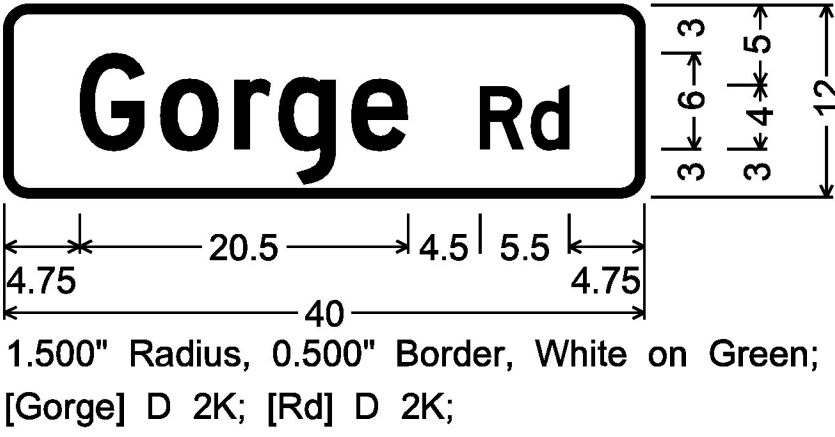
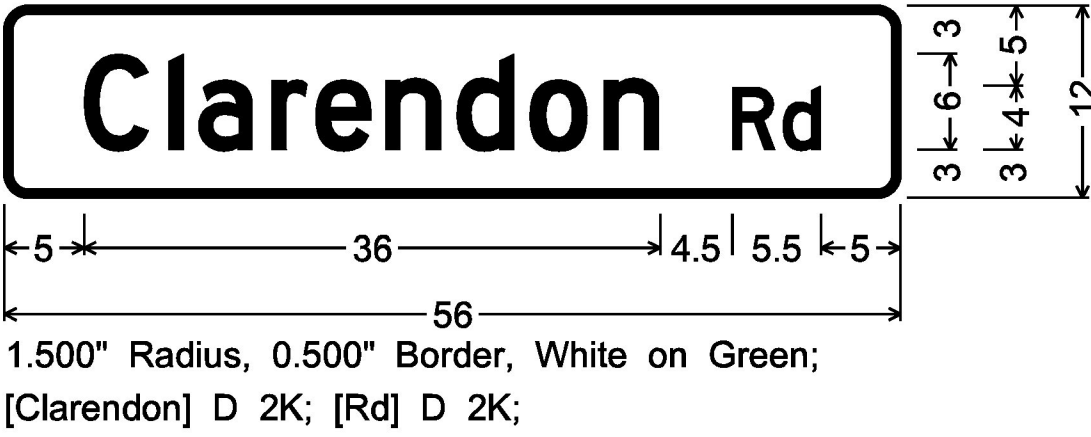
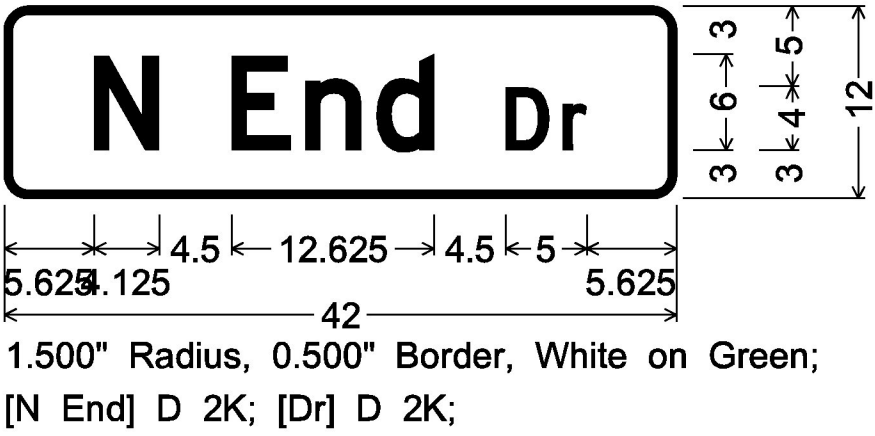
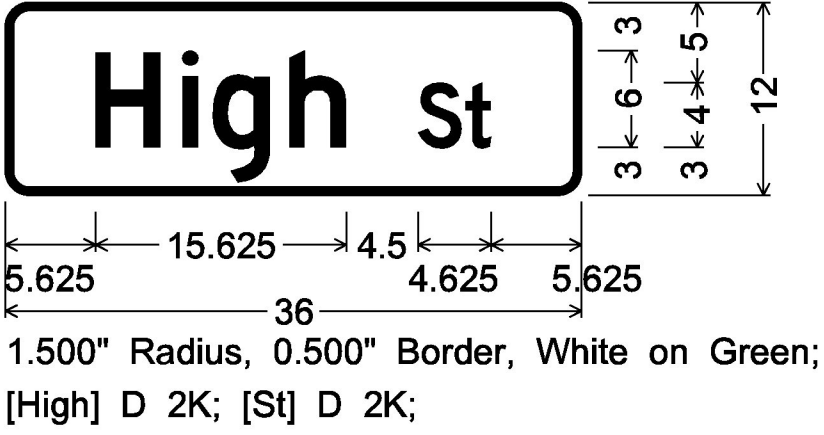
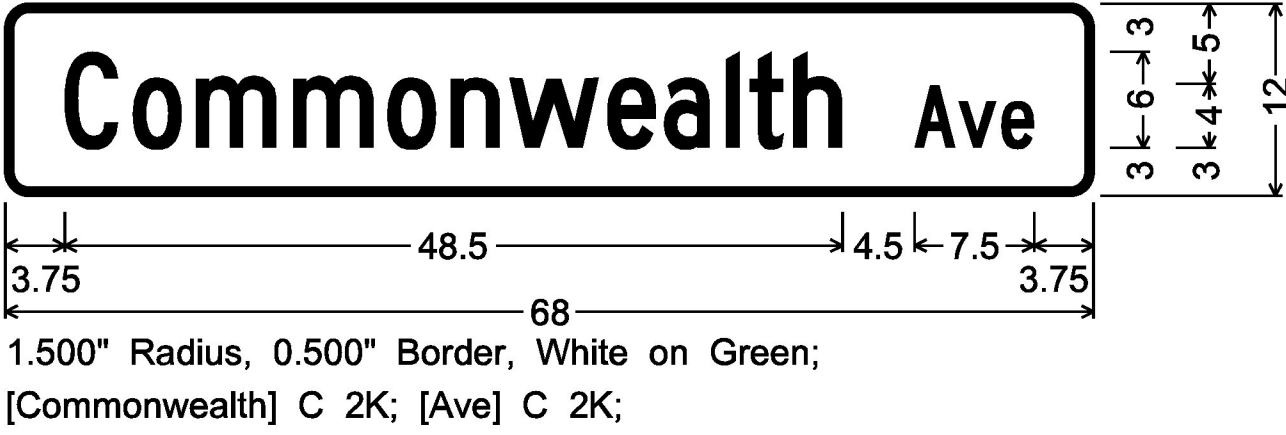
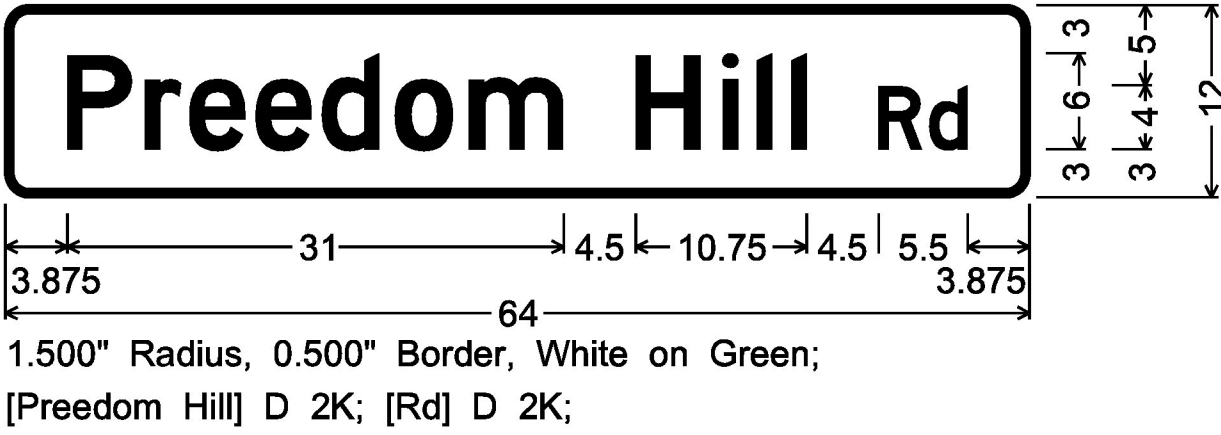
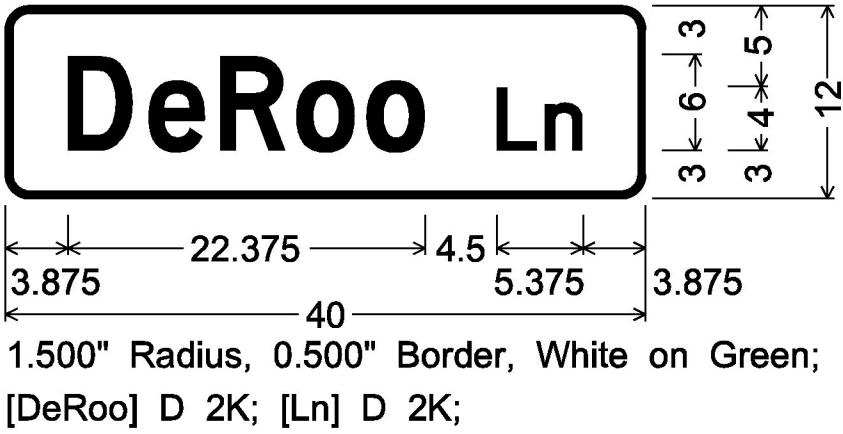
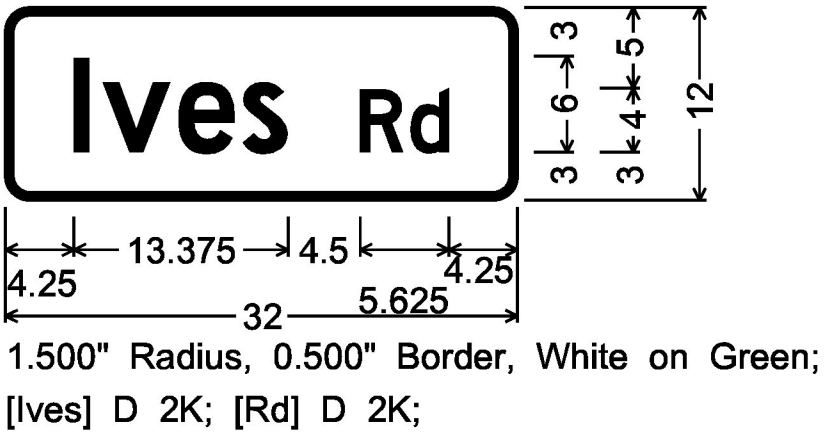
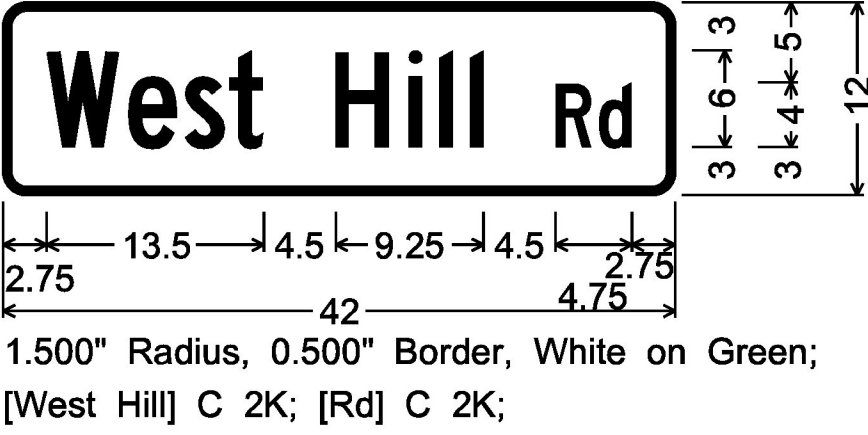
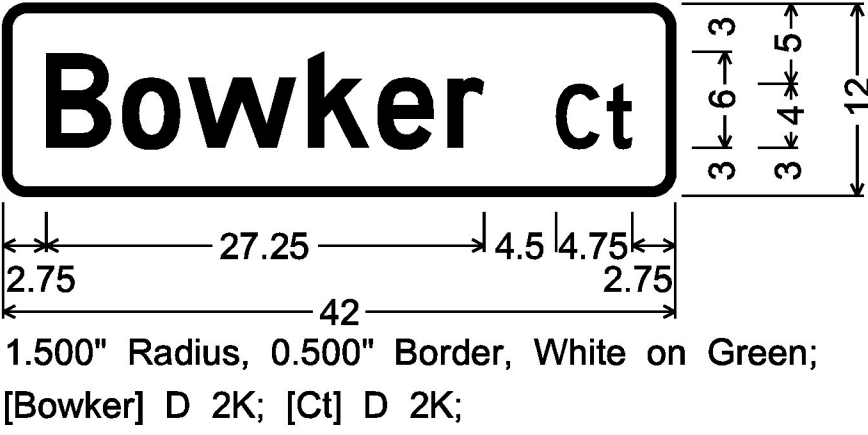


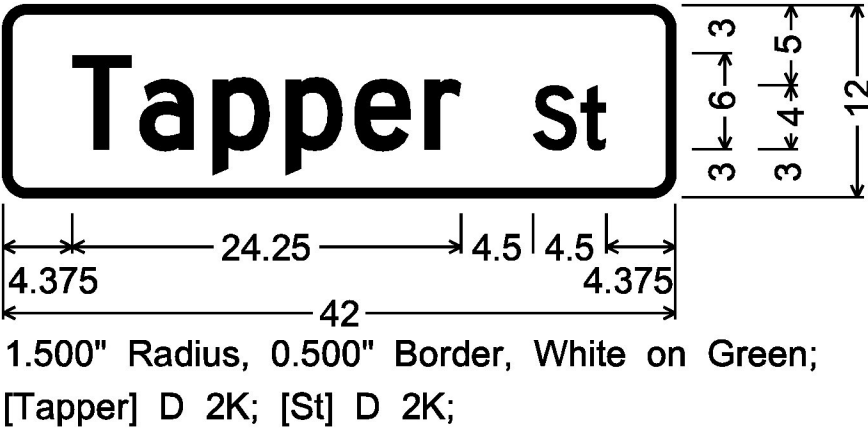

ALL SIGNS IN THIS SECTION ARE
FOR VERMONT ROUTE 7B

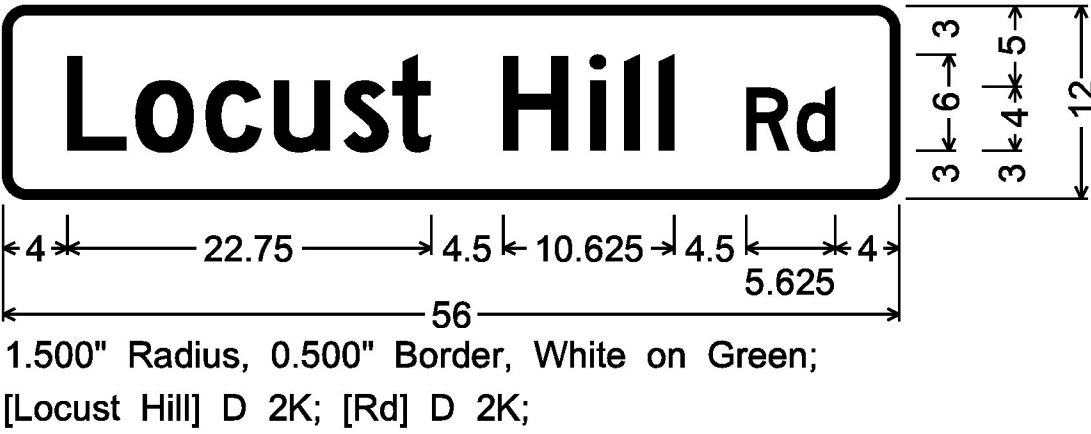

ALL SIGNS IN THIS SECTION ARE
FOR VERMONT ROUTE 103

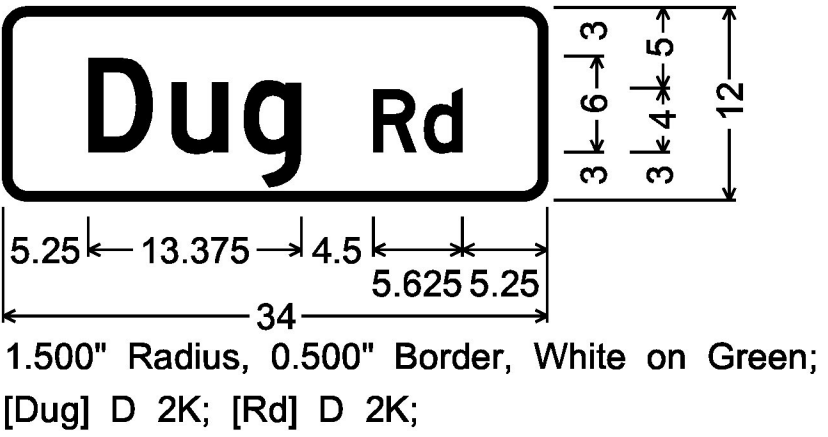

ALL SIGNS IN THIS SECTION ARE
FOR VERMONT ROUTE 103

TOWN HIGHWAY SIGNS D3-1
(ALL SIGNS ARE DOUBLE SIDED)

NOT TO SCALE

ALL DIMENSIONS SHOWN IN INCHES, UNLESS OTHERWISE NOTED.	
PROJECT NAME:	STATEWIDE-SOUTH REGION
PROJECT NUMBER:	STPG SIGN(57)
FILE NAME: z\16+04\frm.dgn	PLOT DATE: 2/27/2017
PROJECT LEADER: D. MUNRO	DRAWN BY: P. MCKECHN
DESIGNED BY: S. GOODWIN	CHECKED BY: J. BRZEWOW
SIGN DETAILS SHEET 6	SHEET II OF 264