
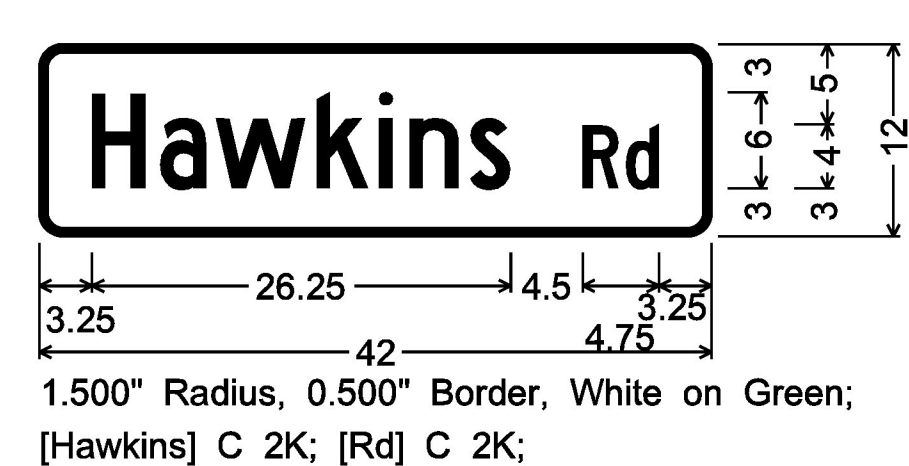
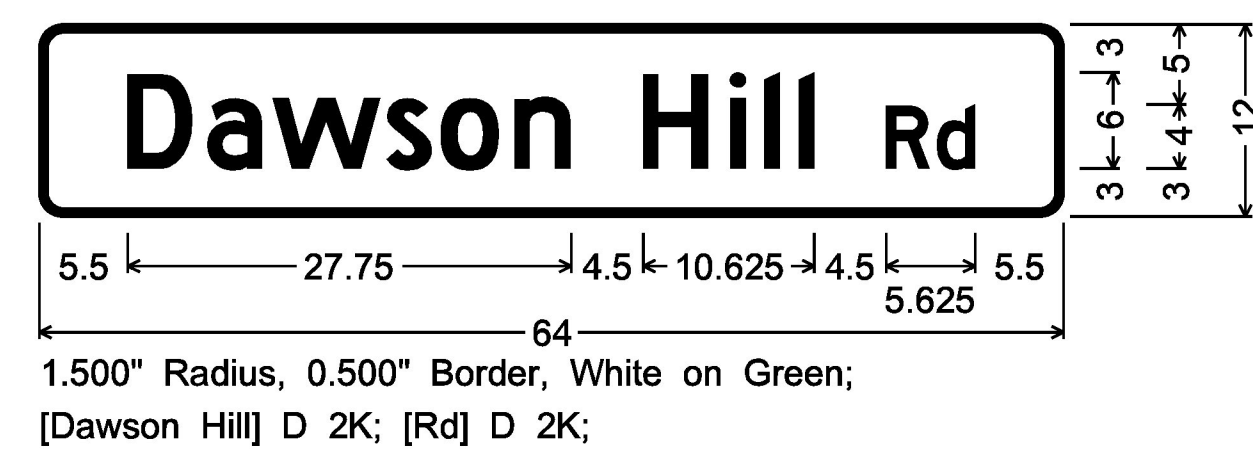
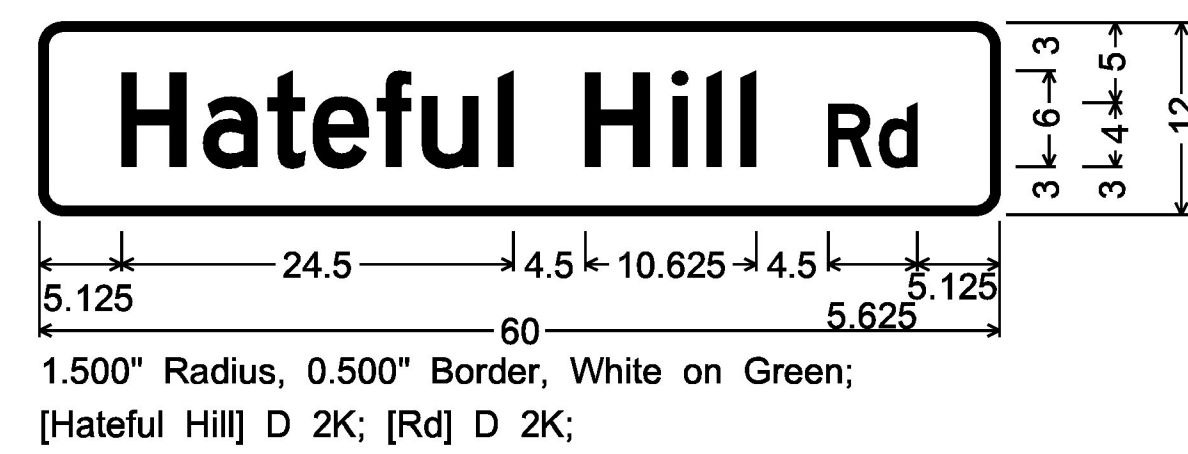
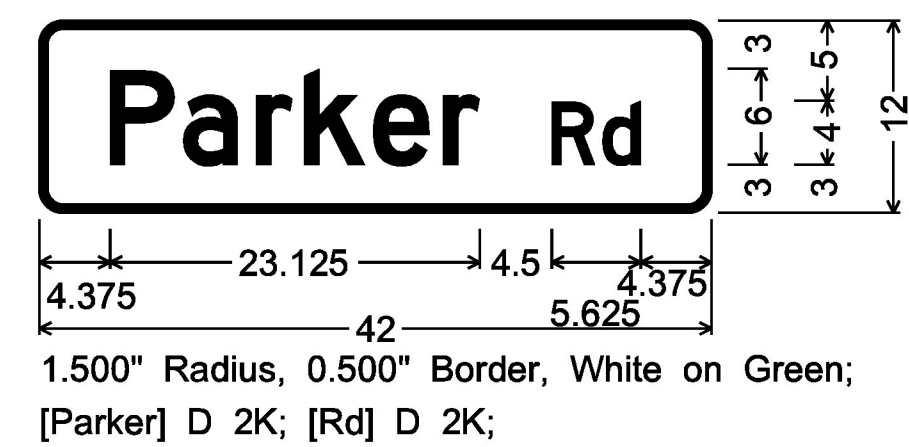
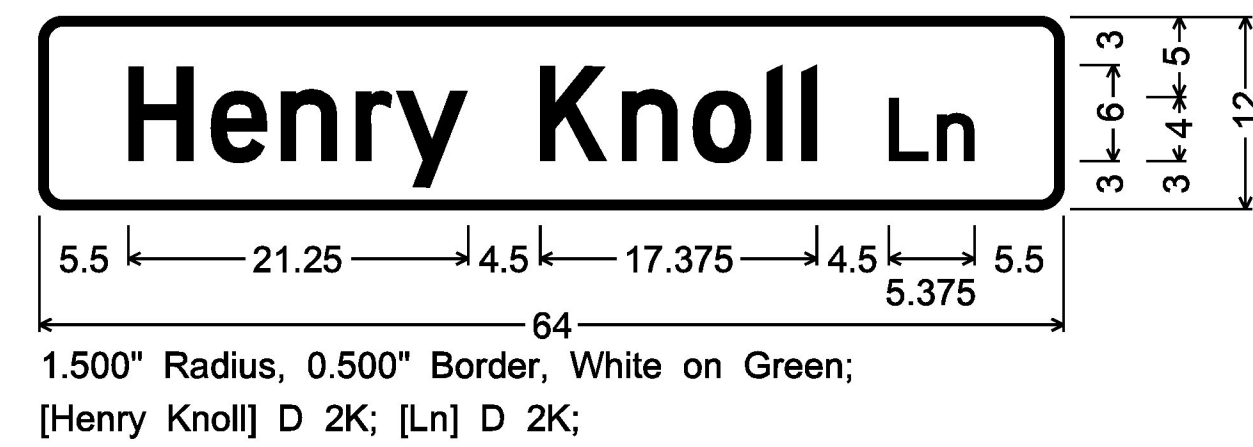
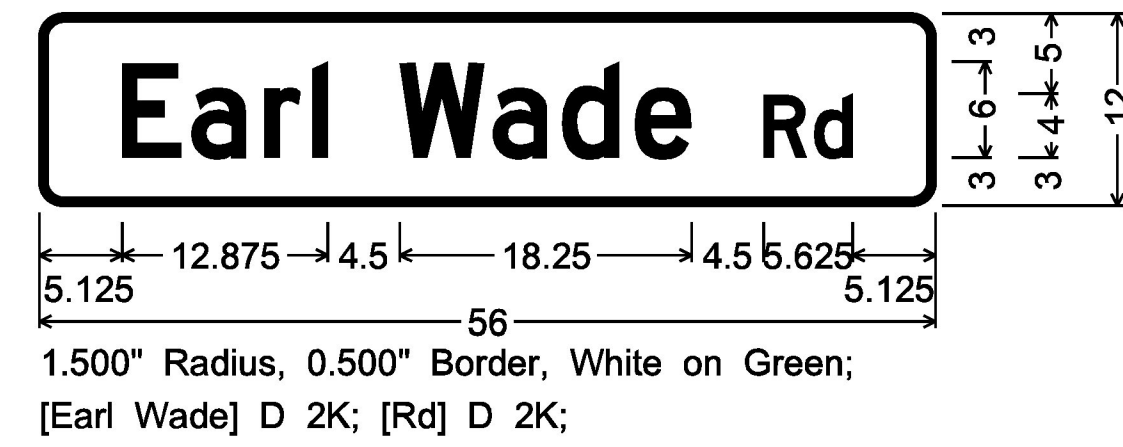
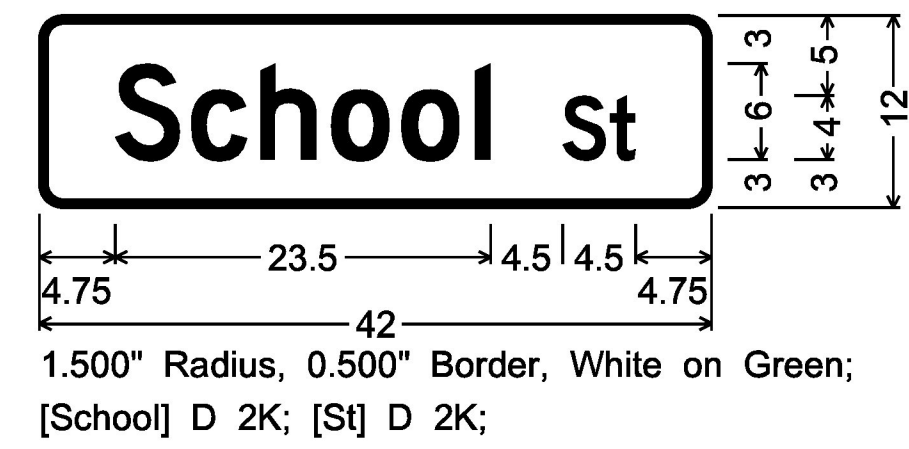
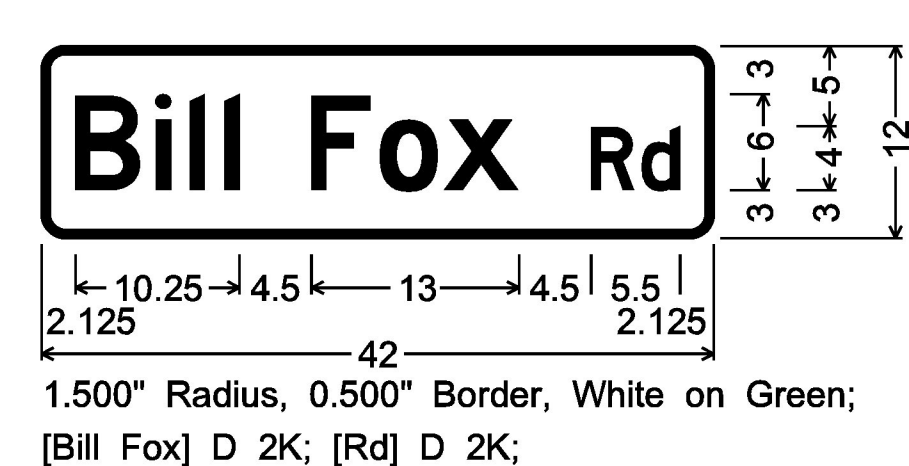
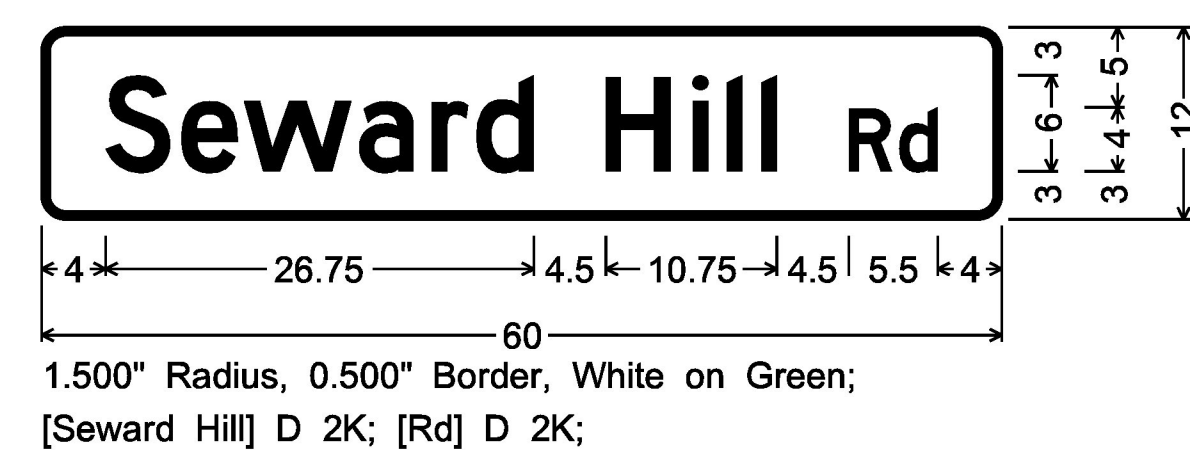
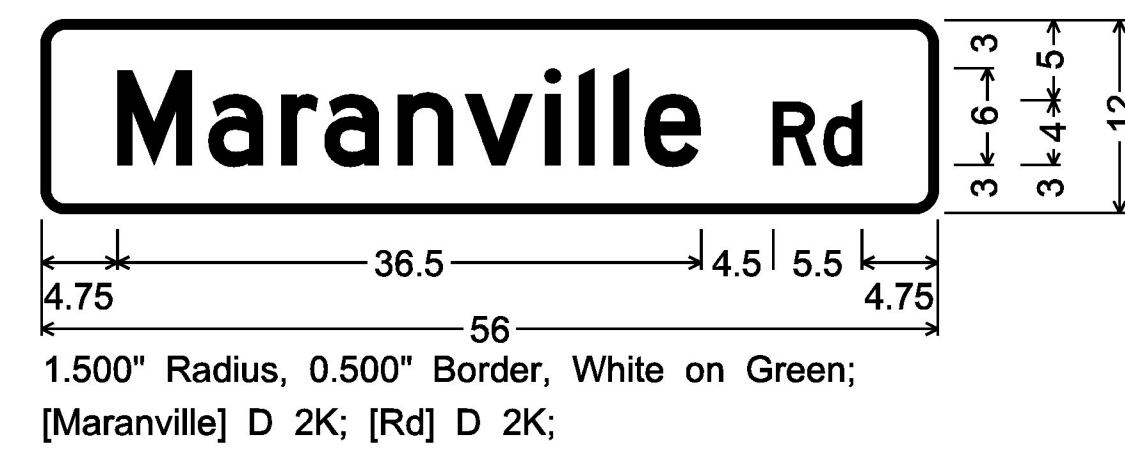
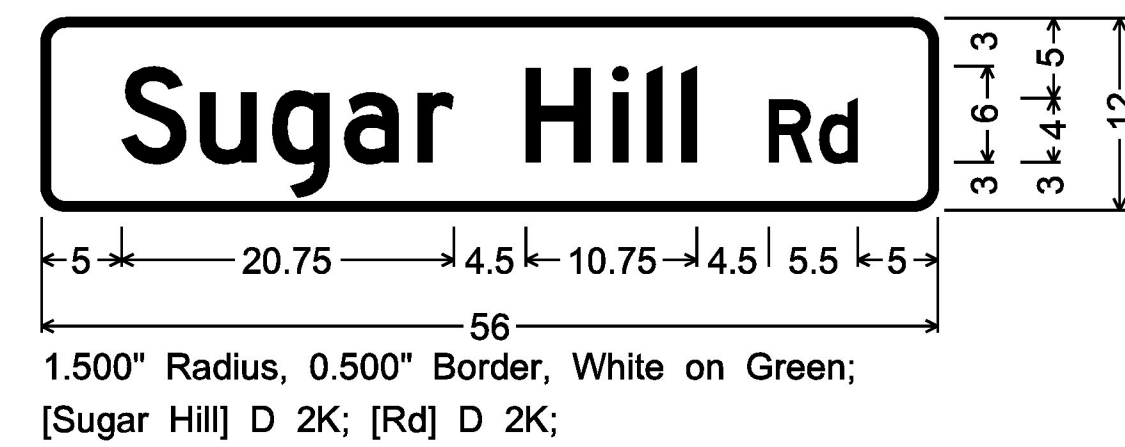









ALL SIGNS IN THIS SECTION ARE FOR VERMONT ROUTE 142

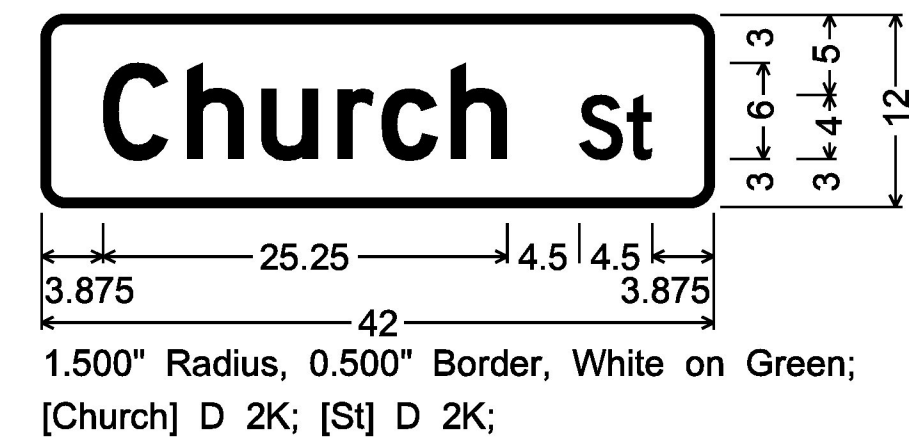

ALL SIGNS IN THIS SECTION ARE FOR VERMONT ROUTE 140

TOWN HIGHWAY SIGNS D3-1
(ALL SIGNS ARE DOUBLE SIDED)

NOT TO SCALE

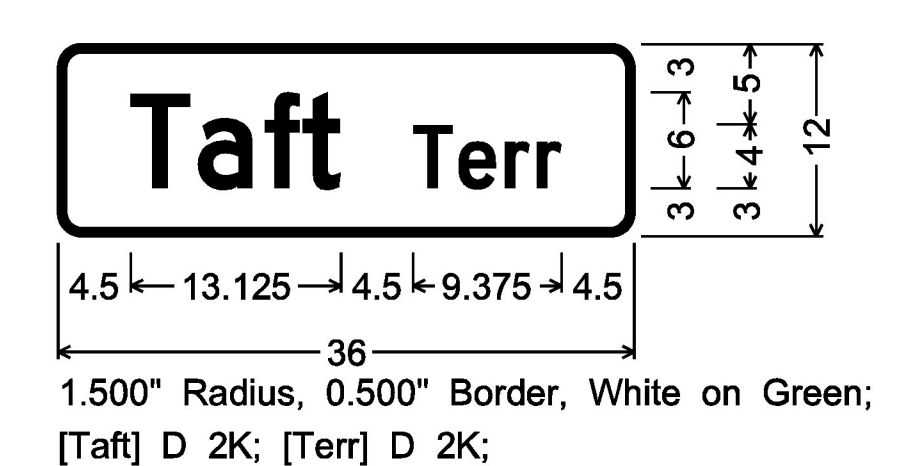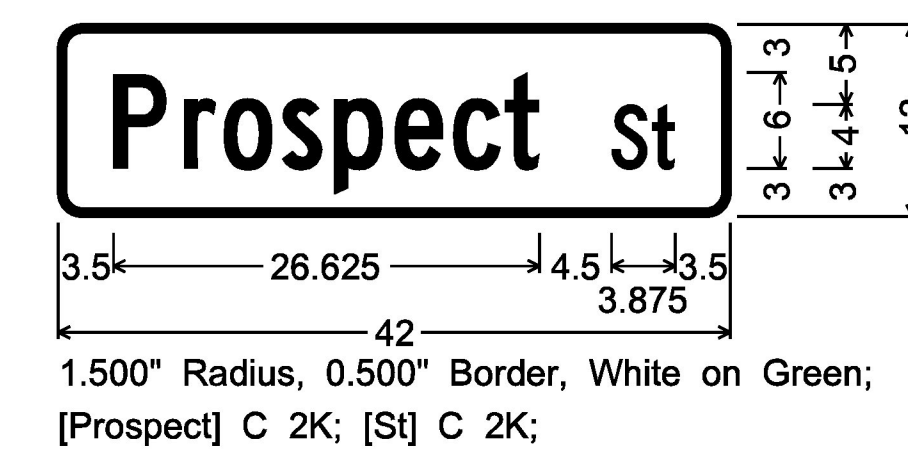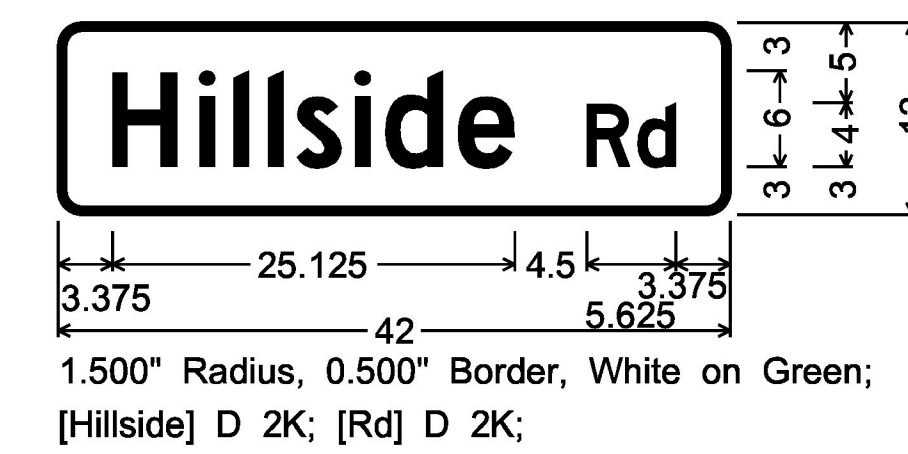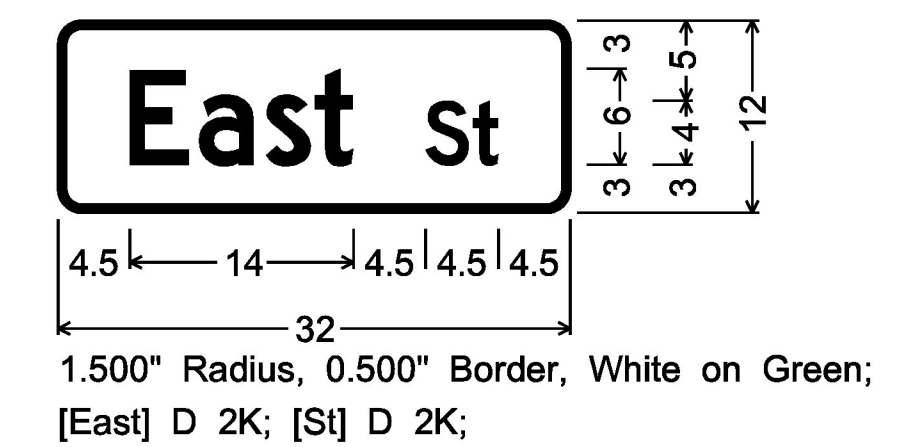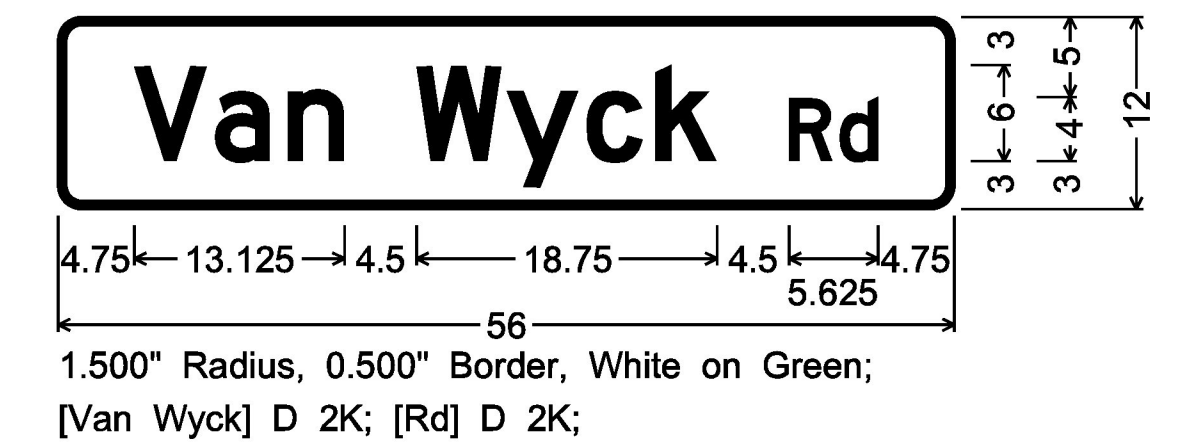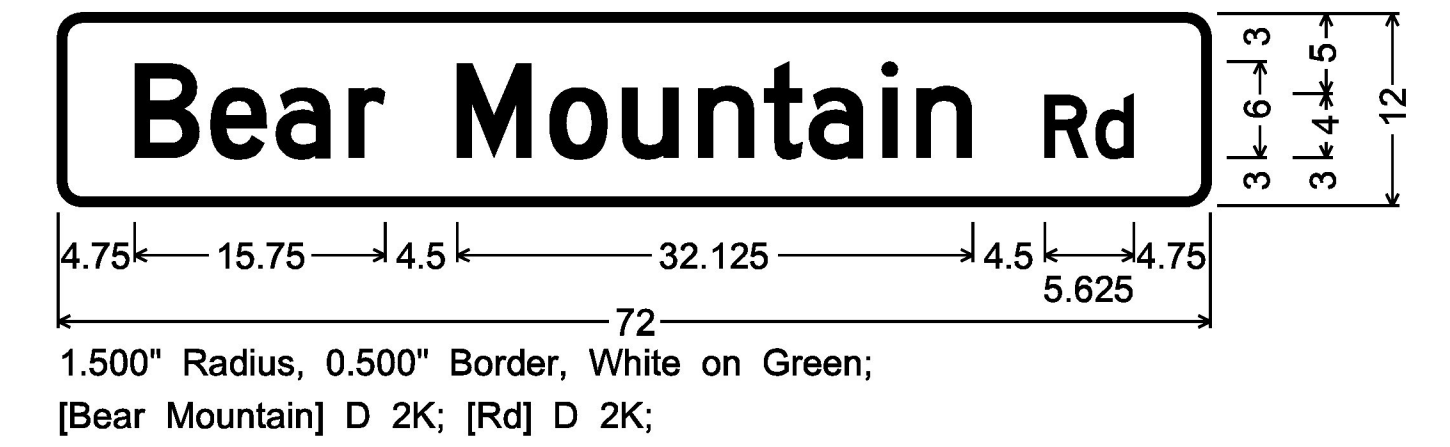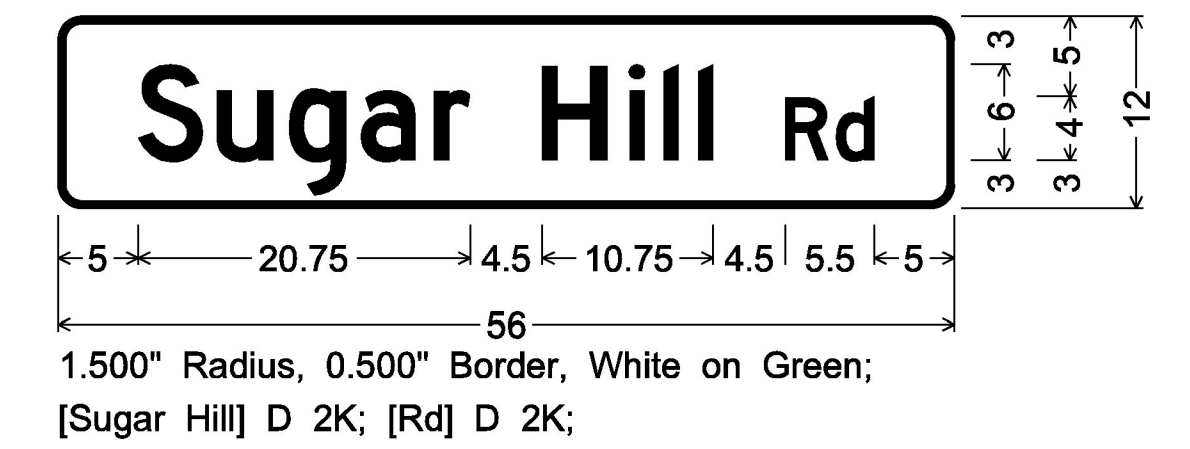

ALL DIMENSIONS SHOWN IN INCHES, UNLESS OTHERWISE NOTED.

PROJECT NAME:	STATEWIDE-SOUTH REGION
PROJECT NUMBER:	STPG SIGN(57)
FILE NAME:	zi6+041frm.dgn
PROJECT LEADER:	D. MUNRO
DESIGNED BY:	S. GOODWIN
SIGN DETAILS SHEET	9
PLOT DATE:	2/27/2017
DRAWN BY:	P. MCKECHNIE
CHECKED BY:	J. BRZEZOWSKI
SHEET	14 OF 264