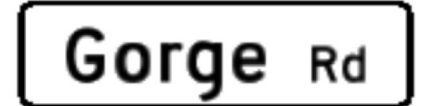




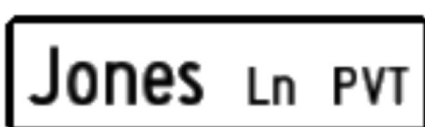



DIRECTION	MILEPOINT	LOCATION CODE (SHEET 4)	SIGN CODE	WIDTH (IN)	HEIGHT (IN)	SHEETING REMARKS	SIGN LEGEND	NEW SIGNS		EXISTING SIGNS				EXIST POST		NUMBER OF NEW POSTS	SQUARE STEEL (IN)			TUBULAR STEEL Ø (IN)				SIGN FRAME REQUIRED	REMARKS	SIGN DETAIL LOCATION			
								"A"	"B"	RETAIN	SALVAGE FROM	SALVAGE TO	REMOVE	RETAIN	REMOVE		1.75	2.00	2.50	FOUNDATION	3.00	3.50	4.00			5.00	SHSM	SIGN DETAILS SHEET #	STANDARD SHEET #
																	(LB / FT)				(LB / FT)								
NB CLARENDON VT ROUTE 7B							FY-FLUORESCENT YELLOW FYG-FLUORESCENT YELLOW GREEN															"SHSM"-STANDARD HIGHWAY SIGNS AND MARKINGS BOOK							
		AB	D3-1	40	12		 																						
		D	R1-1	30	30			3.33																	6				
								6.25															X						
NB	0.961	AB	D3-1				GORGE RD																						
NB	0.962	A	M3-1																										
		A	VM1-5																										
		A	M6-2L																										
		A	M3-1	24	12			2.00																					
		A	VM1-5	24	24			4.00																	E-136				
		A	M6-2L	21	15			2.19																					
NB	1.031	A	R2-1																										
		A	R2-1	24	30			5.00																					
NB	1.751	AB	D3-1																										
		AB	D3-1	42	12			3.50																	6				
NB	1.908	A					 LOW FLYING AIRCRAFT																						
NB	1.941	C	VR-079	24	30			5.00																					
SIGN SUMMARY SHEET							SHEET TOTALS	31.27	0.00	0	0	0	7	0	0	3	45.0	0	0.0	0.0	0.0	0.0		PROJECT NAME: STATEWIDE-SOUTH REGION					
								SF	SF	EA	EA	EA	EA	EA	EA	EA	FT	EA	LB	LB	LB	LB		PROJECT NUMBER: STPG SIGN(57)					
VERMONT AGENCY OF TRANSPORTATION							TOWN DIRECTIONAL TOTALS	202.9	0.0	5	0	0	40	0	0	27	370.0	2			288.0				FILE NAME: z16t041Clarendon7B NB.xls	PLOT DATE: 2/27/2017			
																								PROJECT MANAGER: D. MUNRO	DRAWN BY: W. GORDON				
																									DESIGNED BY: P. MCKECHNIE	CHECKED: BRZEZOWSK			
																									CLARENDON VT-7B NB 2	SHEET 21 OF 264			