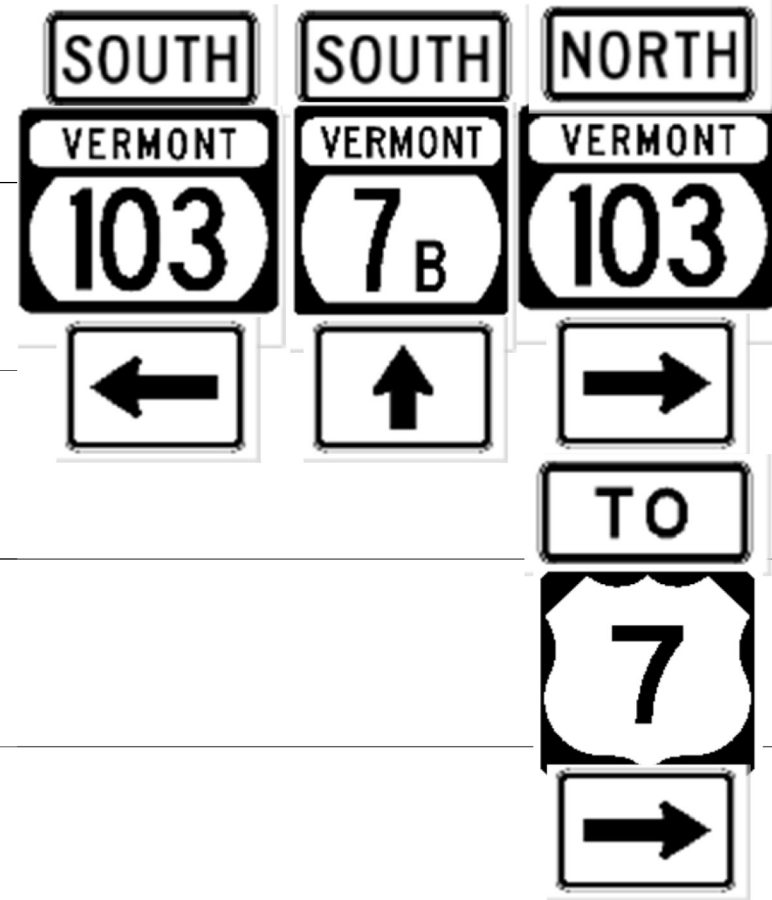


DIRECTION	MILEPOINT	LOCATION CODE (SHEET 4)	SIGN CODE	WIDTH (IN)	HEIGHT (IN)	SHEETING REMARKS	SIGN LEGEND	NEW SIGNS		EXISTING SIGNS				EXIST POST		NUMBER OF NEW POSTS	SQUARE STEEL (IN)			TUBULAR STEEL Ø (IN)				SIGN FRAME REQUIRED	REMARKS	SIGN DETAIL LOCATION					
								"A"	"B"	RETAIN	SALVAGE FROM	SALVAGE TO	REMOVE	RETAIN	REMOVE		1.75	2.00	2.50	FOUNDATION	3.00	3.50	4.00			5.00	SHSM	SIGN DETAILS SHEET #	STANDARD SHEET #		
																	(LB / FT)				(LB / FT)										
																	1.88	2.42	3.35		7.60	9.00	10.80			14.60					
SB CLARENDON VT ROUTE 7B							FY-FLUORESCENT YELLOW FYG-FLUORESCENT YELLOW GREEN															"SHSM"-STANDARD HIGHWAY SIGNS AND MARKINGS BOOK									
		F	M6-3				UP ARROW						1																		
		F	M3-1				NORTH						1																		
		F	VM1-5				VERMONT 103						1																		
		F	M6-1R				RIGHT ARROW						1																		
		F	M3-3	24	12			2.00							2				2	16'-9" 16'-3" 279		3C	SOUTH, GREEN ON WHITE	X							
		F	VM1-5	30	24			5.00																			E-136				
		F	M6-1L	21	15		2.19																				ARROW, GREEN ON WHITE	X			
		F	M3-3	24	12		2.00																								
		F	VM1-5	24	24		4.00																					E-136			
		F	M6-3	21	15		2.19																								
		F	M3-1	24	12		2.00																								
		F	VM1-5	30	24		5.00																					E-136			
		F	M6-1R	21	15		2.19																								
		F	M6-1L	24	12		2.00																								
		F	M1-4	24	24	4.00																									
SIGN SUMMARY SHEET							SHEET TOTALS	32.56	0.00	0	0	0	4	0	0	2	0.0			2	0.0	279.0	0.0	0.0	PROJECT NAME: STATEWIDE-SOUTH REGION			PROJECT NUMBER: STPG SIGN(57)			
								SF	SF	EA	EA	EA	EA	EA	EA	EA		FT		EA	LB	LB	LB	LB	FILE NAME: z16t041Clarendon7B SB.xls			PLOT DATE: 2/27/2017			
																										PROJECT MANAGER: D. MUNRO			DRAWN BY: W. GORDON		
							VERMONT AGENCY OF TRANSPORTATION																				DESIGNED BY: P. MCKECHNIE			CHECKED: BRZEZOWSKI	
							TOWN DIRECTIONAL TOTALS	154.3	0.0	1	0	0	37	0	0	17	220.0			2	279.0				CLARENDON VT-7B SB 3			SHEET 29 OF 264			