
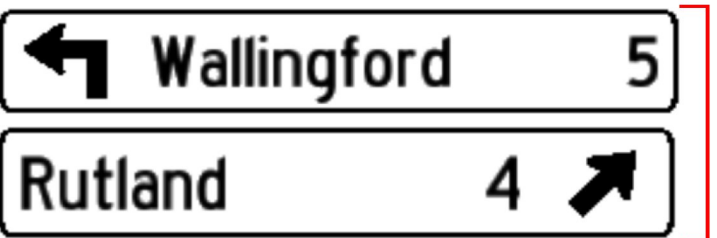



DIRECTION	MILEPOINT	LOCATION CODE (SHEET 4)	SIGN CODE	WIDTH (IN)	HEIGHT (IN)	SHEETING REMARKS	SIGN LEGEND	NEW SIGNS		EXISTING SIGNS			EXIST POST		NUMBER OF NEW POSTS	SQUARE STEEL (IN)			TUBULAR STEEL Ø (IN)				SIGN FRAME REQUIRED	REMARKS	SIGN DETAIL LOCATION				
								"A"	"B"	RETAIN	SALVAGE FROM	SALVAGE TO	REMOVE	RETAIN		REMOVE	1.75	2.00	2.50	FOUNDATION	3.00	3.50			4.00	5.00	SHSM	SIGN DETAILS SHEET #	STANDARD SHEET #
																	(LB / FT)				(LB / FT)								
NB CLARENDON VT ROUTE 103							FY-FLUORESCENT YELLOW FYG-FLUORESCENT YELLOW GREEN															"SHSM"-STANDARD HIGHWAY SIGNS AND MARKINGS BOOK							
NB	1.812	A	M3-1																										
		A	VM1-5									1	X																
		A	M3-1	24	12																		INSTALL ON RETAINED POST NORTH, GREEN ON WHITE	X					
		A	VM1-5	30	24																					E-136			
NB	1.850	A	VD1-1A				(UP AND LEFT HOOK ARROW) WALLINGFORD 5																						
		A	VD1-1A				RUTLAND 4 (UP AND RIGHT DIAGONAL)																						
		A	VD1-1A	72	12																								
		A	VD1-1A	72	12																	INSTALL ON RETAINED POSTS			T-93				
NB	1.878	J	R4-7																										
		J	OM1-1																										
		K	OM1-1																										
		J	R4-7	24	30																	INSTALL ON RETAINED POST	X						
		J	OM1-1	18	18																								
		K	OM1-1	18	18																INSTALL BACK TO BACK ON SIGN POST	X							
SIGN SUMMARY SHEET							SHEET TOTALS	28.50	0.00	0	0	0	7	0	0	0	0.0	0	0.0	0.0	0.0	0.0	0.0	PROJECT NAME: STATEWIDE-SOUTH REGION PROJECT NUMBER: STPG SIGN(57)					
VERMONT AGENCY OF TRANSPORTATION							TOWN DIRECTIONAL TOTALS	182.0	0.0	16	2	2	53	0	0	14	200.0	0	0.0	0.0	0.0	0.0	FILE NAME: z16t041Clarendon103 NB.xls PROJECT MANAGER: D. MUNRO DESIGNED BY: P. MCKECHNIE CLARENDON VT-103 NB 6	PLOT DATE: 2/27/2017 DRAWN BY: W. GORDON CHECKED: BRZEZOWSKA SHEET 139 OF 264					