




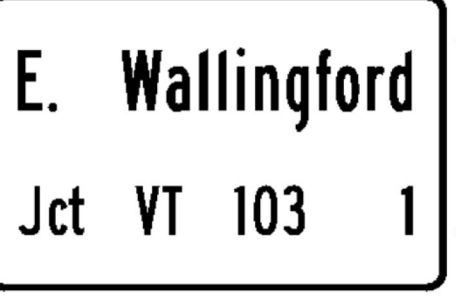
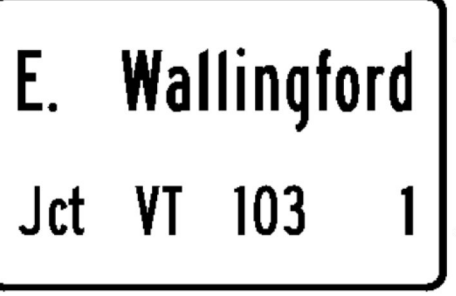
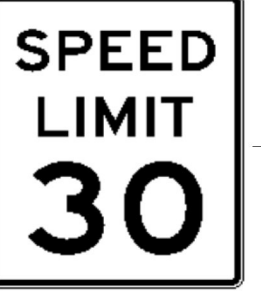





DIRECTION	MILEPOINT	LOCATION CODE (SHEET 4)	SIGN CODE	WIDTH (IN)	HEIGHT (IN)	SHEETING REMARKS	SIGN LEGEND	NEW SIGNS		EXISTING SIGNS			EXIST POST		NUMBER OF NEW POSTS	SQUARE STEEL (IN)			TUBULAR STEEL Ø (IN)				SIGN FRAME REQUIRED	REMARKS	SIGN DETAIL LOCATION				
								"A"	"B"	RETAIN	SALVAGE FROM	SALVAGE TO	REMOVE	RETAIN		REMOVE	1.75	2.00	2.50	FOUNDATION	3.00	3.50			4.00	5.00	SHSM	SIGN DETAILS SHEET #	STANDARD SHEET #
																	(LB / FT)				(LB / FT)								
EB WALLINGFORD VT RTE 140							FY-FLUORESCENT YELLOW FYG-FLUORESCENT YELLOW GREEN															"SHSM"-STANDARD HIGHWAY SIGNS AND MARKINGS BOOK							
EB	5.555	A	W2-3R	30	30			6.25							1	15'-3"	X						INSTALL SIGN ±260' UPSTATION FROM EXISTING SIGN AT MP 5.505 EB	X					
		A	W16-8aP	24	8			1.33																	5				
EB	5.610	A	W1-5R	30	30			6.25							1	12'-3"	X						INSTALL SIGN ±90' UPSTATION FROM CENTERLINE OF PARKER RD (TH-24)	X					
		A	W13-1P	18	18			2.25																X					
EB	5.790	A	W3-5									1		X															
		A	W3-5	36	36			9.00							2	12'-0"	11'-9"	X							X				
EB	5.835	A	VD-018A	36	24			6.00							1	12'-3"	X									T-95			
EB	5.890	A	R2-1									1		X															
		A	R2-1	30	36			7.50							1	14'-3"	X							X					
EB	5.911	A	W11-8	30	30			6.25							1	12'-9"	X						INSTALL SIGN ±100' DOWNSTATION FROM EXISTING SIGN AT MP 5.930 EB	X					
EB	5.930	A	W11-8				EMERGENCY VEHICLE					1		X															
EB	5.961	A	W1-1L				LEFT TURN					1		X															
		A	W13-1P				20 MPH					1																	
EB	6.000	A	W10-1									1		X															
		A	W10-1	36	36		HIGHWAY-RAIL GRADE CROSSING ADVANCE WARNING	7.07															INSTALL ON RETAINED POST 36" DIAMETER	X					
SIGN SUMMARY SHEET							SHEET TOTALS	51.90	0.00	0	0	0	6	0	0	7	105.0	0	0.0	0.0	0.0	0.0	PROJECT NAME: STATEWIDE-SOUTH REGION PROJECT NUMBER: STPG SIGN(57)						
VERMONT AGENCY OF TRANSPORTATION							TOWN DIRECTIONAL TOTALS	489.4	0.0	46	4	4	100	0	0	86	1250.0	0		0.0			FILE NAME: z16t041Wallinaford140EB.xls PROJECT MANAGER: D. MUNRO DESIGNED BY: P. MCKECHNIE WALLINGFORD VT-140 EB 12	PLOT DATE: 2/27/2017 DRAWN BY: W. GORDON CHECKED: BRZEZOWSKA SHEET 208 OF 264					