



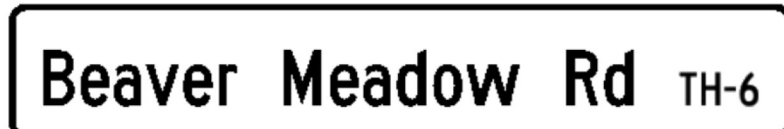




DIRECTION	MILEPOINT	LOCATION CODE (SHEET 4)	SIGN CODE	WIDTH (IN)	HEIGHT (IN)	SHEETING REMARKS	SIGN LEGEND	NEW SIGNS		EXISTING SIGNS			EXIST POST		NUMBER OF NEW POSTS	SQUARE STEEL (IN)			TUBULAR STEEL Ø (IN)				SIGN FRAME REQUIRED	REMARKS	SIGN DETAIL LOCATION				
								"A"	"B"	RETAIN	SALVAGE FROM	SALVAGE TO	REMOVE	RETAIN		REMOVE	1.75	2.00	2.50	FOUNDATION	3.00	3.50			4.00	5.00	SHSM	SIGN DETAILS SHEET #	STANDARD SHEET #
																	(LB / FT)				(LB / FT)								
<b>SB MT HOLLY VT 155</b>							FY-FLUORESCENT YELLOW FYG-FLUORESCENT YELLOW GREEN															"SHSM"-STANDARD HIGHWAY SIGNS AND MARKINGS BOOK							
SB	6.600	F	W1-2R	30	30			6.25							1	17'-3" X						INSTALL ACROSS FROM THE NB-FACING MILE MARKER 1550 / 1112 / 0660	X						
		F	W13-1P	18	18			2.25															X						
SB	6.023	F	S3-1																										
		F	S3-1	36	36	FYG		9.00				1		X	2	15'-3" 15'-0" X							X						
SB	5.274	F	W8-1				BUMP			1				X								SEASONAL SIGN							
SB	5.028	G	VR-017									1		X								BEAVER MEADOW RD (TH-6)							
		G	VR-017	24	30			5.00							1	11'-0" X						INSTALL 25' CLOSER TO ROAD			T-70				
SB	5.022	FE	D3-1									1		X								INSTALL INDEPENDENTLY ON TWO POSTS							
		FE	D3-1	68	12			5.67							2	11'-3" 11'-0" X								10					
SB	5.022	H	R1-1				STOP			1				X															
		G	VD-700				MILE MARKER 1550/1112/0503			1																			
SB	5.005	F	VD-701									1		X															
		F	VD-701	6	10			0.42														INSTALL ON RETAINED POST			T-42				
SB	4.815	F	VD-701									1		X															
		F	VD-701	6	10			0.42							1	8'-6" X									T-42				
<b>SIGN SUMMARY SHEET</b>							<b>SHEET TOTALS</b>	29.00	0.00	3	0	0	5	0	0	7	100.0	0	0.0	0.0	0.0	0.0	PROJECT NAME: STATEWIDE-SOUTH REGION PROJECT NUMBER: STPG SIGN(57)						
VERMONT AGENCY OF TRANSPORTATION								SF	SF	EA	EA	EA	EA	EA	EA	EA	FT	EA	LB	LB	LB	LB	FILE NAME: z16t041Mt HollyVT155 SB.xls PROJECT MANAGER: D. MUNRO DESIGNED BY: P. MCKECHNIE MOUNT HOLLY VT-155 SB 2	PLOT DATE: 2/27/2017 DRAWN BY: W. GORDON CHECKED: BRZEZOWSK SHEET 252 OF 264					
<b>TOWN DIRECTIONAL TOTALS</b>							171.1	0.0	7	3	3	39	0	0	32	465.0	0		0.0										