


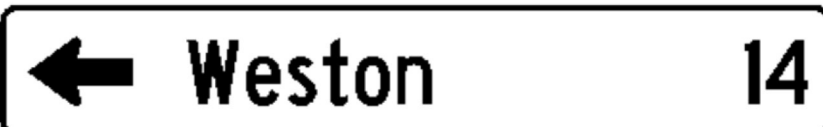




DIRECTION	MILEPOINT	LOCATION CODE (SHEET 4)	SIGN CODE	WIDTH (IN)	HEIGHT (IN)	SHEETING REMARKS	SIGN LEGEND	NEW SIGNS		EXISTING SIGNS				EXIST POST		NUMBER OF NEW POSTS	SQUARE STEEL (IN)			TUBULAR STEEL Ø (IN)				SIGN FRAME REQUIRED	REMARKS	SIGN DETAIL LOCATION						
								"A"	"B"	RETAIN	SALVAGE FROM	SALVAGE TO	REMOVE	RETAIN	REMOVE		1.75	2.00	2.50	FOUNDATION	3.00	3.50	4.00			5.00	SHSM	SIGN DETAILS SHEET #	STANDARD SHEET #			
																	(LB / FT)				(LB / FT)											
SB WALLINGFORD VT RTE 155							FY-FLUORESCENT YELLOW FYG-FLUORESCENT YELLOW GREEN															"SHSM"-STANDARD HIGHWAY SIGNS AND MARKINGS BOOK										
SB	0.292	F	M2-1				JCT			1				X																		
		F	VM1-5				VERMONT 140			1																						
SB	0.246	F	VD1-1A																													
		F	VD1-1A																													
		F	VD1-1A	72	12			6.00																								
		F	VD1-1A	72	12			6.00																								
		F	VD1-1A	72	12			6.00																								
																																
SB	0.152	F	R1-1				MILE MARKER 1400/1125/0618																									
		E	VD-700							1																						
		F	R1-1	30	30			6.25																								
		E	VD-700				MILE MARKER 1400/1125/0618																									
SB	0.151	AB	D3-1A																													
		AB	D3-1A	42	12			3.50																								
SIGN SUMMARY SHEET							SHEET TOTALS	27.75	0.00	2	1	1	6	0	0	3	45.0	0	0.0	0.0	0.0	0.0	PROJECT NAME: STATEWIDE-SOUTH REGION PROJECT NUMBER: STPG SIGN(57)									
VERMONT AGENCY OF TRANSPORTATION							TOWN DIRECTIONAL TOTALS	62.8	0.0	3	5	5	22	0	0	14	205.0	0		0.0			FILE NAME: z16t041Wallinaford155SB.xls PROJECT MANAGER: D. MUNRO DESIGNED BY: P. MCKECHNIE WALLINGFORD VT-155 SB 2									
										EA	EA	EA	EA	EA	EA	EA	FT	EA	LB	LB	LB	LB	PLOT DATE: 2/27/2017 DRAWN BY: W. GORDON CHECKED: BRZEZOWSK SHEET 261 OF 264									