




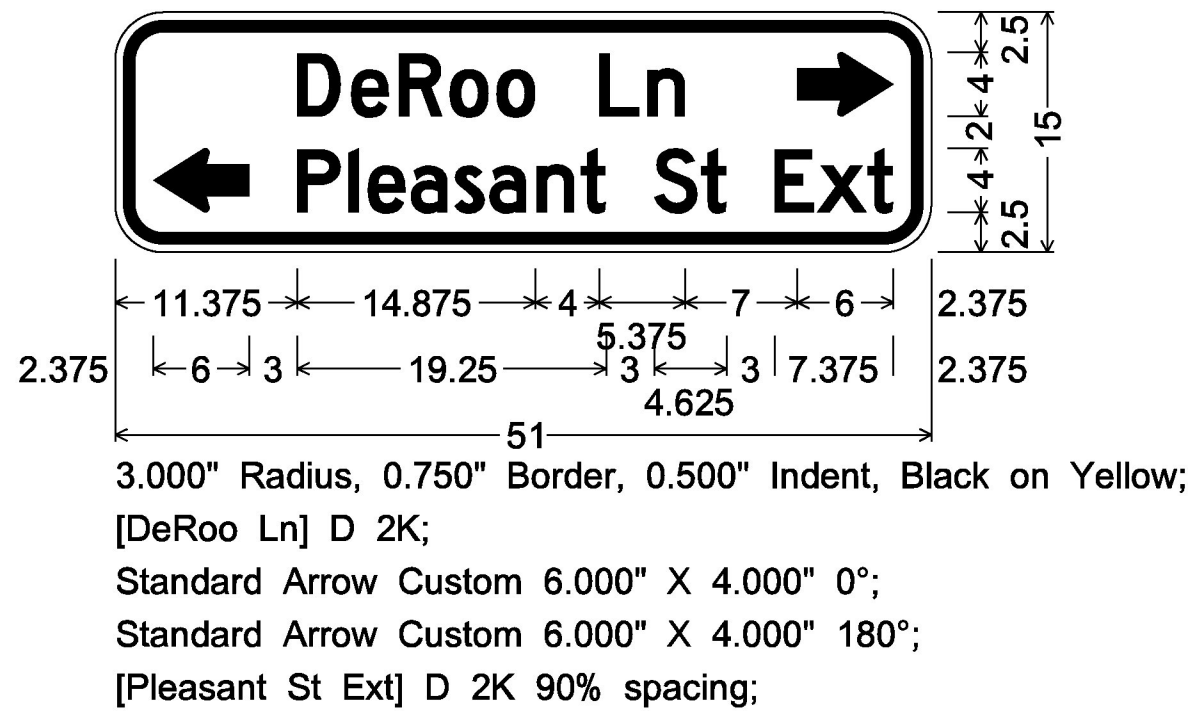


W16-8aP

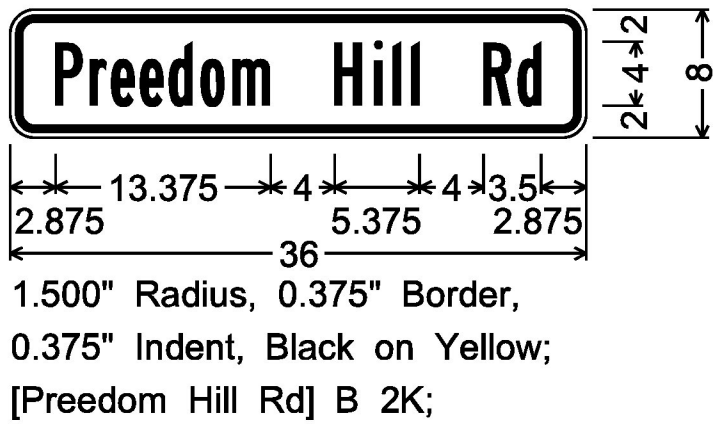


W16-8p

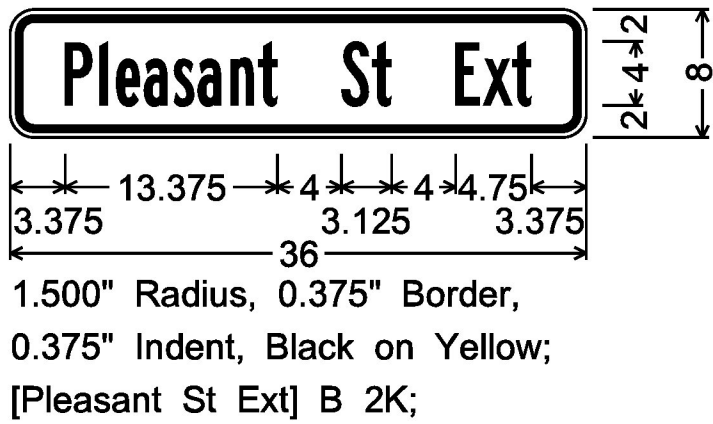


W16-8p

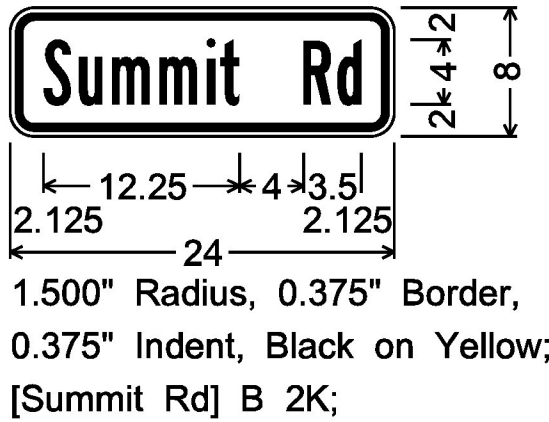



W16-8p

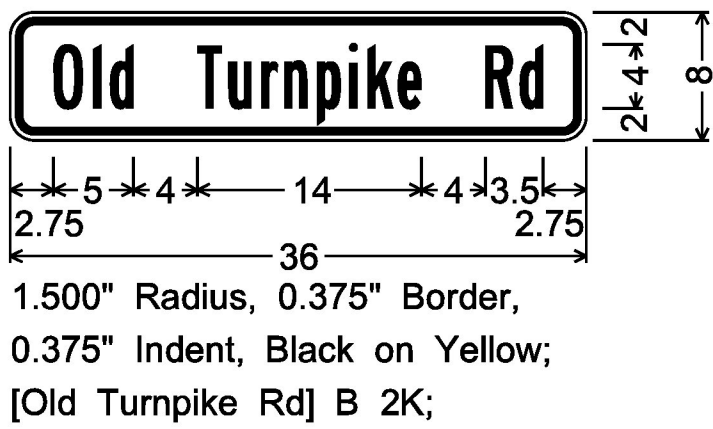


W16-8p

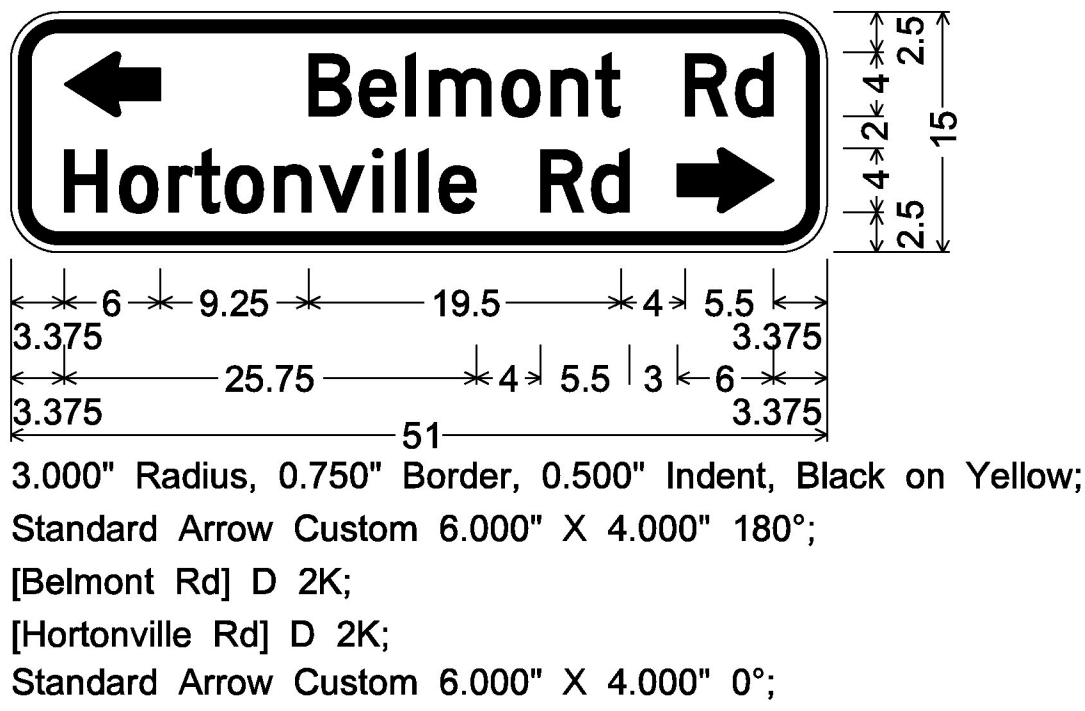


W16-8aP

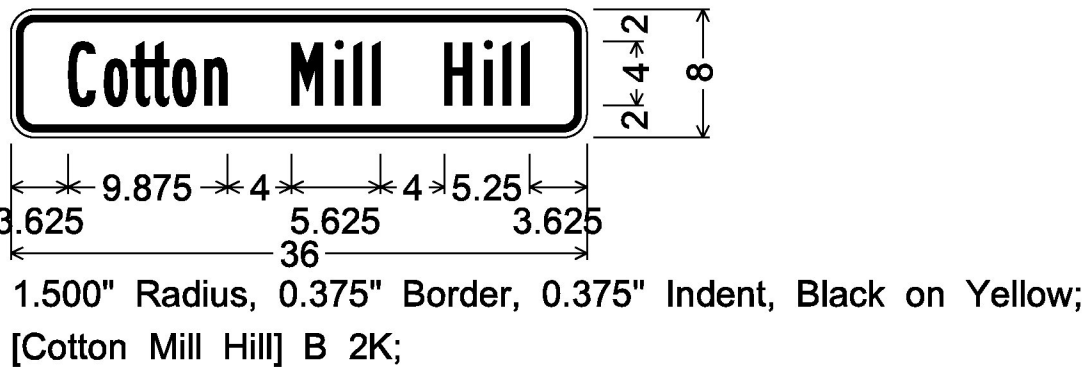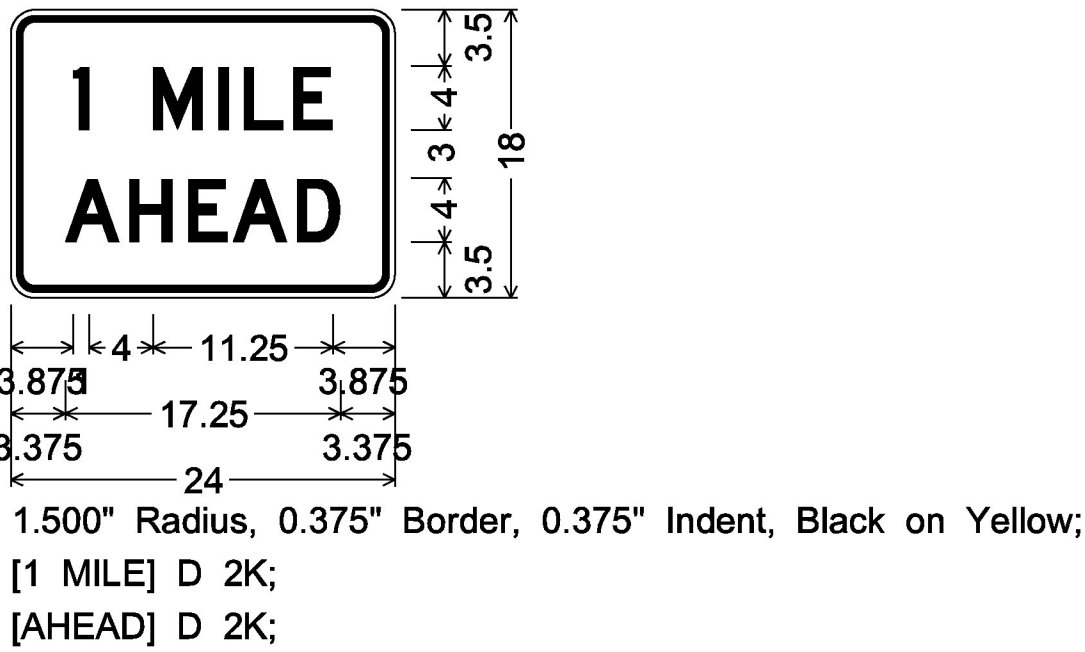


W16-8p

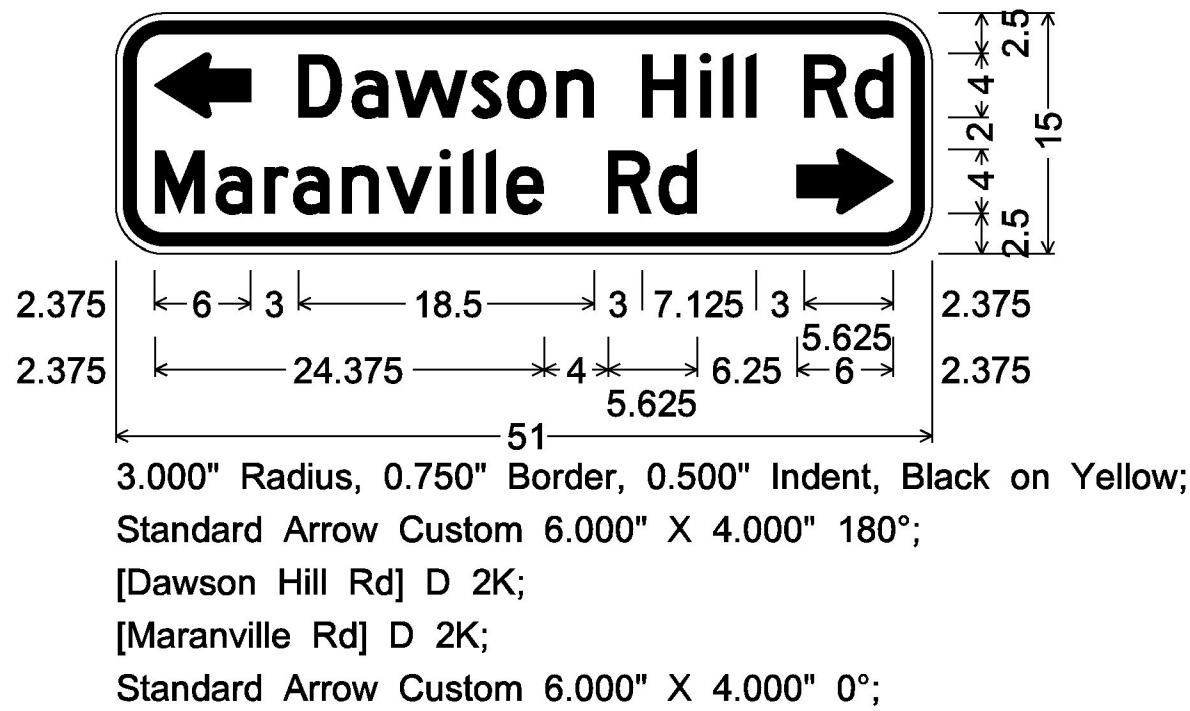


W16-8aP

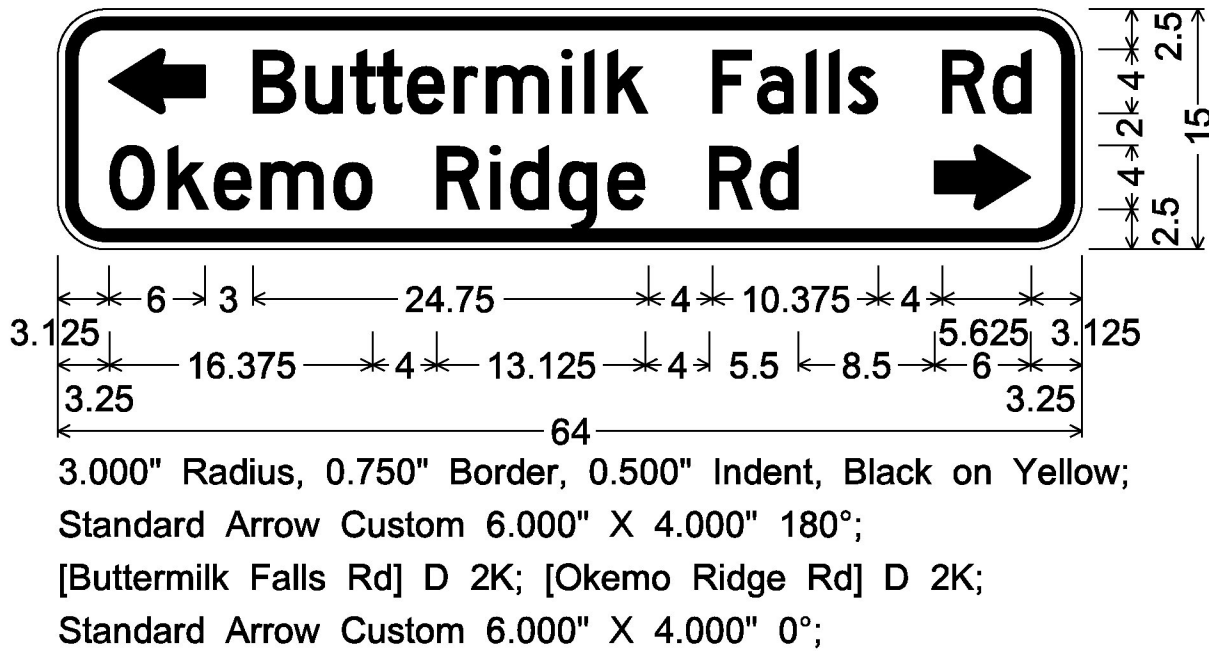


W16-8aP

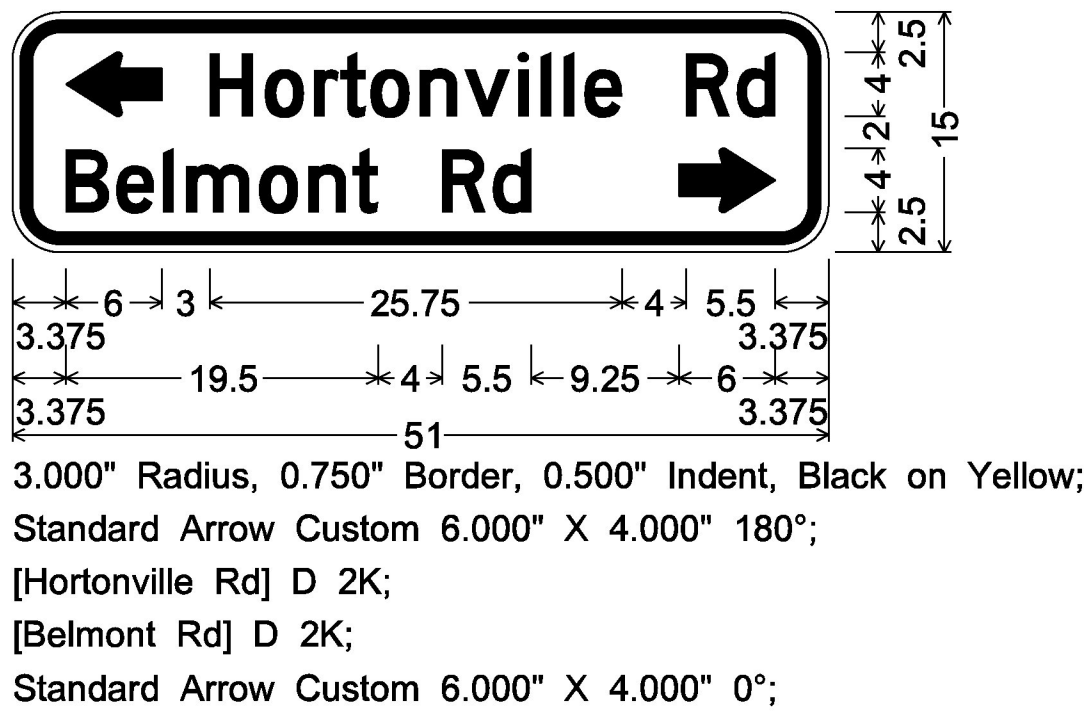


W16-8aP

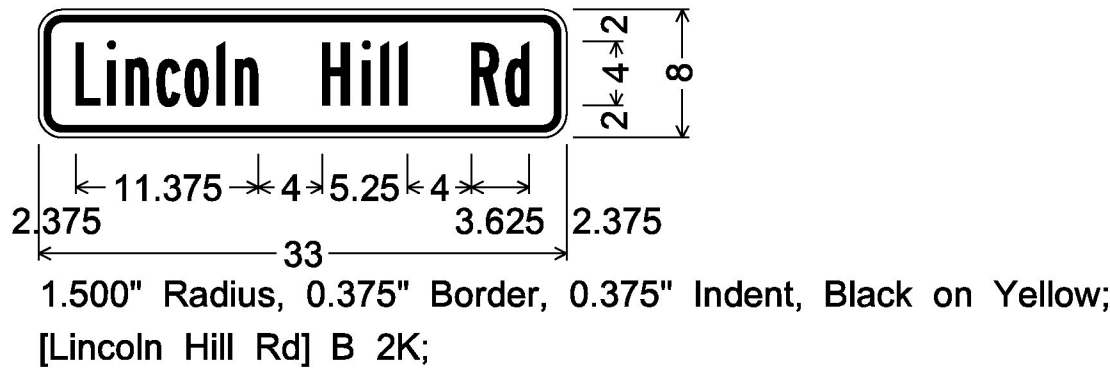


W16-8p

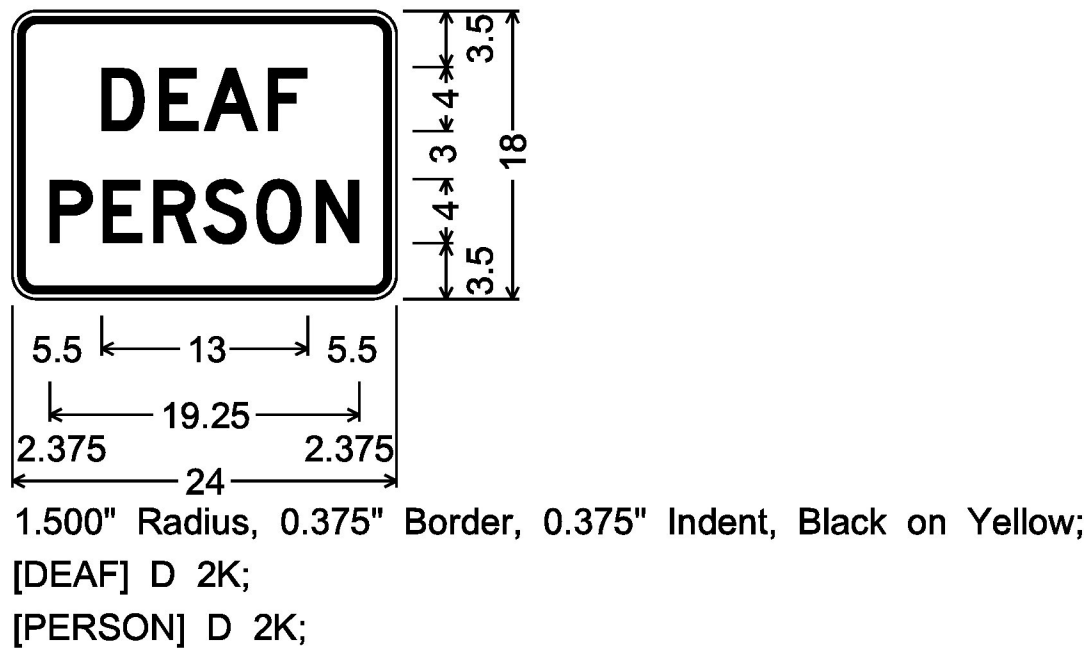


VW-258P

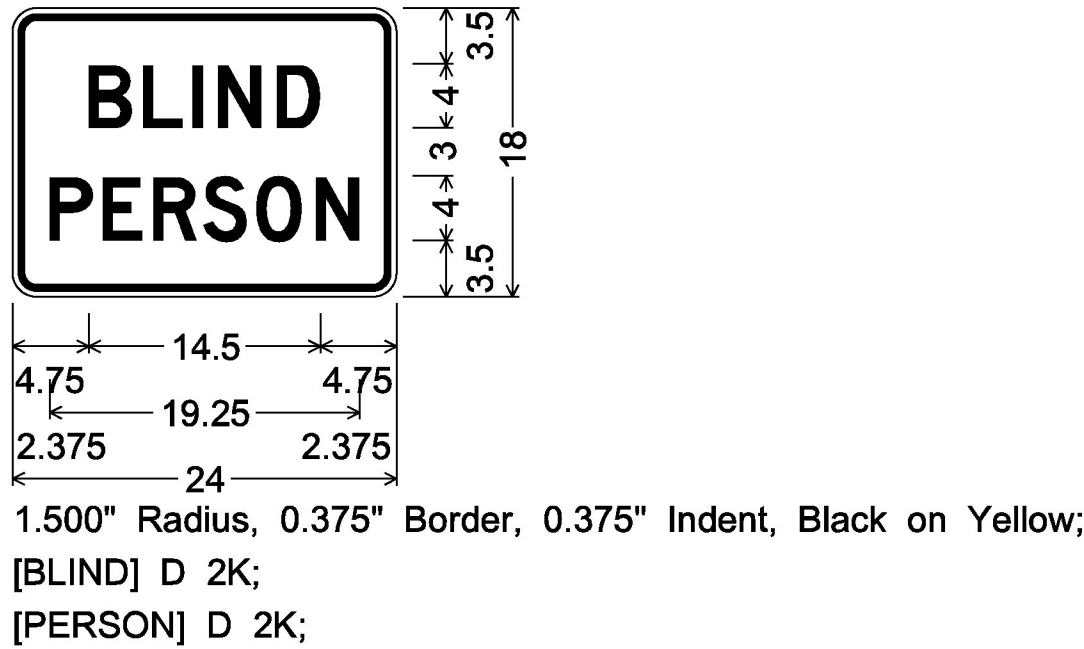


VW-207BP

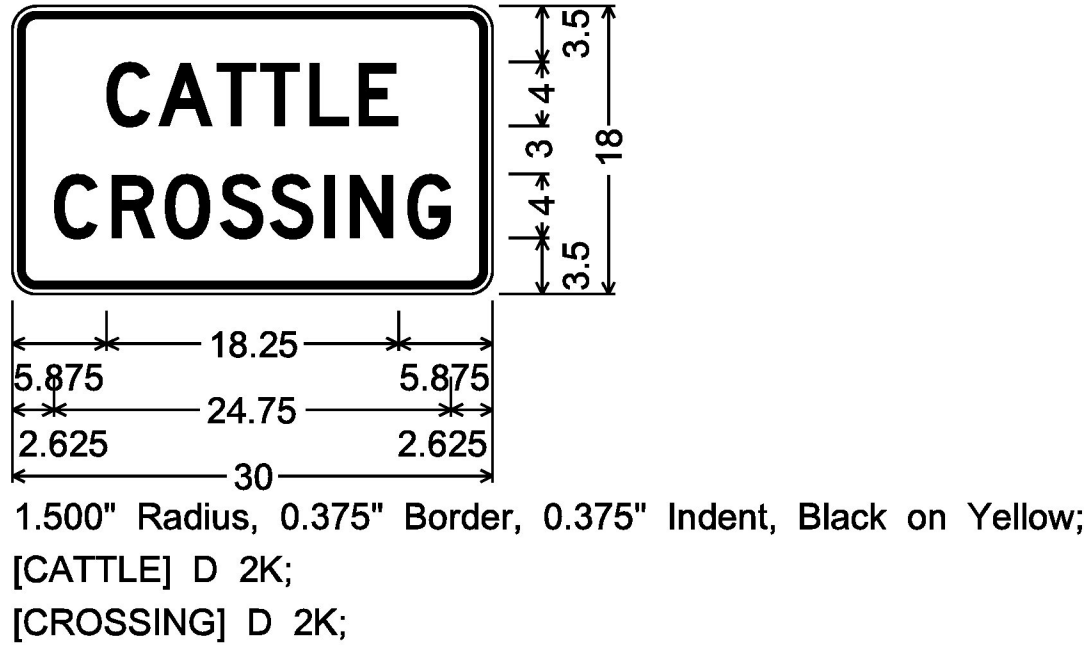


VW11-4P

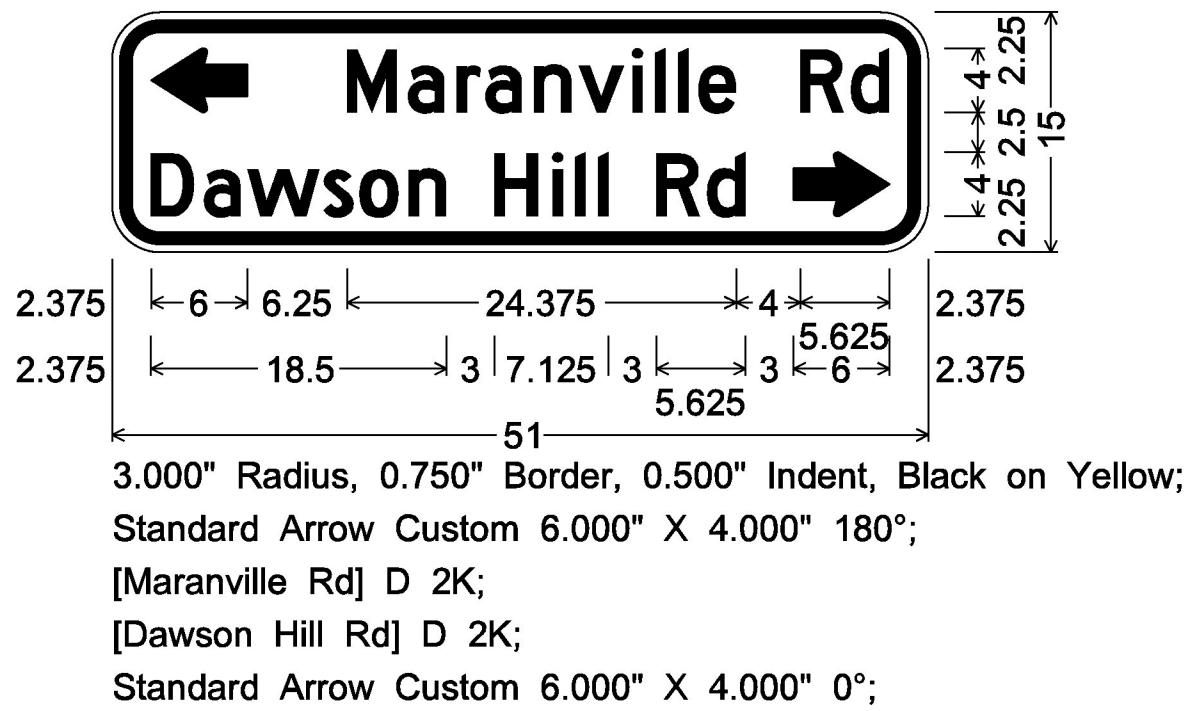


W16-8aP

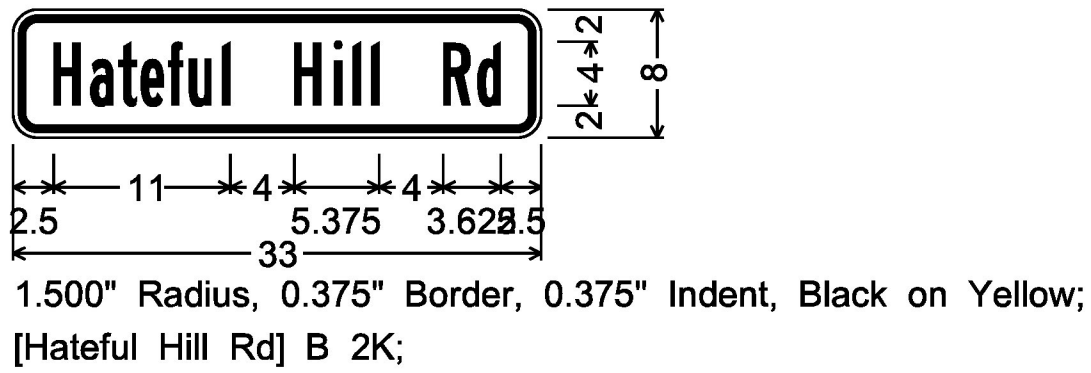


W16-8p

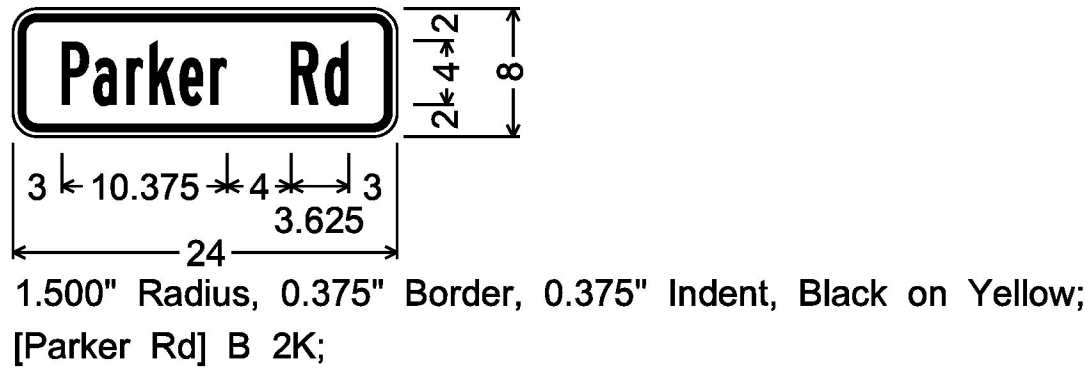

W16-8p

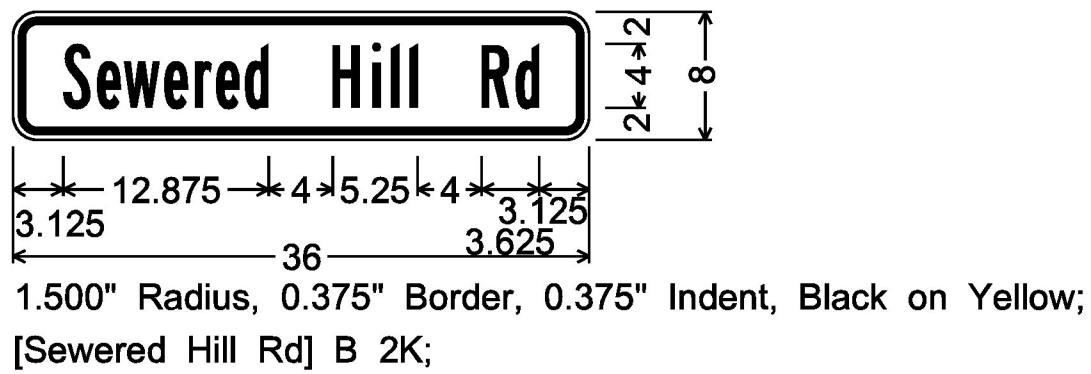

W16-8p

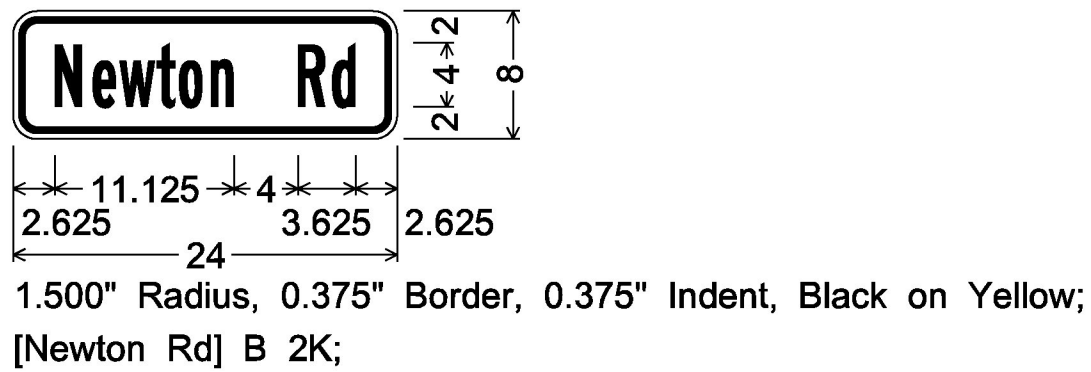

W16-8p

ALL DIMENSIONS SHOWN IN INCHES ,
UNLESS OTHERWISE NOTED.

PROJECT NAME: STATEWIDE-SOUTH REGION	
PROJECT NUMBER: STPG SIGN(57)	
FILE NAME: z16t04lfrm.dgn	PLOT DATE: 2/27/2017
PROJECT LEADER: D. MUNRO	DRAWN BY: P. MCKECHN
DESIGNED BY: S. GOODWIN	CHECKED BY: J. BRZEWOWS
SIGN DETAILS SHEET 5	SHEET 10 OF 264

NOT TO SCALE