
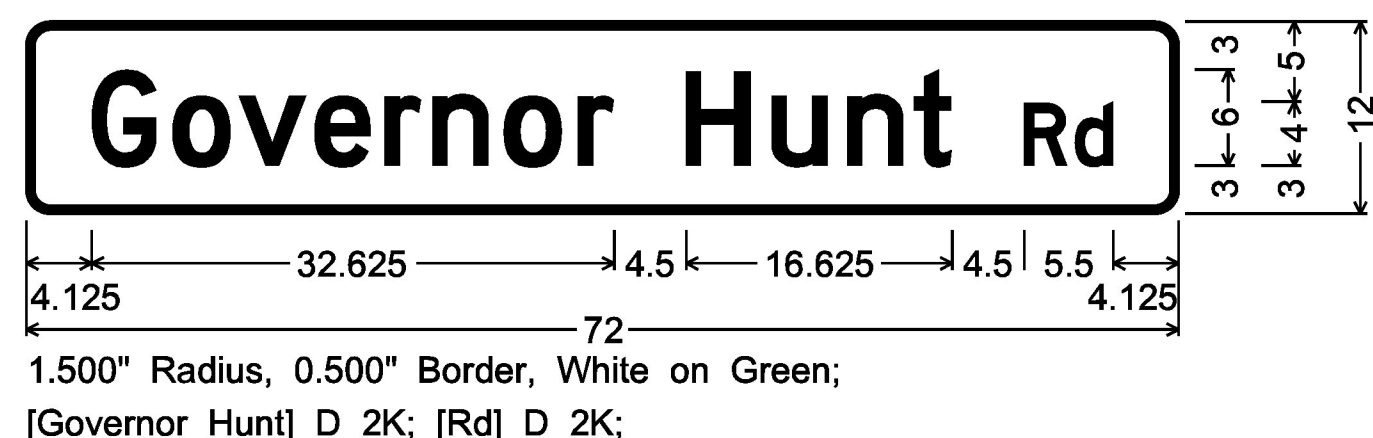
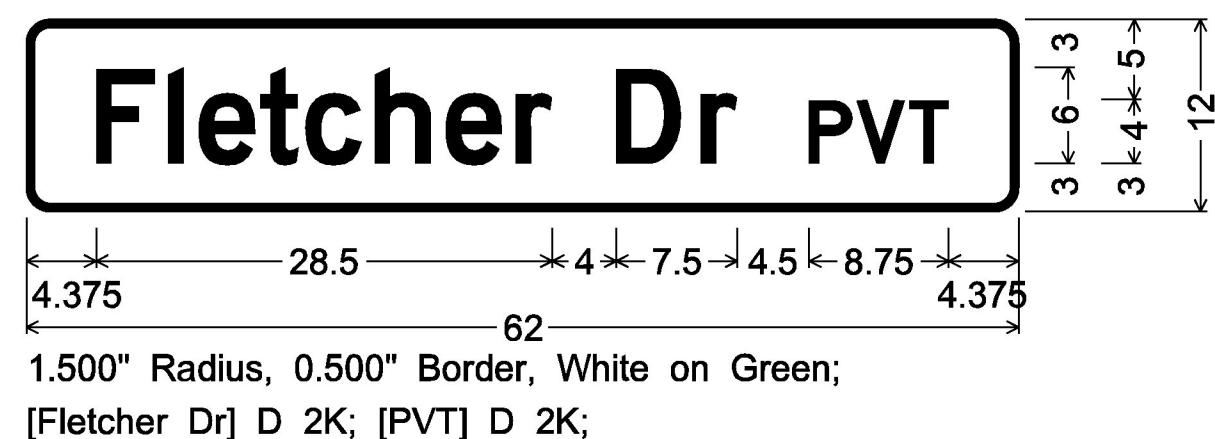
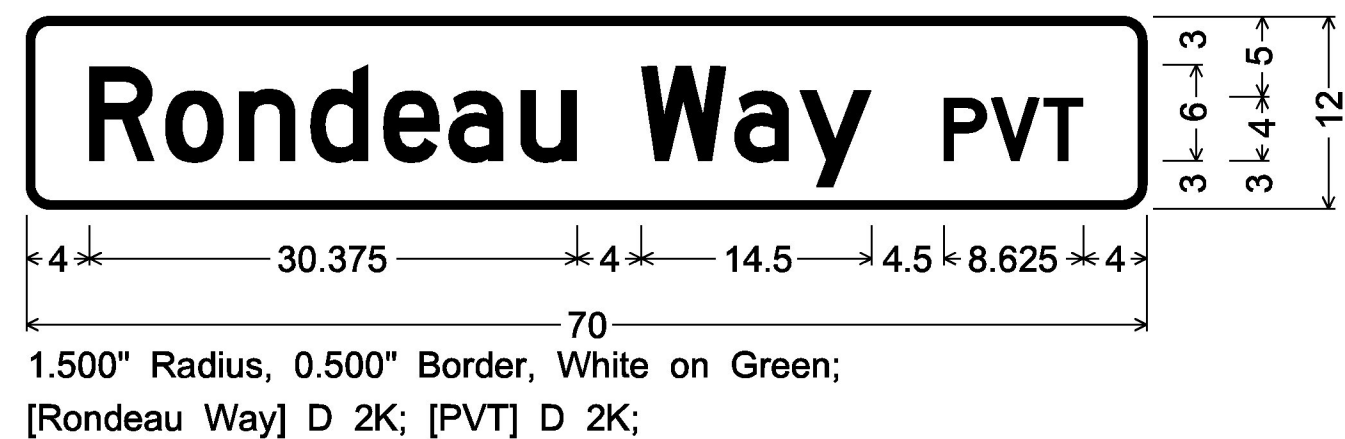
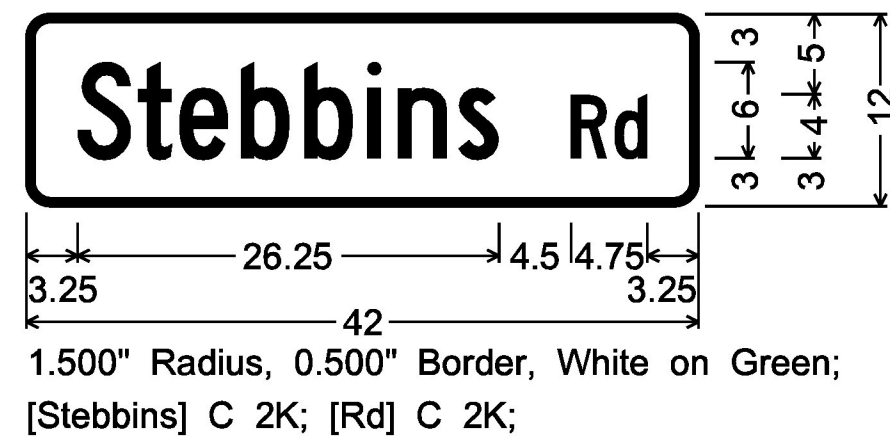
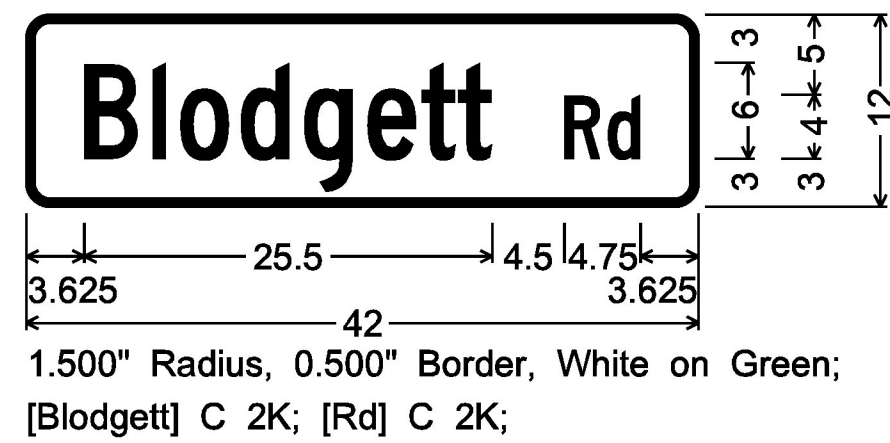
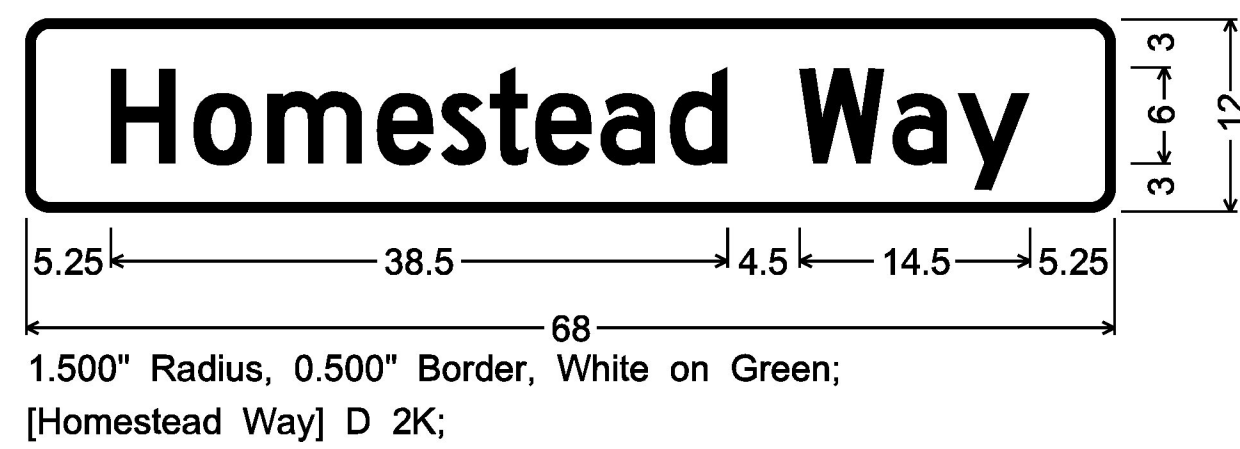
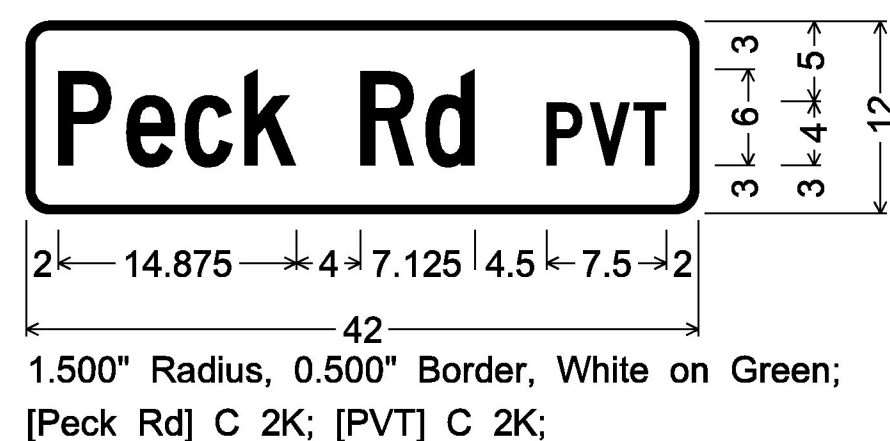
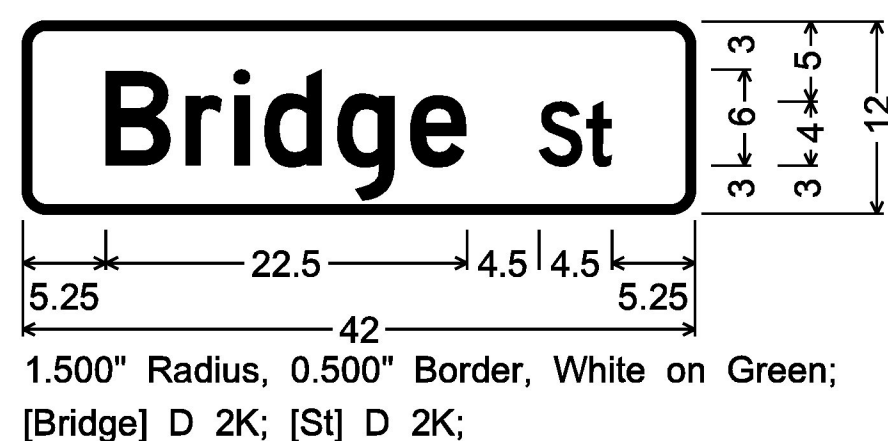


ALL SIGNS IN THIS SECTION ARE FOR  
VERMONT ROUTE 103







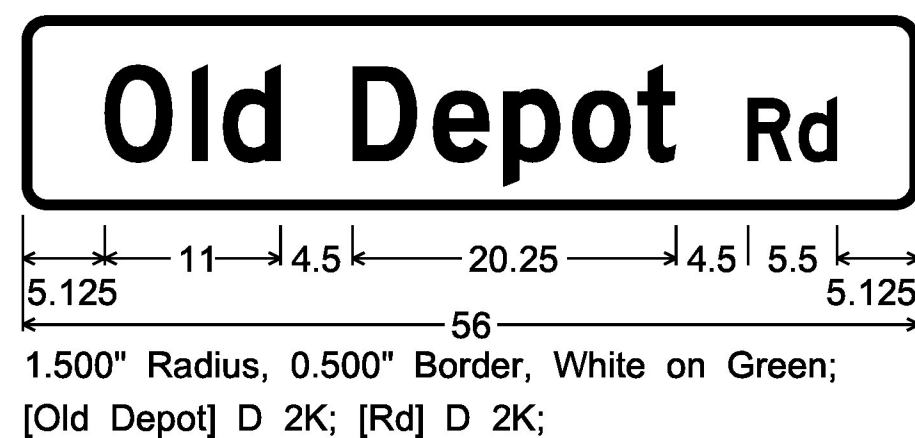


ALL SIGNS IN THIS SECTION ARE FOR  
VERMONT ROUTE 142

**TOWN HIGHWAY SIGNS D3-1**  
(ALL SIGNS ARE DOUBLE SIDED)

NOT TO SCALE

ALL DIMENSIONS SHOWN IN INCHES,  
UNLESS OTHERWISE NOTED.

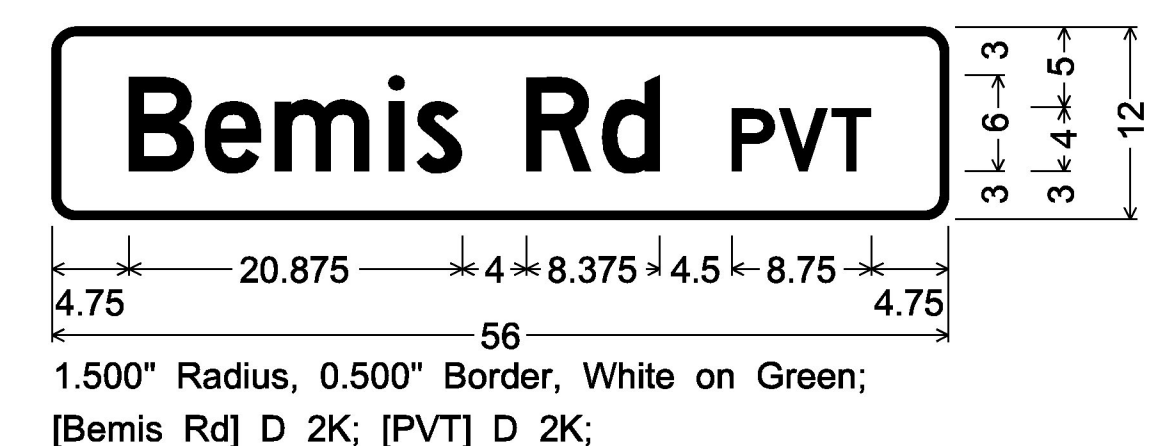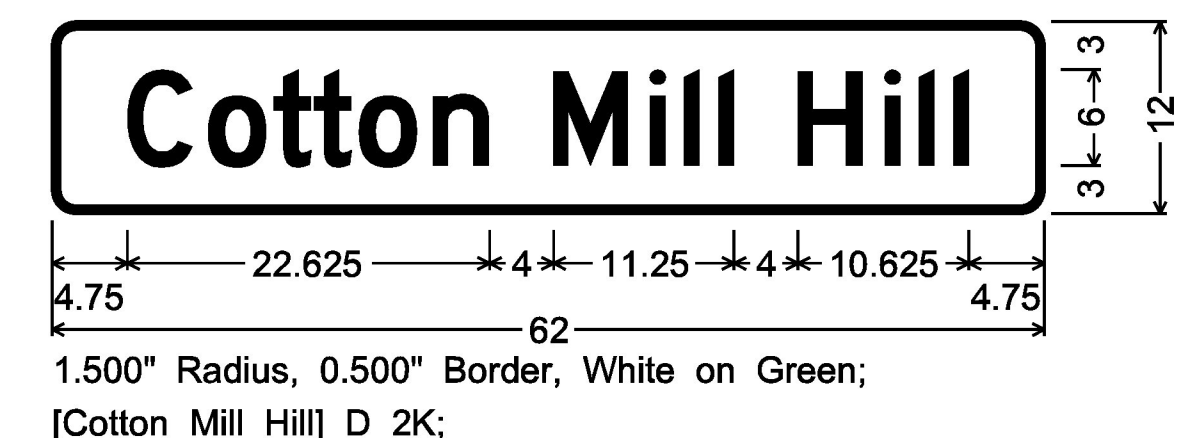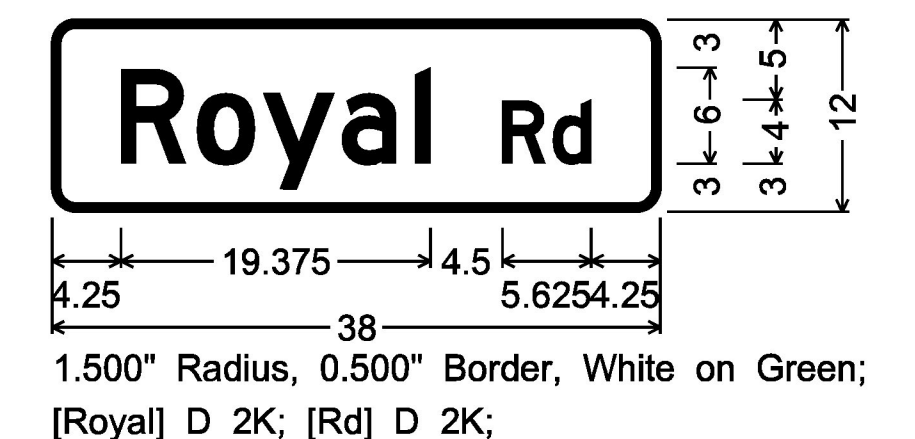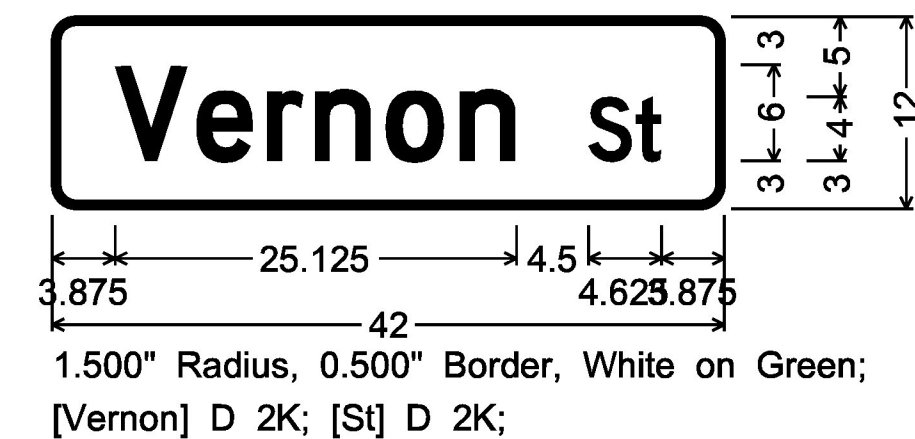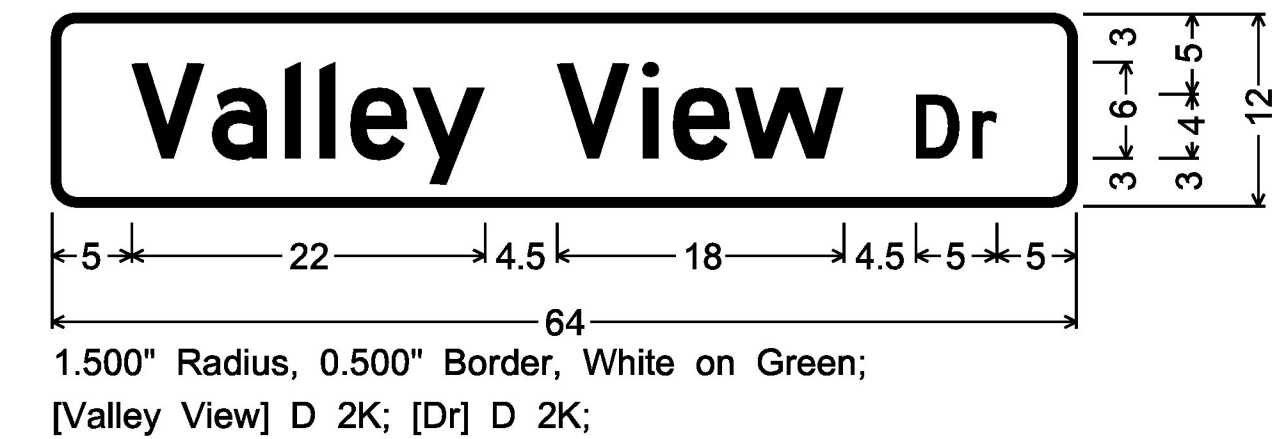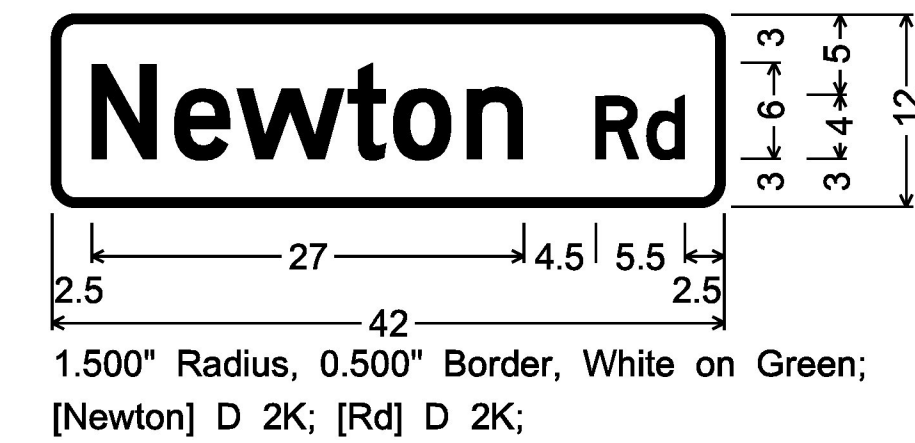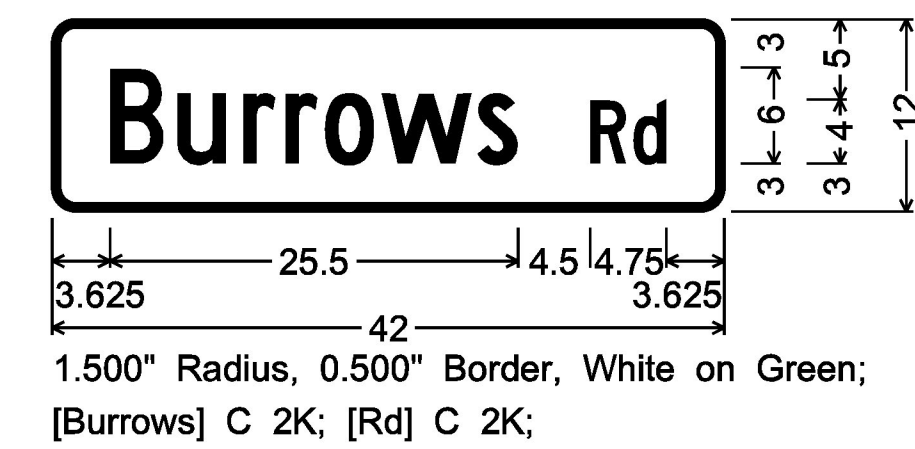

PROJECT NAME: STATEWIDE-SOUTH REGION  
PROJECT NUMBER: STPG SIGN(57)

FILE NAME: z161041frm.dgn  
PROJECT LEADER: D. MUNRO  
DESIGNED BY: S. GOODWIN  
SIGN DETAILS SHEET 8

PLOT DATE: 2/27/2017  
DRAWN BY: P. MCKECHNIE  
CHECKED BY: J. BRZEZOWSKI  
SHEET 13 OF 264