




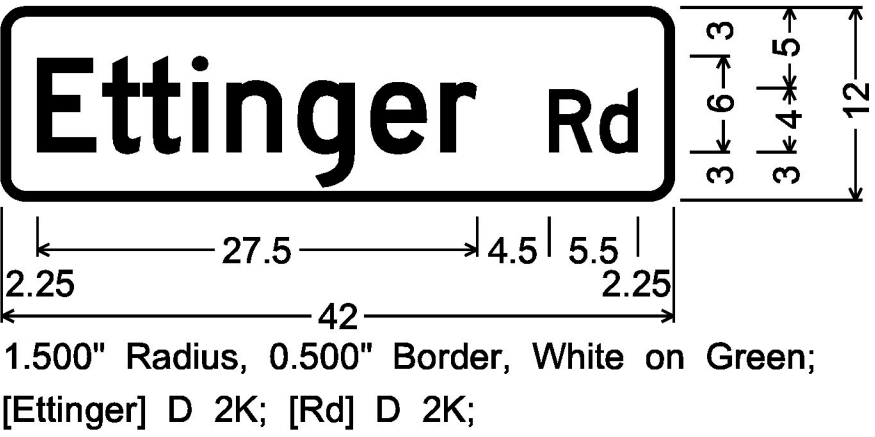


1.500" Radius, 0.500" Border, White on Green;
[Ettinger] D 2K; [Rd] D 2K;

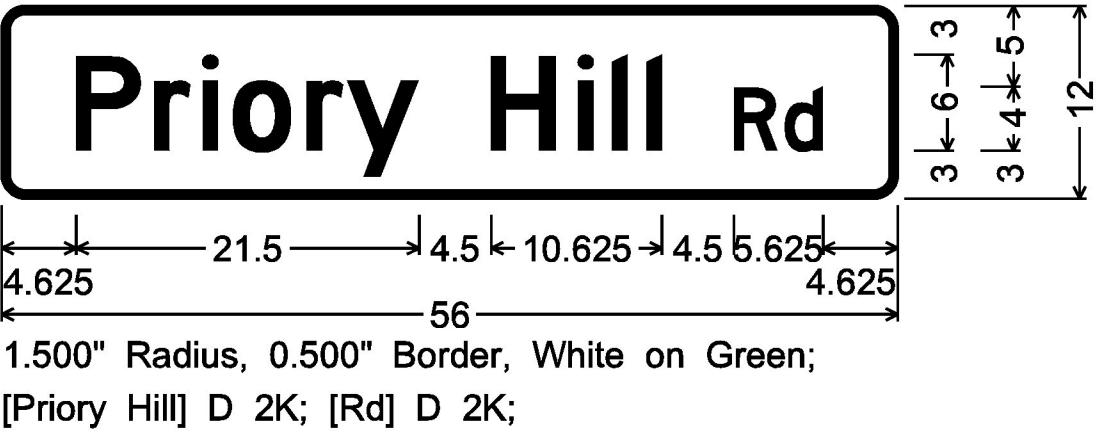


1.500" Radius, 0.500" Border, White on Green;
[Priory Hill] D 2K; [Rd] D 2K;

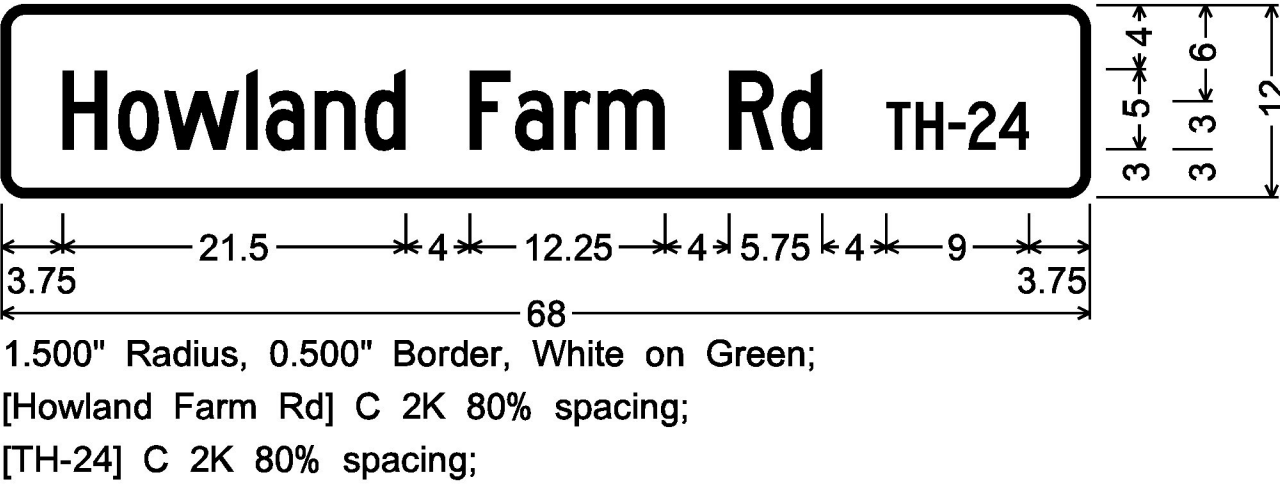


1.500" Radius, 0.500" Border, White on Green;
[Howland Farm Rd] C 2K 80% spacing;
[TH-24] C 2K 80% spacing;

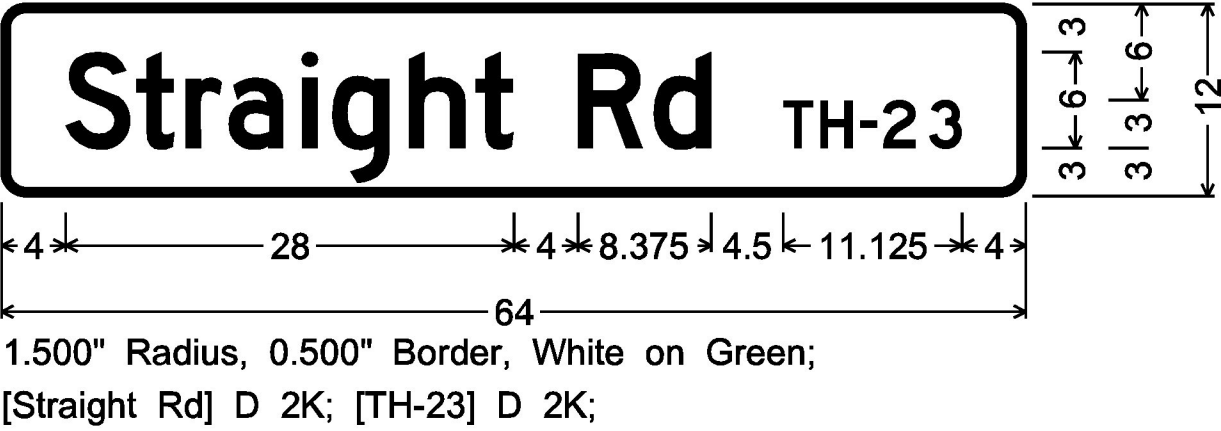


1.500" Radius, 0.500" Border, White on Green;
[Straight Rd] D 2K; [TH-23] D 2K;

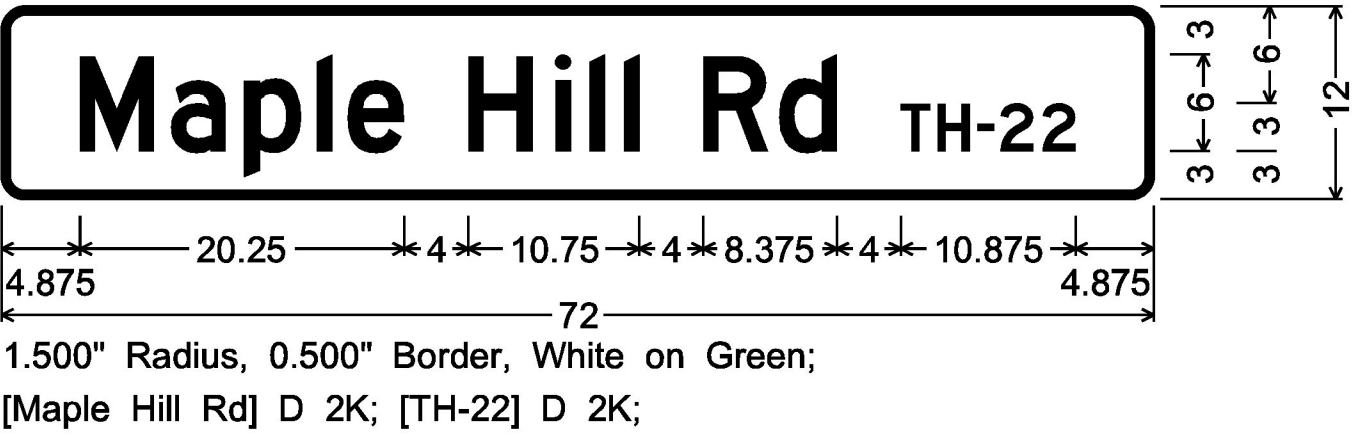


1.500" Radius, 0.500" Border, White on Green;
[Maple Hill Rd] D 2K; [TH-22] D 2K;

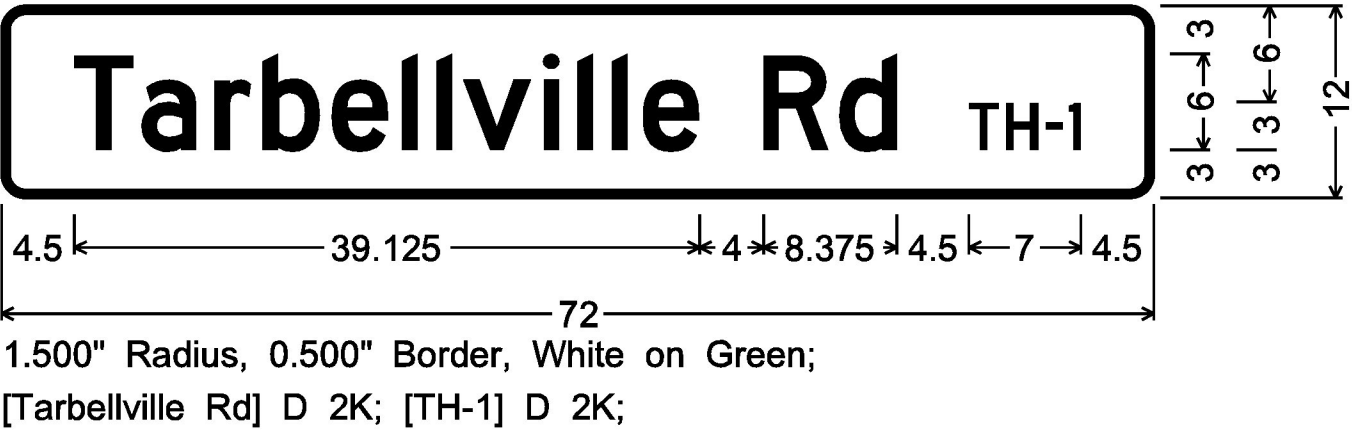


1.500" Radius, 0.500" Border, White on Green;
[Tarbellville Rd] D 2K; [TH-1] D 2K;

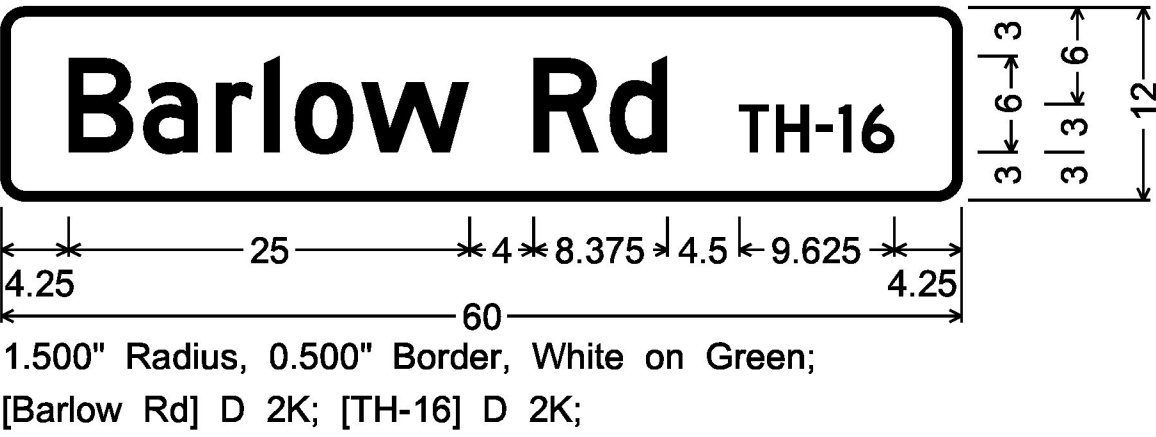


1.500" Radius, 0.500" Border, White on Green;
[Barlow Rd] D 2K; [TH-16] D 2K;

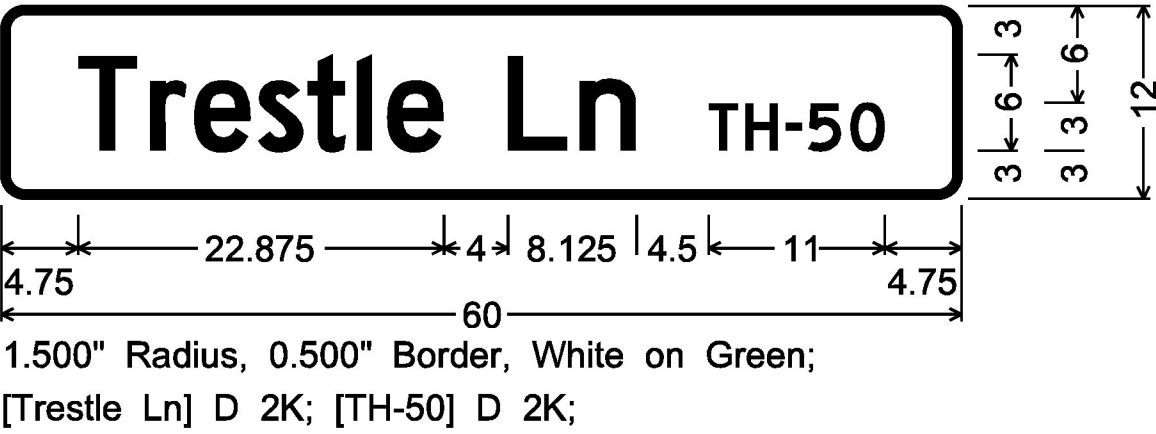


1.500" Radius, 0.500" Border, White on Green;
[Trestle Ln] D 2K; [TH-50] D 2K;

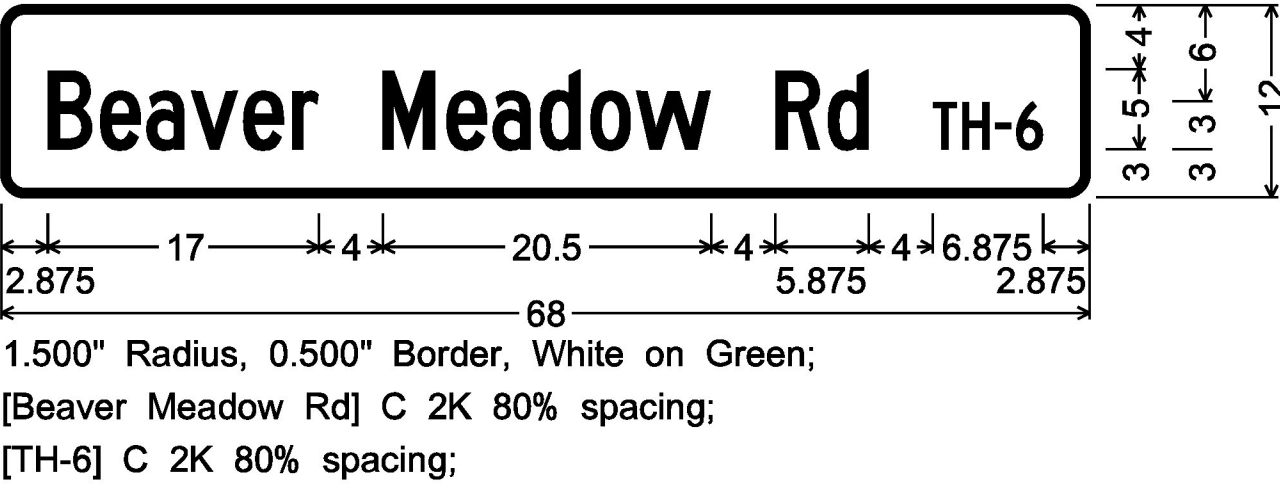


1.500" Radius, 0.500" Border, White on Green;
[Beaver Meadow Rd] C 2K 80% spacing;
[TH-6] C 2K 80% spacing;

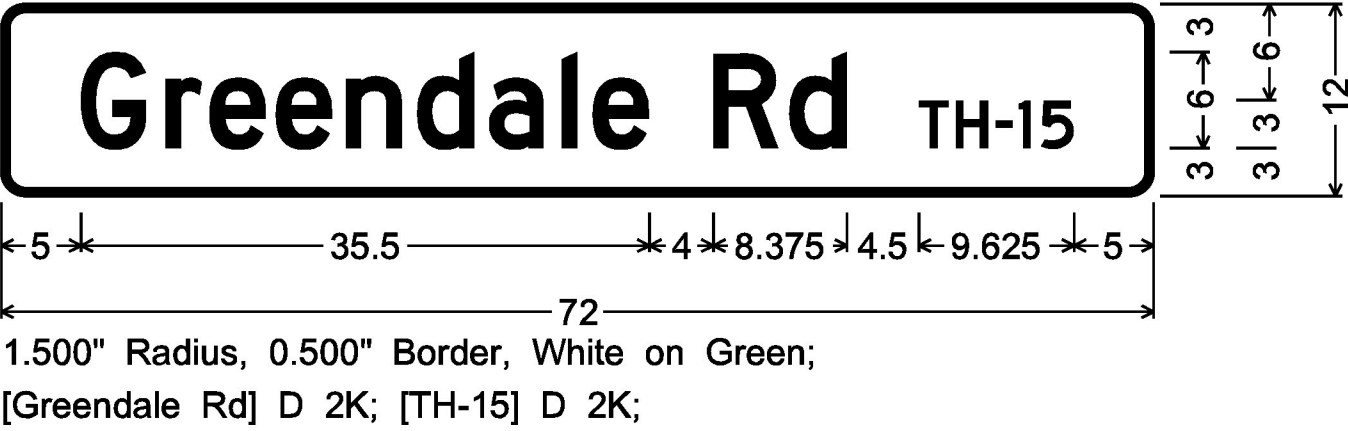


1.500" Radius, 0.500" Border, White on Green;
[Greendale Rd] D 2K; [TH-15] D 2K;

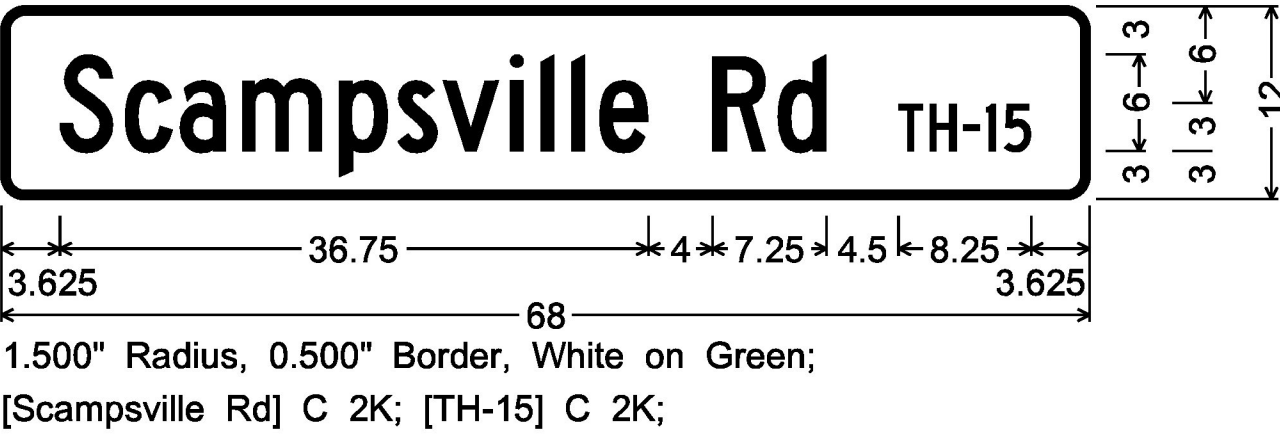

1.500" Radius, 0.500" Border, White on Green;
[Scampsville Rd] C 2K; [TH-15] C 2K;

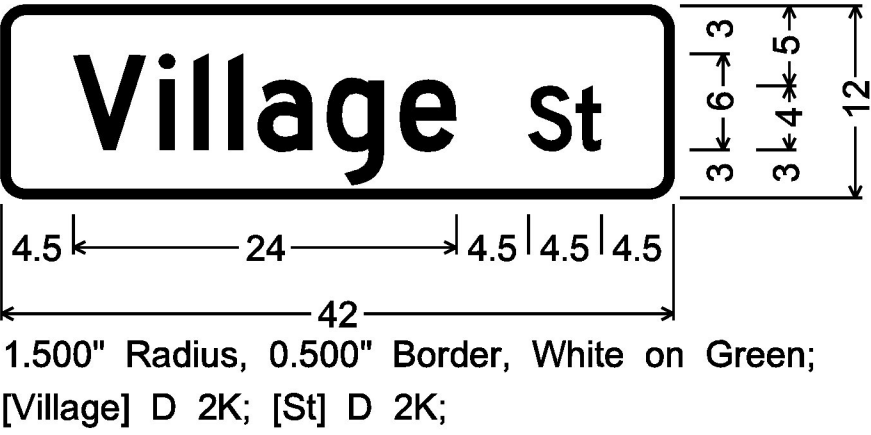

1.500" Radius, 0.500" Border, White on Green;
[Village] D 2K; [St] D 2K;

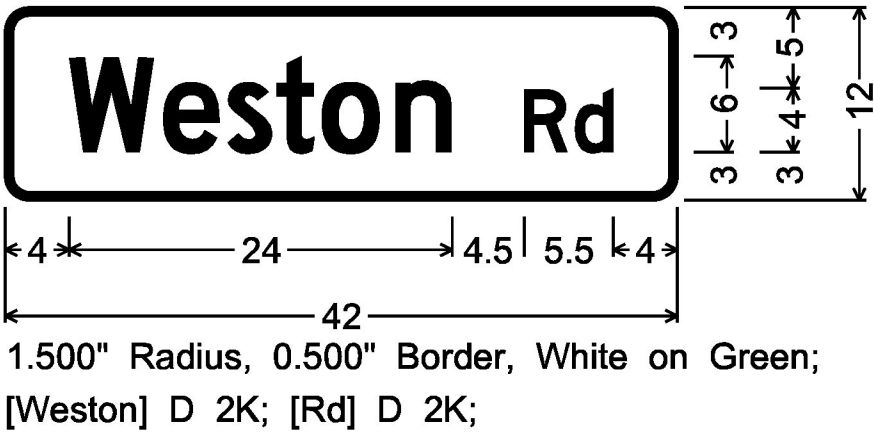

1.500" Radius, 0.500" Border, White on Green;
[Weston] D 2K; [Rd] D 2K;

ALL SIGNS ON THIS SHEET ARE FOR
VERMONT ROUTE 155

TOWN HIGHWAY SIGNS D3-1
(ALL SIGNS ARE DOUBLE SIDED)

NOT TO SCALE

ALL DIMENSIONS SHOWN IN INCHES,
UNLESS OTHERWISE NOTED.

PROJECT NAME: STATEWIDE-SOUTH REGION
PROJECT NUMBER: STPG SIGN(57)

FILE NAME: z161041frm.dgn
PROJECT LEADER: D. MUNRO
DESIGNED BY: S. GOODWIN
SIGN DETAILS SHEET 10

PLOT DATE: 2/27/2017
DRAWN BY: P. MCKECHNIE
CHECKED BY: J. BRZEZOWSKI
SHEET 15 OF 264