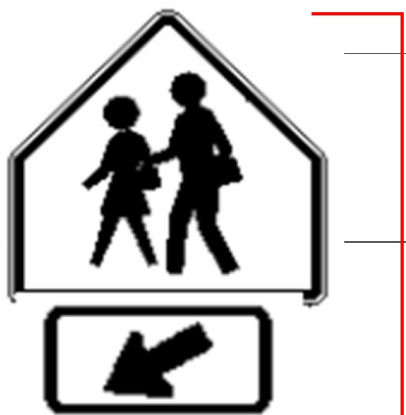


DIRECTION	MILEPOINT	LOCATION CODE (SHEET 4)	SIGN CODE	WIDTH (IN)	HEIGHT (IN)	SHEETING REMARKS	SIGN LEGEND	NEW SIGNS		EXISTING SIGNS				EXIST POST		NUMBER OF NEW POSTS	SQUARE STEEL (IN)			TUBULAR STEEL Ø (IN)				SIGN FRAME REQUIRED	REMARKS	SIGN DETAIL LOCATION			
								"A"	"B"	RETAIN	SALVAGE FROM	SALVAGE TO	REMOVE	RETAIN	REMOVE		1.75	2.00	2.50	FOUNDATION	3.00	3.50	4.00			5.00	SHSM	SIGN DETAILS SHEET #	STANDARD SHEET #
																	(LB / FT)				(LB / FT)								
																	1.88	2.42	3.35		7.60	9.00	10.80			14.60			
SB LUDLOW VT ROUTE 103							FY-FLUORESCENT YELLOW FYG-FLUORESCENT YELLOW GREEN															"SHSM"-STANDARD HIGHWAY SIGNS AND MARKINGS BOOK							
SB	1.627	F					FLASHING BEACON			1				X									RETAIN FLASHING BEACON						
		F	S1-1				SCHOOL ADVANCE WARNING						1																
		F	S4-3P				SCHOOL PLAQUE						1																
		F	W16-9P				AHEAD						1																
		F	S1-1	36	36	FYG		9.00																INSTALL NEW SIGNS ON RETAINED POST	X				
		F	W16-9P	24	12	FYG		2.00																	X				
SB	1.559	FE	S1-1				SCHOOL ADVANCE WARNING						1	X															
		F	W16-7pL				LEFT DIAGONAL ARROW PLAQUE						1																
		FE	S1-1	36	36	FYG		9.00																THINNING AND TRIMMING INSTALL ON RETAINED POST	X				
		F	W16-7pL	24	12	FYG		2.00																PROVIDE 7' MINIMUM CLEAR HEIGHT	X				
SB	1.312	F	VR-039				STATE HIGHWAY BEGINS						1	X										NOTE: END CLASS 1 TOWN HIGHWAY. STICKERS ON BACK OF SIGN SHALL READ "VAOT"					
		F	R2-1				SPEED LIMIT 40						1																
		F	VR-039	24	18			3.00																INSTALL ON RETAINED POST			T-71		
		F	R2-1	24	30			5.00																	X				
SIGN SUMMARY SHEET						SHEET TOTALS		30.00	0.00	1	0	0	7	0	0	0	0.0			0	0.0	0.0	0.0	0.0	PROJECT NAME: STATEWIDE-SOUTH REGION				
								SF	SF	EA	EA	EA	EA	EA	EA	EA		FT		EA	LB	LB	LB	LB	PROJECT NUMBER: STPG SIGN(57)				
						TOWN DIRECTIONAL TOTALS		502.1	0.0	48	5	5	120	0	0	62	870.0			2	217.0				FILE NAME: z16t041Ludlow 103 SB.xls			PLOT DATE: 2/27/2017	
VERMONT AGENCY OF TRANSPORTATION																							PROJECT MANAGER: D. MUNRO			DRAWN BY: W. GORDON			
																									DESIGNED BY: P. MCKECHNIE			CHECKED: BRZEZOWSKI	
																							LUDLOW VT-103 SB 18			SHEET 79 OF 264			