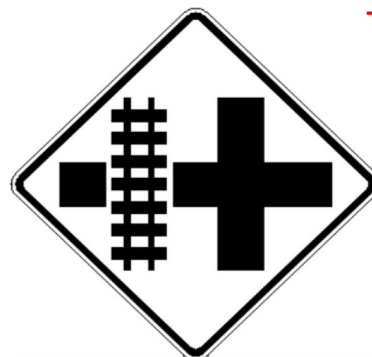
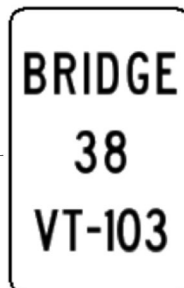
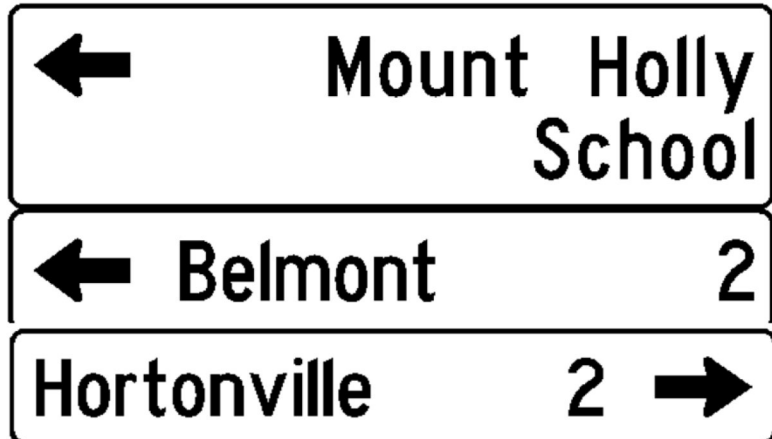


DIRECTION	MILEPOINT	LOCATION CODE (SHEET 4)	SIGN CODE	WIDTH (IN)	HEIGHT (IN)	SHEETING REMARKS	SIGN LEGEND	NEW SIGNS		EXISTING SIGNS				EXIST POST		NUMBER OF NEW POSTS	SQUARE STEEL (IN)			TUBULAR STEEL Ø (IN)				SIGN FRAME REQUIRED	REMARKS	SIGN DETAIL LOCATION			
								"A"	"B"	RETAIN	SALVAGE FROM	SALVAGE TO	REMOVE	RETAIN	REMOVE		1.75	2.00	2.50	FOUNDATION	3.00	3.50	4.00			5.00	SHSM	SIGN DETAILS SHEET #	STANDARD SHEET #
																	(LB / FT)				(LB / FT)								
																	1.88	2.42	3.35		7.60	9.00	10.80			14.60			
NB MOUNT HOLLY VT ROUTE 103							FY-FLUORESCENT YELLOW FYG-FLUORESCENT YELLOW GREEN															"SHSM"-STANDARD HIGHWAY SIGNS AND MARKINGS BOOK							
NB	5.029	A					FLASHING BEACON				1		1										RELOCATE FLASHING BEACON TO NEW POSTS AT THE SAME STATION. SIGNAL EQUIPMENT SHALL BE DISCONNECTED FROM THE POWER SERVICE. PAYMENT FOR RELOCATING FLASHING BEACON WILL BE MADE UNDER CONTRACT ITEM 960.620 SPECIAL PROVISION (RELOCATE FLASHING BEACON, GROUND MOUNTED)						
		A	W2-1				4-WAY INTERSECTION						1		X														
		A					FLASHING BEACON					1												X					
		A	W10-2L	36	36			9.00								2		15'-9" 15'-0" X							X				
		A	W16-8aP	51	15			5.31																		5			
NB	5.109	A	VD-701										1	X															
		A	VD-701	6	10			0.42																INSTALL ON RETAINED POST			T-42		
NB	5.119	A	W11-8										1	X	X									REMOVE LEFT POST RETAIN RIGHT POST					
		A	W11-8	30	30			6.25																INSTALL ON RETAINED POST	X				
NB	5.164	A	VD2-1S				<--- MOUNT HOLLY SCHOOL						1		X														
		A	VD1-1A				<--- BELMONT 2						1																
		A	VD1-1A				HORTONVILLE 2 -->						1											SLIP BASES REQUIRED SEE SHEET 4			T-93		
		A	VD2-1S	72	20				10.00								2		15'-0" 14'-3" X										
		A	VD1-1A	72	12				6.00																		T-93		
SIGN SUMMARY SHEET							SHEET TOTALS	36.98	0.00	0	1	1	7	0	0	4		60.0		0	0.0	0.0	0.0	0.0	PROJECT NAME: STATEWIDE-SOUTH REGION				
								SF	SF	EA	EA	EA	EA	EA	EA	EA		FT		EA	LB	LB	LB	LB	PROJECT NUMBER: STPG SIGN(57)				
																										FILE NAME: z16t041Mt Holly103 NB.xls			
																											PLOT DATE: 2/27/2017		
VERMONT AGENCY OF TRANSPORTATION							TOWN DIRECTIONAL TOTALS	349.8	0.0	22	7	7	78	0	0	48		680.0		0		0.0		DRAWN BY: W. GORDON					
																										CHECKED: BRZEZOWSKI			
																						DESIGNED BY: P. MCKECHNIE							
																							MOUNT HOLLY VT-103 NB 7						
																							SHEET 89 OF 264						