

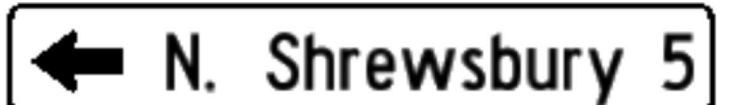

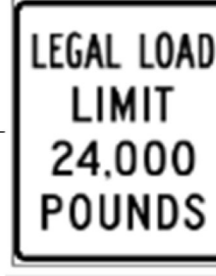
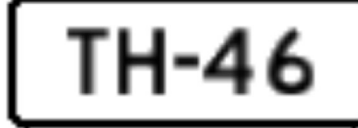



DIRECTION	MILEPOINT	LOCATION CODE (SHEET 4)	SIGN CODE	WIDTH (IN)	HEIGHT (IN)	SHEETING REMARKS	SIGN LEGEND	NEW SIGNS		EXISTING SIGNS			EXIST POST		NUMBER OF NEW POSTS	SQUARE STEEL (IN)			TUBULAR STEEL Ø (IN)				SIGN FRAME REQUIRED	REMARKS	SIGN DETAIL LOCATION				
								"A"	"B"	RETAIN	SALVAGE FROM	SALVAGE TO	REMOVE	RETAIN		REMOVE	1.75	2.00	2.50	FOUNDATION	3.00	3.50			4.00	5.00	SHSM	SIGN DETAILS SHEET #	STANDARD SHEET #
																	(LB / FT)				(LB / FT)								
SB SHREWSBURY VT ROUTE 103							FY-FLUORESCENT YELLOW FYG-FLUORESCENT YELLOW GREEN															"SHSM"-STANDARD HIGHWAY SIGNS AND MARKINGS BOOK							
SB	0.799	F	VD-701				 BRIDGE 50A VT-103					1																	
		F	VD-701	6	10			0.42					1	7'-0" X											T-42				
SB	0.745	F	VD1-1A									1																	
		F	VD1-1A									1																	
		F	VD1-1A	72	12		 ← Shrewsbury 2							13'-3" 12'-6" X								INSTALL ON RETAINED POSTS			T-93				
		F	VD1-1A	72	12		 ← N. Shrewsbury 5						2												T-93				
SB	0.719	F	R2-1				 SPEED LIMIT 35					1										INSTALL ON RETAINED POST							
		F	R2-1	24	30			5.00															X						
SB	0.659	G	VR-017				 LEGAL LOAD LIMIT 24,000 POUNDS					1										TH-46							
		G	VR-017	24	30			5.00														INSTALL ON RETAINED POST			T-70				
SB	0.650	H	R1-1				STOP					1										TH-46							
		G	VD-700				MILE MARKER 1030 / 1122 / 0070					1																	
		EF	D3-1	32	12		 TH-46							2.67								INSTALL ON TOP OF STOP SIGN			7				
		H	R1-1	30	30		 STOP							6.25								INSTALL ON RETAINED POST TH-46		X					
SIGN SUMMARY SHEET							SHEET TOTALS	31.33	0.00	1	0	0	6	0	0	1	10.0	0	0.0	0.0	0.0	0.0	PROJECT NAME: STATEWIDE-SOUTH REGION						
							SF SF	SF	SF	EA	EA	EA	EA	EA	EA	EA	EA	EA	EA	EA	EA	EA	PROJECT NUMBER: STPG SIGN(57)						
							TOWN DIRECTIONAL TOTALS	220.6	0.0	7	1	1	37	0	1	26	380.0	0		0.0			FILE NAME: z16t041Shrewsbury103SB.xls	PLOT DATE: 2/27/2017					
VERMONT AGENCY OF TRANSPORTATION																						PROJECT MANAGER: D. MUNRO	DRAWN BY: W. GORDON						
																						DESIGNED BY: P. MCKECHNIE	CHECKED: BRZEZOWSKA						
																						SHREWSBURY VT-103 SB 5	SHEET 132 OF 264						