




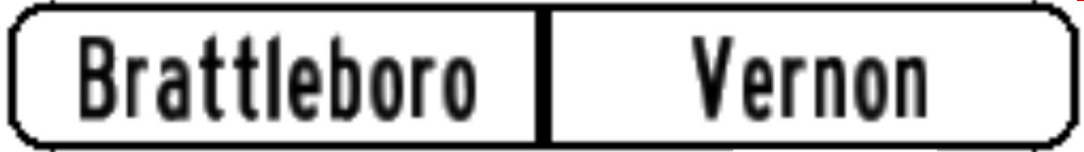

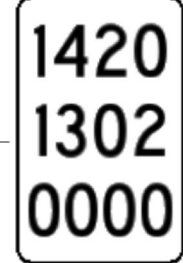

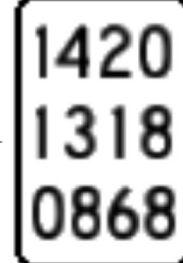

DIRECTION	MILEPOINT	LOCATION CODE (SHEET 4)	SIGN CODE	WIDTH (IN)	HEIGHT (IN)	SHEETING REMARKS	SIGN LEGEND	NEW SIGNS		EXISTING SIGNS				EXIST POST		NUMBER OF NEW POSTS	SQUARE STEEL (IN)			TUBULAR STEEL Ø (IN)				SIGN FRAME REQUIRED	REMARKS	SIGN DETAIL LOCATION			
								"A"	"B"	RETAIN	SALVAGE FROM	SALVAGE TO	REMOVE	RETAIN	REMOVE		1.75	2.00	2.50	FOUNDATION	3.00	3.50	4.00			5.00	SHSM	SIGN DETAILS SHEET #	STANDARD SHEET #
																	(LB / FT)				(LB / FT)								
NB BRATTLEBORO VT ROUTE 142							FY-FLUORESCENT YELLOW FYG-FLUORESCENT YELLOW GREEN															"SHSM"-STANDARD HIGHWAY SIGNS AND MARKINGS BOOK							
NB	0.000	C	VD-024	72	10			5.00															CONTRACTOR TO COORDINATE WITH ENGINEER TO LOCATE SIGN			T-94			
		C	VD-700	6	10			0.42															INSTALL BRATTLEBORO MILE MARKER ON THE LEFT POST UNDER BRATTLEBORO			T-44			
		C	VD-700	6	10			0.42															INSTALL VERNON MILE MARKER ON THE RIGHT POST UNDER VERNON			T-44			
NB	0.140	A	R2-1				SPEED LIMIT 40																						
NB	0.205	A	W1-5L																										
		A	W1-5R	30	30			6.25																X					
NB	0.495	A	R2-1																										
		A	R2-1	24	30			5.00																X					
NB	0.602	A																											
		A	W16-8P																										
		A	W1-10b	36	36	FY		9.00																X					
		A	W16-8P	36	8	FY		2.00																		5			
NB	0.650	A	R14-1	24	18			3.00															INSTALL SIGN 250' UPSTATION FROM EXISTING SIGN AT MP 0.602 NB	X					
		A	M6-2R	21	15			2.19															ARROW, BLACK ON WHITE	X					
NB	0.705	A	R14-1				TRUCK ROUTE																						
SIGN SUMMARY SHEET							SHEET TOTALS	33.27	0.00	0	0	0	6	0	0	7	105.0	0	0.0	0.0	0.0	0.0	PROJECT NAME: STATEWIDE-SOUTH REGION PROJECT NUMBER: STPG SIGN(57)						
VERMONT AGENCY OF TRANSPORTATION							TOWN DIRECTIONAL TOTALS	209.8	0.0	7	4	4	50	0	0	30	420.0	2				236.0	FILE NAME: z16t041Brattleboro142 NB.xls PLOT DATE: 2/27/2017 PROJECT MANAGER: D. MUNRO DRAWN BY: W. GORDON DESIGNED BY: P. MCKECHNIE CHECKED: BRZEZOWSKA BRATTLEBORO VT-142 NB 1 SHEET 184 OF 264						