
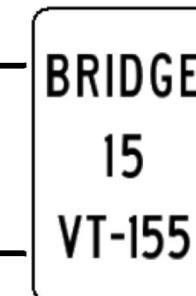




DIRECTION	MILEPOINT	LOCATION CODE (SHEET 4)	SIGN CODE	WIDTH (IN)	HEIGHT (IN)	SHEETING REMARKS	SIGN LEGEND	NEW SIGNS		EXISTING SIGNS			EXIST POST		NUMBER OF NEW POSTS	SQUARE STEEL (IN)			TUBULAR STEEL Ø (IN)				SIGN FRAME REQUIRED	REMARKS	SIGN DETAIL LOCATION				
								"A"	"B"	RETAIN	SALVAGE FROM	SALVAGE TO	REMOVE	RETAIN		REMOVE	1.75	2.00	2.50	FOUNDATION	3.00	3.50			4.00	5.00	SHSM	SIGN DETAILS SHEET #	STANDARD SHEET #
																	(LB / FT)				(LB / FT)								
NB WALLINGFORD VT RTE 155							FY-FLUORESCENT YELLOW FYG-FLUORESCENT YELLOW GREEN															"SHSM"-STANDARD HIGHWAY SIGNS AND MARKINGS BOOK							
NB	0.292	A	M2-1				JCT			1				X															
		A	VM1-5				VERMONT 103			1																			
		A	M4-6				END			1																			
		A	VM1-5				VERMONT 155			1																			
NB	0.319	A	VD1-1A				(UP) CUTTINGSVILLE 3						1		X														
			VD1-1A	72	12			6.00																	T-93				
NB	0.343	A	VD-701	6	10			0.42																	T-42				
NB	0.344	A	OM3-R										1		X														
		A	VD-701				BRIDGE / 15 / VT 155						1																
		A	OM3-R	12	36			3.00																X					
NB	0.377	B	OM3-L										1	X	X														
		B	OM3-R	12	36			3.00																X					
NB	0.397	A	R1-1				STOP						1		X														
		B	VD-700				MILE MARKER 1030/1125/0024			1			1																
SIGN SUMMARY SHEET							SHEET TOTALS	12.42	0.00	4	1	0	6	0	0	4	55.0	0	0.0	0.0	0.0	0.0	PROJECT NAME: STATEWIDE-SOUTH REGION PROJECT NUMBER: STPG SIGN(57)						
VERMONT AGENCY OF TRANSPORTATION							TOWN DIRECTIONAL TOTALS	42.3	0.0	9	1	1	11	0	0	10	145.0	0		0.0				FILE NAME: z16t041Wallinaford155NB.xls PROJECT MANAGER: D. MUNRO DESIGNED BY: P. MCKECHNIE WALLINGFORD VT-155 NB 2	PLOT DATE: 2/27/2017 DRAWN BY: W. GORDON CHECKED: BRZEZOWSK SHEET 258 OF 264				