



VT 36 FAIRFIELD WB

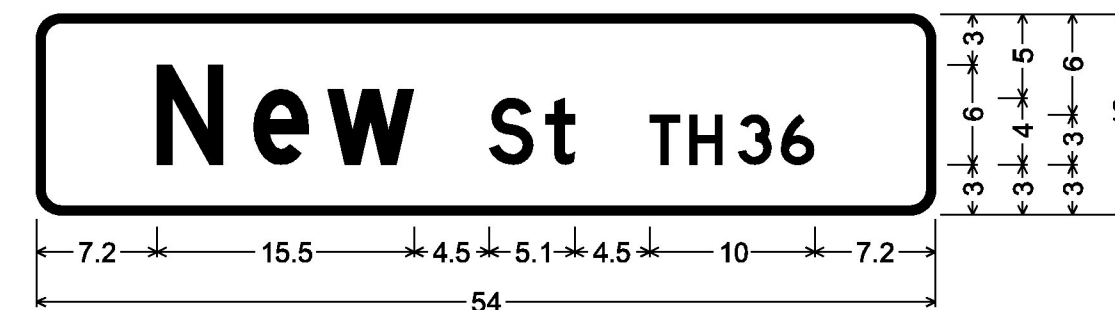


DOUBLE - SIDED STREET SIGN (FAIRFIELD);
1.5" Radius, 0.5" Border, White on Green;
[New St TH36] D;




DOUBLE - SIDED STREET SIGN (FAIRFIELD);
1.5" Radius, 0.5" Border, White on Green;
[Shenang Rd TH33] D;

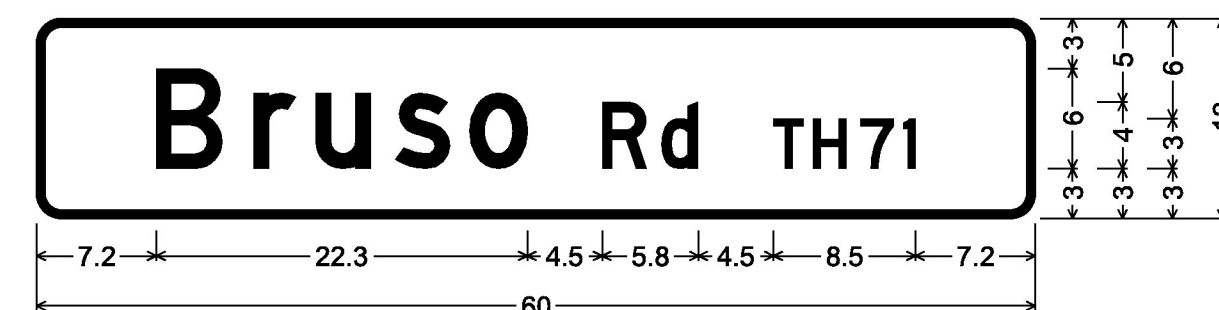


DOUBLE - SIDED STREET SIGN (FAIRFIELD);
1.5" Radius, 0.5" Border, White on Green;
[Brusio Rd TH71] D;

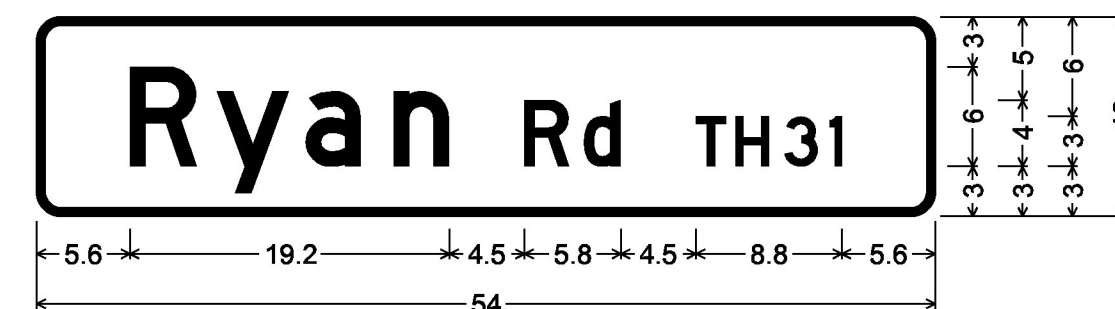


DOUBLE - SIDED STREET SIGN (FAIRFIELD);
1.5" Radius, 0.5" Border, White on Green;
[Ryan Rd TH31] D;

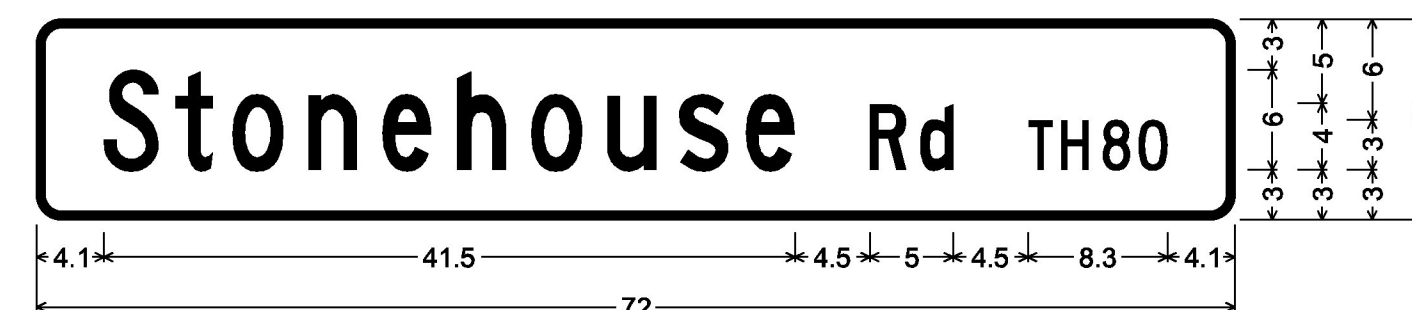


DOUBLE - SIDED STREET SIGN (FAIRFIELD);
1.5" Radius, 0.5" Border, White on Green;
[Stonehouse] C [Rd] C [TH80] C;

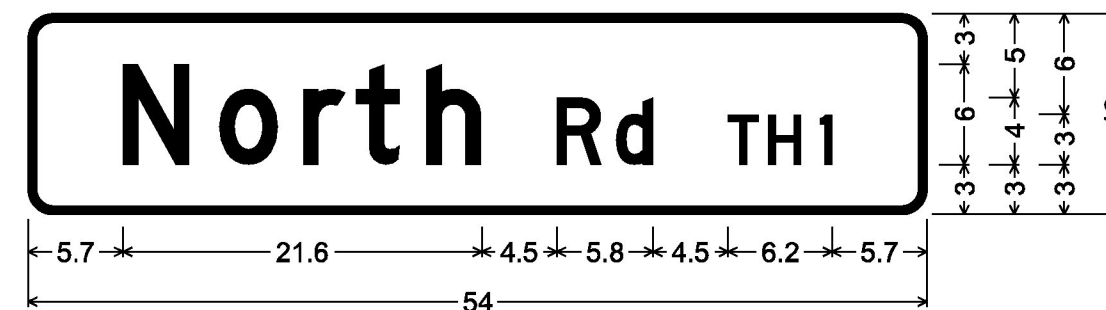

DOUBLE - SIDED STREET SIGN (FAIRFIELD);
1.5" Radius, 0.5" Border, White on Green;
[North Rd TH1] D;

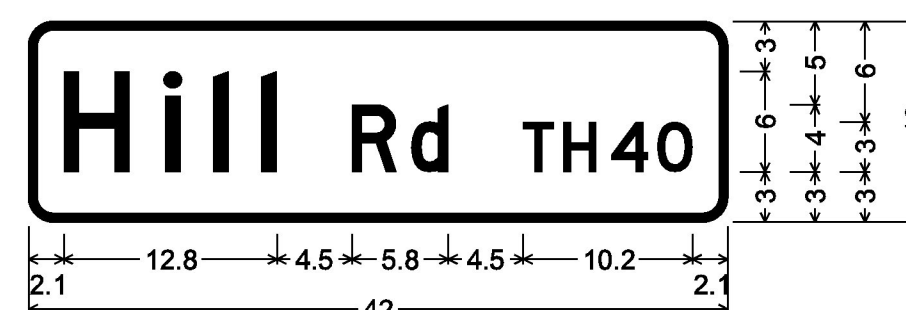

DOUBLE - SIDED STREET SIGN (FAIRFIELD);
1.5" Radius, 0.5" Border, White on Green;
[Hill Rd TH40] D;

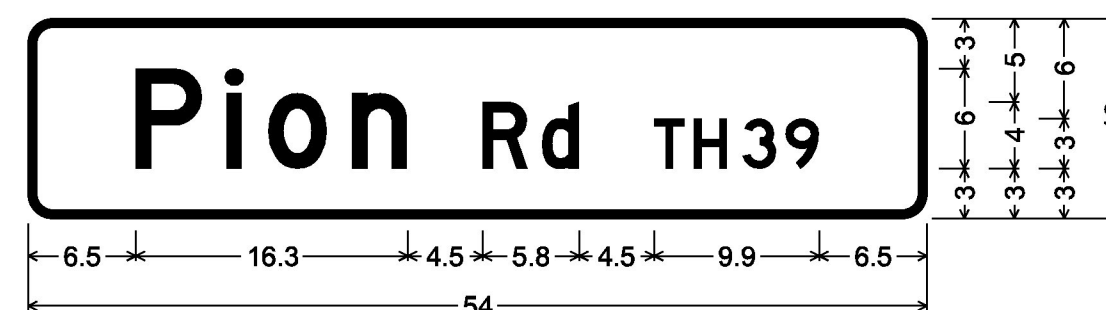


DOUBLE - SIDED STREET SIGN (FAIRFIELD);
1.5" Radius, 0.5" Border, White on Green;
[Pion Rd TH39] D;



DOUBLE - SIDED STREET SIGN (FAIRFIELD);
1.5" Radius, 0.5" Border, White on Green;
[Kane Rd TH79] D;

VT 36 BAKERSFIELD WB

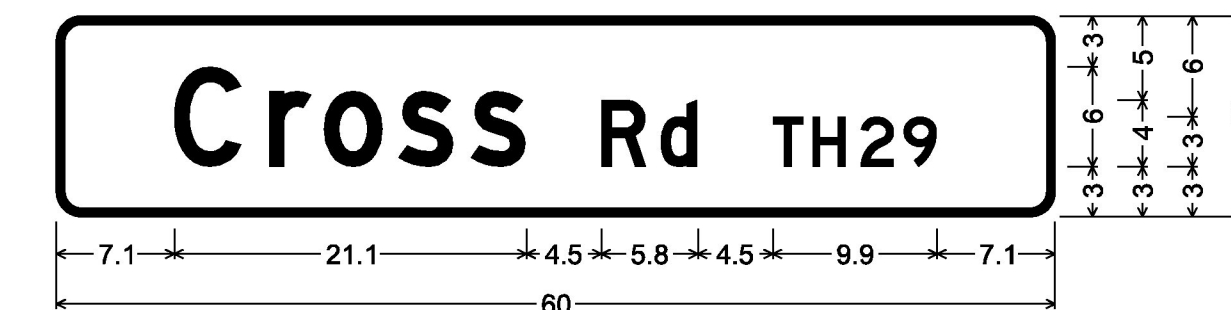

DOUBLE - SIDED STREET SIGN (BAKERSFIELD);
1.5" Radius, 0.5" Border, White on Green;
[Cross Rd TH29] D;



DOUBLE - SIDED STREET SIGN (BAKERSFIELD);
1.5" Radius, 0.5" Border, White on Green;
[Lawyer Rd TH28] D;

ALL SIGNS IN THIS SHEET ARE SIGN CODE VD3-1

PROJECT NAME:	STATEWIDE-NORTHWEST
PROJECT NUMBER:	STPG SIGN (58)
FILE NAME:	z16T042tsss-det.dgn
PROJECT LEADER:	B. BRESLEND
DESIGNED BY:	O. DALMER
SIGN DETAIL SHEET 3	
PLOT DATE:	3/10/2017
DRAWN BY:	O. DALMER
CHECKED BY:	C. LATHROP
SHEET	7 OF 146