

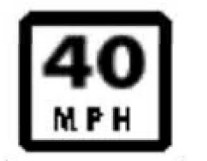





DIR	MILEPOINT	LOCATION CODE	MUTCD CODE	WIDTH	HEIGHT	SHEETING REMARKS	SIGN LEGEND	NEW SIGNS		EXISTING SIGNS			EXIST POST		NUMBER OF NEW POSTS	SQUARE STEEL (in)			TUBULAR STEEL Ø (IN)				SIGN FRAME REQUIRED	REMARKS	SIGN DETAIL			
								"A"	"B"	RETAIN	SALVAGE FROM	SALVAGE TO	REMOVE	RETAIN		REMOVE	1.75	2.00	2.50	3.00	3.50	4.00			5.00	DETAIL IN SHSM	DETAIL ON SHEET NUMBER	DETAIL ON STD SHEET NUMBER
																	(LB / FT)			(LB / FT)								
												FOUNDATION																
															7.60 9.00 10.80 14.60													
ST ALBANS TOWN			VT36	EB			FYG-FLUORESCENT YELLOW-GREEN														"SHSM" - STANDARD HIGHWAY SIGNS AND MARKINGS							
EB	3.400	A	VW-054R	30	30		HIDDEN DRIVES RIGHT																					
EB	3.750	A	VD3-1	72	12			6.00													22.25 X			5		PRIVATE ROAD. INSTALL STREET SIGN ON EAST SIDE OF BELLVUE CARRIAGE ROAD		
EB	3.930	A	W1-2R	30	30		RIGHT CURVE																					
EB	3.945	A	VD3-1	30	12		HILLSIDE TERRACE			1																PRIVATE DRIVE		
EB	4.005	A	W1-2R	30	30			6.25																			INSTALL SIGN 400 FEET EAST OF EXISTING LOCATION	
			W13-1P	18	18			2.25																				
EB	4.520	C	VR-017	24	30		LLL 24,000 LBS																				TH 45	
			VR-017	24	30			5.00																			TH 45	
EB	4.525	A	VD3-1	30	6		BUTTON RD																				TH 45	
			R1-1	30	30		STOP																				TH 45	
			VD-700	6	10		MM 0036,0613, 0452			1																	TH 45	
			VD3-1	42	12			3.50																			TH 45	
			R1-1	30	30			6.25																			TH 45	
EB	4.670	A	VW-054L	30	30		HIDDEN DRIVES LEFT																					
			W1-10L	30	30		MODIFIED LEFT CURVE																					
SIGN SUMMARY SHEET							SHEET TOTALS		29.25	0.00	2	0	0	7	2	5	4	60	0	0								
							SF	SF	EA	EA	EA	EA	EA	EA	EA	EA	EA	FT										
VERMONT AGENCY OF TRANSPORTATION							TOWN TOTALS		326.25	0.00	76	7	7	62	52	29	45	675	1	210								
PROJECT NAME: STATEWIDE- NORTHWEST																					PROJECT NUMBER: STPG SIGN (58)							
FILE NAME: z16T042 VT36-ST ALBANS EB.																		PLOT DATE: 3/10/2017										
PROJECT MANAGER: B. BRESLEND																		DRAWN BY: O. DALMER										
DESIGNED BY: O. DALMER																		CHECKED BY: B. BRESLEND										
ST ALBANS TOWN VT36 EB 12																					SHEET 25 OF 146							