

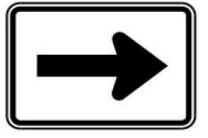


DIR	MILEPOINT	LOCATION CODE	MUTCD CODE	WIDTH	HEIGHT	SHEETING REMARKS	SIGN LEGEND	NEW SIGNS		EXISTING SIGNS				EXIST POST		NUMBER OF NEW POSTS	SQUARE STEEL (in)			TUBULAR STEEL Ø (IN)				SIGN FRAME REQUIRED	REMARKS	SIGN DETAIL		
								"A"	"B"	RETAIN	SALVAGE FROM	SALVAGE TO	REMOVE	RETAIN	REMOVE		1.75	2.00	2.50	3.00	3.50	4.00	5.00			DETAIL IN SHSM	DETAIL ON SHEET NUMBER	DETAIL ON STD SHEET NUMBER
																	(LB / FT)			(LB / FT)								
ST ALBANS TOWN			VT36	WB			FYG-FLUORESCENT YELLOW-GREEN															"SHSM" - STANDARD HIGHWAY SIGNS AND MARKINGS						
	0.800	F	M6-1	21	15		----> RIGHT																					
		F	VD-700	6	10		MM 0360,0613,0080																					
		F	M3-4	24	12			2.00																X				
		F	VM1-5	24	24			4.00																		E-136B		
		F	M6-1	21	15			2.19																X				
WB	0.775	F	W11-2	30	30		PEDESTRIAN	6.25		4																		
		F	W16-6PR	24	12		90 DEGREE ARROW RIGHT			4	1	1	1															
WB	0.755	F	W11-2	30	30		PEDESTRIAN			1																		
		F	W16-7PL	24	12		DIAGONAL ARROW			1																		
WB	0.735	F	R2-1	24	30		SPEED LIMIT 30	5.00		4			1															
WB	0.740	F	R8-3a	24	24		NO PARKING	4.00		1																		
		F	M4-14	24	12		BEGIN	2.00																X				
WB	0.725	F	M3-4	24	12		WEST																					
		F	VM1-5	24	24		VT 36																					
		F	VD-503	12	18		CHAMPLAIN BIKEWAY			4	1	1	1															
SIGN SUMMARY SHEET							SHEET TOTALS	8.19	0.00	7	4	4	4	4	0	1	15	0	0					PROJECT NAME: STATEWIDE- NORTHWEST				
VERMONT AGENCY OF TRANSPORTATION							TOWN TOTALS	330.90	0.00	63	6	6	66	56	29	39	585	2	420					PROJECT NUMBER: STPG SIGN (58)				
								SF	SF	EA	EA	EA	EA	EA	EA	EA	FT						FILE NAME: z16T042 VT36-ST ALBANS WE	PLOT DATE: 3/10/2017				
								25.44		3	3	3	9	3		2	25.50						PROJECT MANAGER: B. BRESLEND	DRAWN BY: O. DALMER				
																						DESIGNED BY: O. DALMER	CHECKED BY: B. BRESLEND					
																							ST ALBANS TOWN VT36 WB 11	SHEET 38	OF 146			