
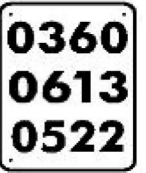


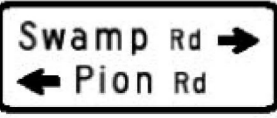




DIR	MILEPOINT	LOCATION CODE	MUTCD CODE	WIDTH	HEIGHT	SHEETING REMARKS	SIGN LEGEND	NEW SIGNS		EXISTING SIGNS			EXIST POST		NUMBER OF NEW POSTS	SQUARE STEEL (in)			TUBULAR STEEL Ø (IN)				SIGN FRAME REQUIRED	REMARKS	SIGN DETAIL						
								"A"	"B"	RETAIN	SALVAGE FROM	SALVAGE TO	REMOVE	RETAIN		REMOVE	1.75	2.00	2.50	FOUNDATION	3.00	3.50			4.00	5.00	DETAIL IN SHSM	DETAIL ON SHEET NUMBER	DETAIL ON STD SHEET NUMBER		
																	(LB / FT)				(LB / FT)										
	<b>FAIRFIELD</b>		<b>VT36</b>	<b>EB</b>			FYG-FLUORESCENT YELLOW-GREEN															"SHSM" - STANDARD HIGHWAY SIGNS AND MARKINGS									
EB	0.000	A	VD-024	60	7.5		FAIRFIELD / ST ALBANS																								
		A	VD-700	6	10		MM 0036, 0605, 0000				1	1	1		2									SALVAGE SIGN ON NEW POST IN EXISTING LOCATION							
		A	VD-700	6	10		MM 0036, 0613, 0522						1																		
		A	VD-024	72	10			5.00																		T-94					
		A	VD-700	6	10			0.42																			T-44				
EB	0.553	A	S3-1	30	30		SCHOOL BUS STOP AHEAD						1		1												TEXT				
EB	0.563	A	VD3-1	36	9		JUPITER LN PVT			1					1												PRIVATE DRIVE				
EB	0.633	A	VW-133 L	30	30		HIDDEN DRIVE LEFT																								
		A	VW-133 L	30	30			6.25							1													T-81			
EB	0.848	A	W2-1	30	30			6.25							1												INSTALL SIGN ASSEMBLY 500 FEET WEST OF INTERSECTION. VEGETATION CLEARING REQUIRED	X			
		A	W16-8aP	36	15			3.75																				12			
EB	0.938	A	VD3-1	24	6		SWAMP RD TH6																				TH 6				
		A	VD3-1	60	12			5.00							2													TH 6	6		
EB	0.943	C	VR-017	24	30			5.00							1													TH 6. INSTALL SIGN ON THE EAST SIDE OF SWAMP ROAD			T-70
<b>SIGN SUMMARY SHEET</b>							SHEET TOTALS		31.67	0.00	1	1	1	6	1	5	7							PROJECT NAME: STATEWIDE- NORTHWEST							
									SF	SF	EA	EA	EA	EA	EA	EA	EA							PROJECT NUMBER: STPG SIGN (58)							
VERMONT AGENCY OF TRANSPORTATION							TOWN TOTALS		461.50	0.00	25	16	16	87	32	60	92								FILE NAME: z16T042 VT36-FAIRFIELD EB.x   PLOT DATE: 3/10/2017						
																								PROJECT MANAGER: B. BRESLEND   DRAWN BY: O. DALMER							
																								DESIGNED BY: O. DALMER   CHECKED BY: B. BRESLEND							
																								FAIRFIELD VT36 EB 1   SHEET 42 OF 146							