

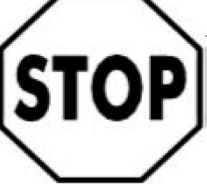



DIR	MILEPOINT	LOCATION CODE	MUTCD CODE	WIDTH	HEIGHT	SHEETING REMARKS	SIGN LEGEND	NEW SIGNS		EXISTING SIGNS			EXIST POST		NUMBER OF NEW POSTS	SQUARE STEEL (in)			TUBULAR STEEL Ø (IN)				SIGN FRAME REQUIRED	REMARKS	SIGN DETAIL			
								"A"	"B"	RETAIN	SALVAGE FROM	SALVAGE TO	REMOVE	RETAIN		REMOVE	1.75	2.00	2.50	3.00	3.50	4.00			5.00	DETAIL IN SHSM	DETAIL ON SHEET NUMBER	DETAIL ON STD SHEET NUMBER
																	(LB / FT)			(LB / FT)								
	FAIRFIELD		VT36	EB			FYG-FLUORESCENT YELLOW-GREEN															"SHSM" - STANDARD HIGHWAY SIGNS AND MARKINGS						
		A	W16-9P	24	12	FYG		2.00															X					
EB	4.323	C	VR-017	24	30		LLL 24,000 LBS					1	1										TH 75					
		C	VR-017	24	30			5.00						1	13.25	X							TH 75		T-70			
EB	4.323	A	VD3-1	24	6		PARK ST TH75						1	1									TH 75					
EB	4.333	D	R1-1	30	30		STOP						1	1									TH 75					
		A	VD-700	6	10		MM 0036, 0605, 0435				1	1	1	2	13.50	X							TH 75. SALVAGE SIGN ON NEW POST					
		A	VD3-1	54	12			4.50															TH 75		6			
		D	R1-1	30	30			6.25															TH 75	X				
EB	4.333	A	W3-1	30	30		STOP AHEAD			1			2															
EB	4.368	A	R2-1	24	30		SPEED LIMIT 35			1			1															
EB	4.373	C	VR-017	24	30		LLL 24,000 LBS					1	1										TH 76					
		C	VR-017	24	30			5.00						1	13.50	X							TH 76		T-70			
EB	4.383	D	R1-1	30	30		STOP						1	1									TH 76					
		A	VD3-1	30	6		SOULE DR TH76						1										TH 76					
		C	VD-700	6	10		MM 0036, 0605, 0439				1	1	1	1	13.25	X							TH 76					
SIGN SUMMARY SHEET							SHEET TOTALS	22.75	0.00	2	2	2	8	3	5	5	75						PROJECT NAME: STATEWIDE- NORTHWEST					
VERMONT AGENCY OF TRANSPORTATION							TOWN TOTALS	461.50	0.00	25	16	16	87	32	60	92	1380						PROJECT NUMBER: STPG SIGN (58)					
								SF	SF	EA	EA	EA	EA	EA	EA	EA	FT					FILE NAME: z16T042 VT36-FAIRFIELD EB.xl	PLOT DATE: 3/10/2017					
																	66.00					PROJECT MANAGER: B. BRESLEND	DRAWN BY: O. DALMER					
																					DESIGNED BY: O. DALMER	CHECKED BY: B. BRESLEND						
																					FAIRFIELD VT36 EB 4	SHEET 45	OF	146				