




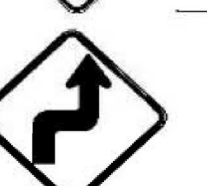




DIR	MILEPOINT	LOCATION CODE	MUTCD CODE	WIDTH	HEIGHT	SHEETING REMARKS	SIGN LEGEND	NEW SIGNS		EXISTING SIGNS			EXIST POST		NUMBER OF NEW POSTS	SQUARE STEEL (in)			TUBULAR STEEL Ø (IN)				SIGN FRAME REQUIRED	REMARKS	SIGN DETAIL															
								"A"	"B"	RETAIN	SALVAGE FROM	SALVAGE TO	REMOVE	RETAIN		REMOVE	1.75	2.00	2.50	3.00	3.50	4.00			5.00	DETAIL IN SHSM	DETAIL ON SHEET NUMBER	DETAIL ON STD SHEET NUMBER												
																	(LB / FT)			(LB / FT)																				
															1.88	2.42	3.35	FOUNDATION	7.60	9.00	10.80	14.60																		
FAIRFIELD			VT36	WB			FYG-FLUORESCENT YELLOW-GREEN															"SHSM" - STANDARD HIGHWAY SIGNS AND MARKINGS																		
		F	VM1-5	24	24			4.00																	E-136B															
WB	9.223	F	R2-1	24	30		SPEED LIMIT 50																																	
		F	R2-1	24	30			5.00															X																	
WB	9.038	F	W1-2R	30	30		RIGHT CURVE																																	
		F	W13-1P	18	18		35 MPH																																	
WB	8.993	F	W1-2R	30	30			6.25																																
		F	W13-1P	18	18			2.25															X																	
WB	8.873	F	W1-4L	30	30		LEFT REVERSE CURVE																																	
		F	VW-133L	30	30		HIDDEN DRIVE LEFT																																	
WB	8.773	F	VW-133L	30	30			6.25																		T-81														
		F	W1-3R	30	30			6.25															X																	
		F	W13-1P	18	18			2.25															X																	
WB	8.463	G	VR-017	24	30		LLL 24,000 LBS																																	
		G	VD3-1	30	6		SHENANG RD TH33																																	
		G	VR-017	24	30			5.00																		T-70														
SIGN SUMMARY SHEET							SHEET TOTALS	37.25	0.00	0	0	0	7	0	5	5																								
VERMONT AGENCY OF TRANSPORTATION								SF	SF	EA	EA	EA	EA	EA	EA	EA																								
							TOWN TOTALS	351.58	0.00	16	7	5	55	24	35	64																								