



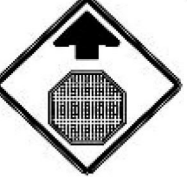



DIR	MILEPOINT	LOCATION CODE	MUTCD CODE	WIDTH	HEIGHT	SHEETING REMARKS	SIGN LEGEND	NEW SIGNS		EXISTING SIGNS			EXIST POST		NUMBER OF NEW POSTS	SQUARE STEEL (in)			TUBULAR STEEL Ø (IN)				SIGN FRAME REQUIRED	REMARKS	SIGN DETAIL			
								"A"	"B"	RETAIN	SALVAGE FROM	SALVAGE TO	REMOVE	RETAIN		REMOVE	1.75	2.00	2.50	3.00	3.50	4.00			5.00	DETAIL IN SHSM	DETAIL ON SHEET NUMBER	DETAIL ON STD SHEET NUMBER
																	(LB / FT)			(LB / FT)								
BAKERSFIELD VT36 WB							FYG-FLUORESCENT YELLOW-GREEN															"SHSM" - STANDARD HIGHWAY SIGNS AND MARKINGS						
WB	2.499	H	R1-1	36	36			9.00						2	13.00 X 13.25									X				
WB	2.474	F	M3-4	24	12			2.00						1	13.50 X								GREEN ON WHITE	X				
		F	VM1-5	24	24			4.00															INSTALL SIGN ASSEMBLY 370 FEET EAST OF EXISTING SIGN ASSEMBLY			E-136B		
WB	2.434	F	R2-1	24	30		SPEED LIMIT 40					1	1															
		F	R2-1	24	30			5.00						1	13.50 X									X				
WB	2.404	F	M3-4	24	12		WEST					1	1															
		F	VM1-5	24	24		VT 36					1																
WB	2.344	F	--	--	--		LIGHTS (2)						2															
		E	W3-1	36	36		STOP AHEAD					1											BACK TO BACK SYMBOL					
		F	W11-7	30	30		EQUESTRIAN					1											BACK TO BACK. REMOVE SIGN AND DO NOT REPLACE					
		F	W7-3aP	24	18		NEXT 1/2 MILE					1											REMOVE SIGN AND DO NOT REPLACE					
		E	W3-1	36	36			9.00																X				
WB	2.239	F	R2-1	24	30		SPEED LIMIT 50					1	1															
		F	R2-1	24	30			5.00						1	12.75 X									X				
WB	1.759	F	VD3-1	30	6		CATTAILS LN PVT			1			1										PRIVATE ROAD					
SIGN SUMMARY SHEET							SHEET TOTALS	34.00	0.00	1	0	0	7	3	3	5	75							PROJECT NAME: STATEWIDE- NORTHWEST				
								SF	SF	EA	EA	EA	EA	EA	EA	EA	FT							PROJECT NUMBER: STPG SIGN (58)				
VERMONT AGENCY OF TRANSPORTATION							TOWN TOTALS	82.00	0.00	3	1	1	21	5	13	16	240							FILE NAME: z16T042VT36BAKERSFIELD WI	PLOT DATE: 3/10/2017			
																								PROJECT MANAGER: B. BRESLEND	DRAWN BY: O. DALMER			
																								DESIGNED BY: O. DALMER	CHECKED BY: B. BRESLEND			
																								BAKERSFIELD VT36 WB 1	SHEET 69 OF 146			