


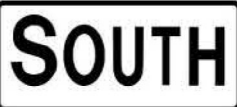





DIR	MILEPOINT	LOCATION CODE	MUTCD CODE	WIDTH	HEIGHT	SHEETING REMARKS	SIGN LEGEND	NEW SIGNS		EXISTING SIGNS			EXIST POST		NUMBER OF NEW POSTS	SQUARE STEEL (in)			TUBULAR STEEL Ø (IN)				SIGN FRAME REQUIRED	REMARKS	SIGN DETAIL			
								"A"	"B"	RETAIN	SALVAGE FROM	SALVAGE TO	REMOVE	RETAIN		REMOVE	1.75	2.00	2.50	3.00	3.50	4.00			5.00	DETAIL IN SHSM	DETAIL ON SHEET NUMBER	DETAIL ON STD SHEET NUMBER
																	(LB / FT)			(LB / FT)								
	FAIRFAX	VT104 NB					FYG-FLUORESCENT YELLOW-GREEN															"SHSM" - STANDARD HIGHWAY SIGNS AND MARKINGS						
NB	4.373	A	M3-3	24	12		SOUTH																					
		A	VM1-5	30	24		VT 128																					
		A	M6-3	21	15		UP ARROW																					
		A	M3-1	24	12		NORTH				1	1	1									2C	SALVAGE SIGN ON NEW POST IN EXISTING LOCATION					
		A	VM1-5	30	24		VT 104																					
		A	M6-2R	21	15		RIGHT (45 DEG) -->																					
		A	M3-3	24	12			2.00																	X			
		A	VM1-5	30	24		 	5.00																			E-136B	
		A	M6-3	21	15		 	2.19																	X			
		A	VM1-5	30	24			5.00																			E-136B	
		A	M6-2R	21	15			2.19																	X			
NB	4.418	A	VD-018A	30	18		FAIRFAX																					
		A	VD-018A	36	24			6.00																				T-95
NB	4.478	A	R2-1	24	30		SPEED LIMIT 40																					
		A	R2-1	24	30			5.00																	X			
SIGN SUMMARY SHEET							SHEET TOTALS	27.38	0.00	0	1	1	8	0	4	5	75							PROJECT NAME: STATEWIDE- NORTHWEST				
VERMONT AGENCY OF TRANSPORTATION								SF	SF	EA	EA	EA	EA	EA	EA	EA	EA	FT						PROJECT NUMBER: STPG SIGN (58)				
							TOWN TOTALS	500.47	0.00	53	12	14	117	67	60	69	1035						FILE NAME: z16T042 VT104-FAIRFAX NB.xl	PLOT DATE: 3/10/2017				
																						PROJECT MANAGER: B. BRESLEND	DRAWN BY: O. DALMER					
																						DESIGNED BY: O. DALMER	CHECKED BY: B. BRESLEND					
																						FAIRFAX VT104 NB 6	SHEET 82	OF 146				